



O'FALLON CROSSING SHOPPING CENTER  
P.B.34 PGS.122-123

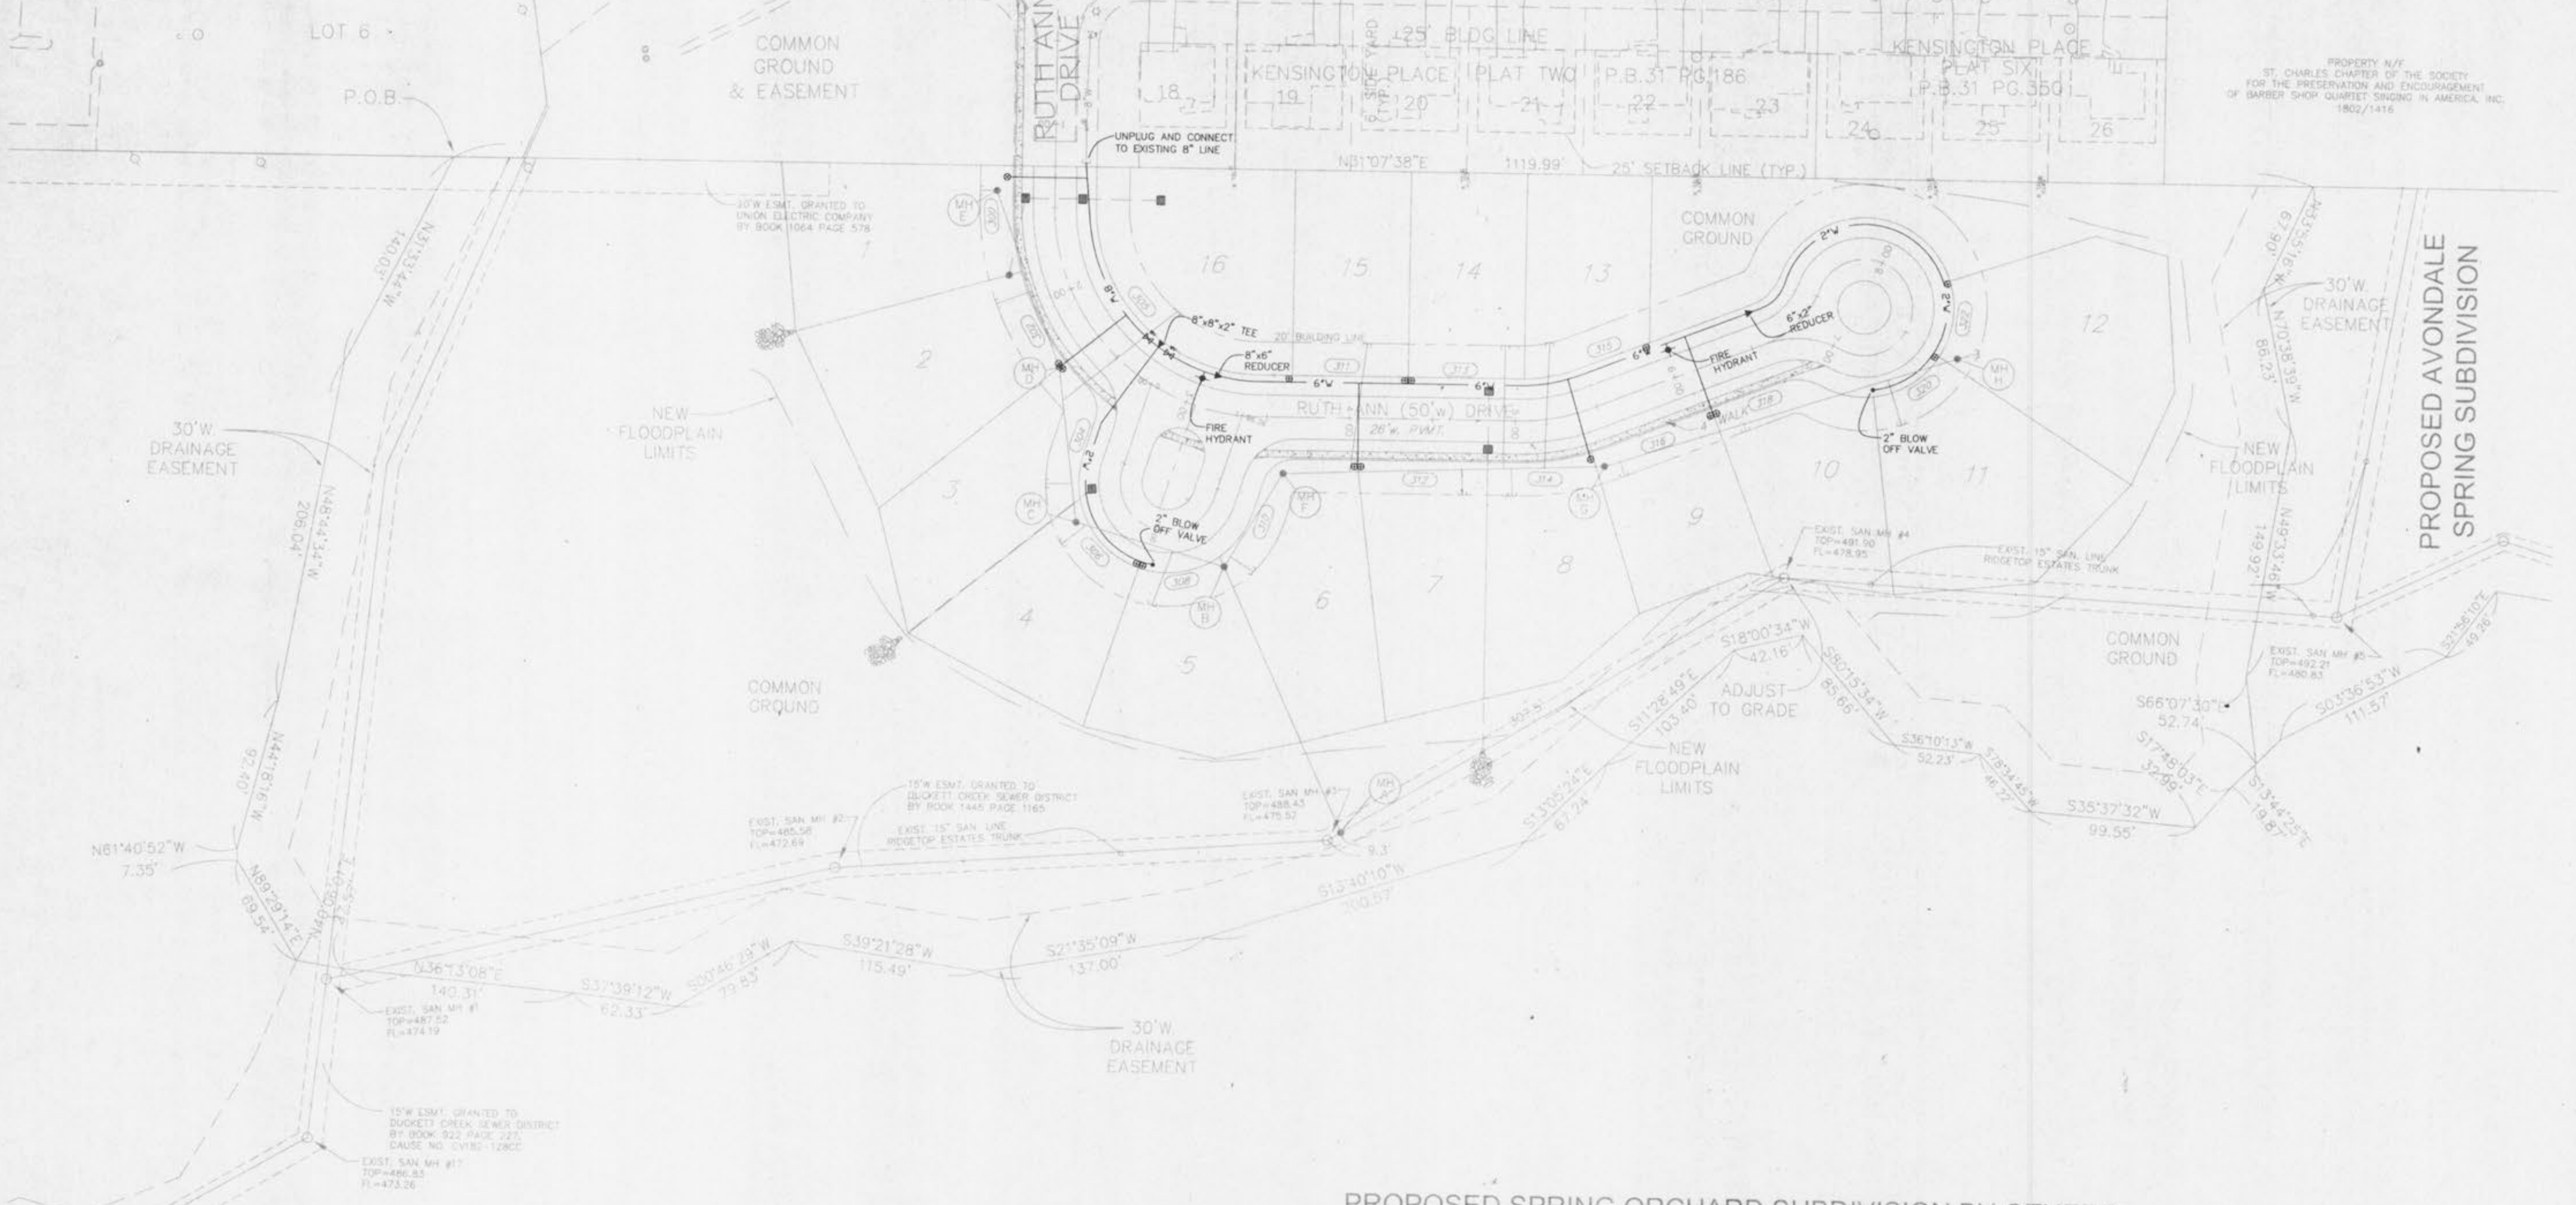

PROPOSED SPRING ORCHARD SUBDIVISION BY OTHERS

NOTE:  
BLOW-OFF HYDRANTS AND WATER METERS SHALL NOT BE LOCATED IN ANY PAVEMENT OR HARD-SURFACED AREAS INCLUDING, BUT NOT LIMITED TO, DRIVEWAYS, SIDEWALKS, WALKWAYS, AND STREETS. SINCE THE LOCATION OF ALL SUCH AREAS IS NOT SHOWN ON THIS PLAN ALL COSTS TO RELOCATE ANY BLOW-OFF HYDRANTS AND/OR WATER METERS FROM ANY PAVEMENT OR HARD-SURFACED AREAS SHALL BE THE SOLE RESPONSIBILITY OF THE DEVELOPER OR CONTRACTOR.

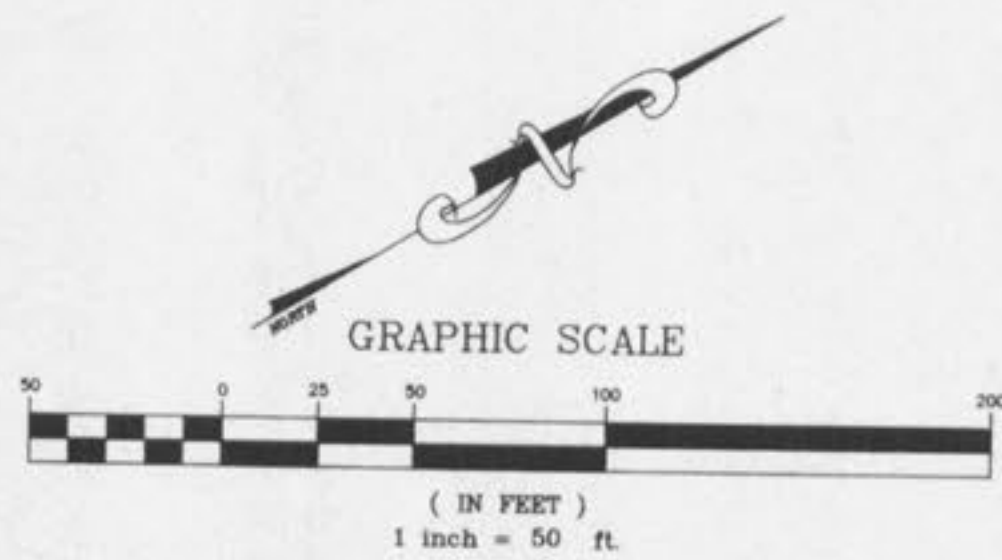

THE UNDERGROUND UTILITIES SHOWN HEREON WERE PLOTTED FROM AVAILABLE INFORMATION AND DO NOT NECESSARILY REFLECT THE ACTUAL EXISTENCE, NONEXISTENCE, SIZE, TYPE, NUMBER OR LOCATION OF THESE OR OTHER UTILITIES. THE GENERAL CONTRACTOR SHALL BE RESPONSIBLE FOR VERIFYING THE ACTUAL LOCATION OF ALL UNDERGROUND UTILITIES, SHOWN OR NOT SHOWN, AND SAID UTILITIES SHALL BE LOCATED IN THE FIELD PRIOR TO ANY GRADING, EXCAVATION OR CONSTRUCTION OF IMPROVEMENTS. THESE PROVISIONS SHALL IN NO WAY ABSOLVE ANY PARTY FROM COMPLYING WITH THE UNDERGROUND FACILITY SAFETY AND DAMAGE PREVENTION ACT, CHAPTER 319, RSMo.

TYPICAL ADDRESS 1326 ZIP CODE 63366

ISSUE	REMARKS/DATE
1	10-19-01 FIRST SUBMITTAL
2	11-26-01 DCSD & CITY COMMENTS
3	12-11-01 AGENCY REVIEWS
4	12-12-01 DCSD COMMENTS & ADDRESSES
	01-04-02 CITY COMMENTS

PREPARED FOR:  
**GOLDKAP III, L.L.C.**  
401 NORTH LINDBERGH BLVD.  
ST. LOUIS, MISSOURI 63141  
(314) 432-3088



PREPARED BY:  
**THE STERLING CO.**  
ENGINEERS & SURVEYORS  
5655 NEW BAUMGARTNER ROAD  
ST. LOUIS, MISSOURI 63129  
(314) 487-0440 FAX: 487-8944  
E-Mail: Sterling@sterling-eng-sur.com

DRAWN:	DESIGNED:	CHECKED:
<b>KENSINGTON PLACE ADDITION</b>		
PROJECT:		
SHEET TITLE: WATER PLAN		

NO.	01	01	012
M.S.D.	SHEET		
P#	7		
DISTRICT LOCATION	7		
DATE	01/04/02		
BY	[Signature]		
DATE	01/04/02		