


NOTE: THIS SHEET IS FOR DRAINAGE AREA PURPOSES ONLY.
REFER TO SHEETS 1 - 4 FOR CONSTRUCTION DETAILS.

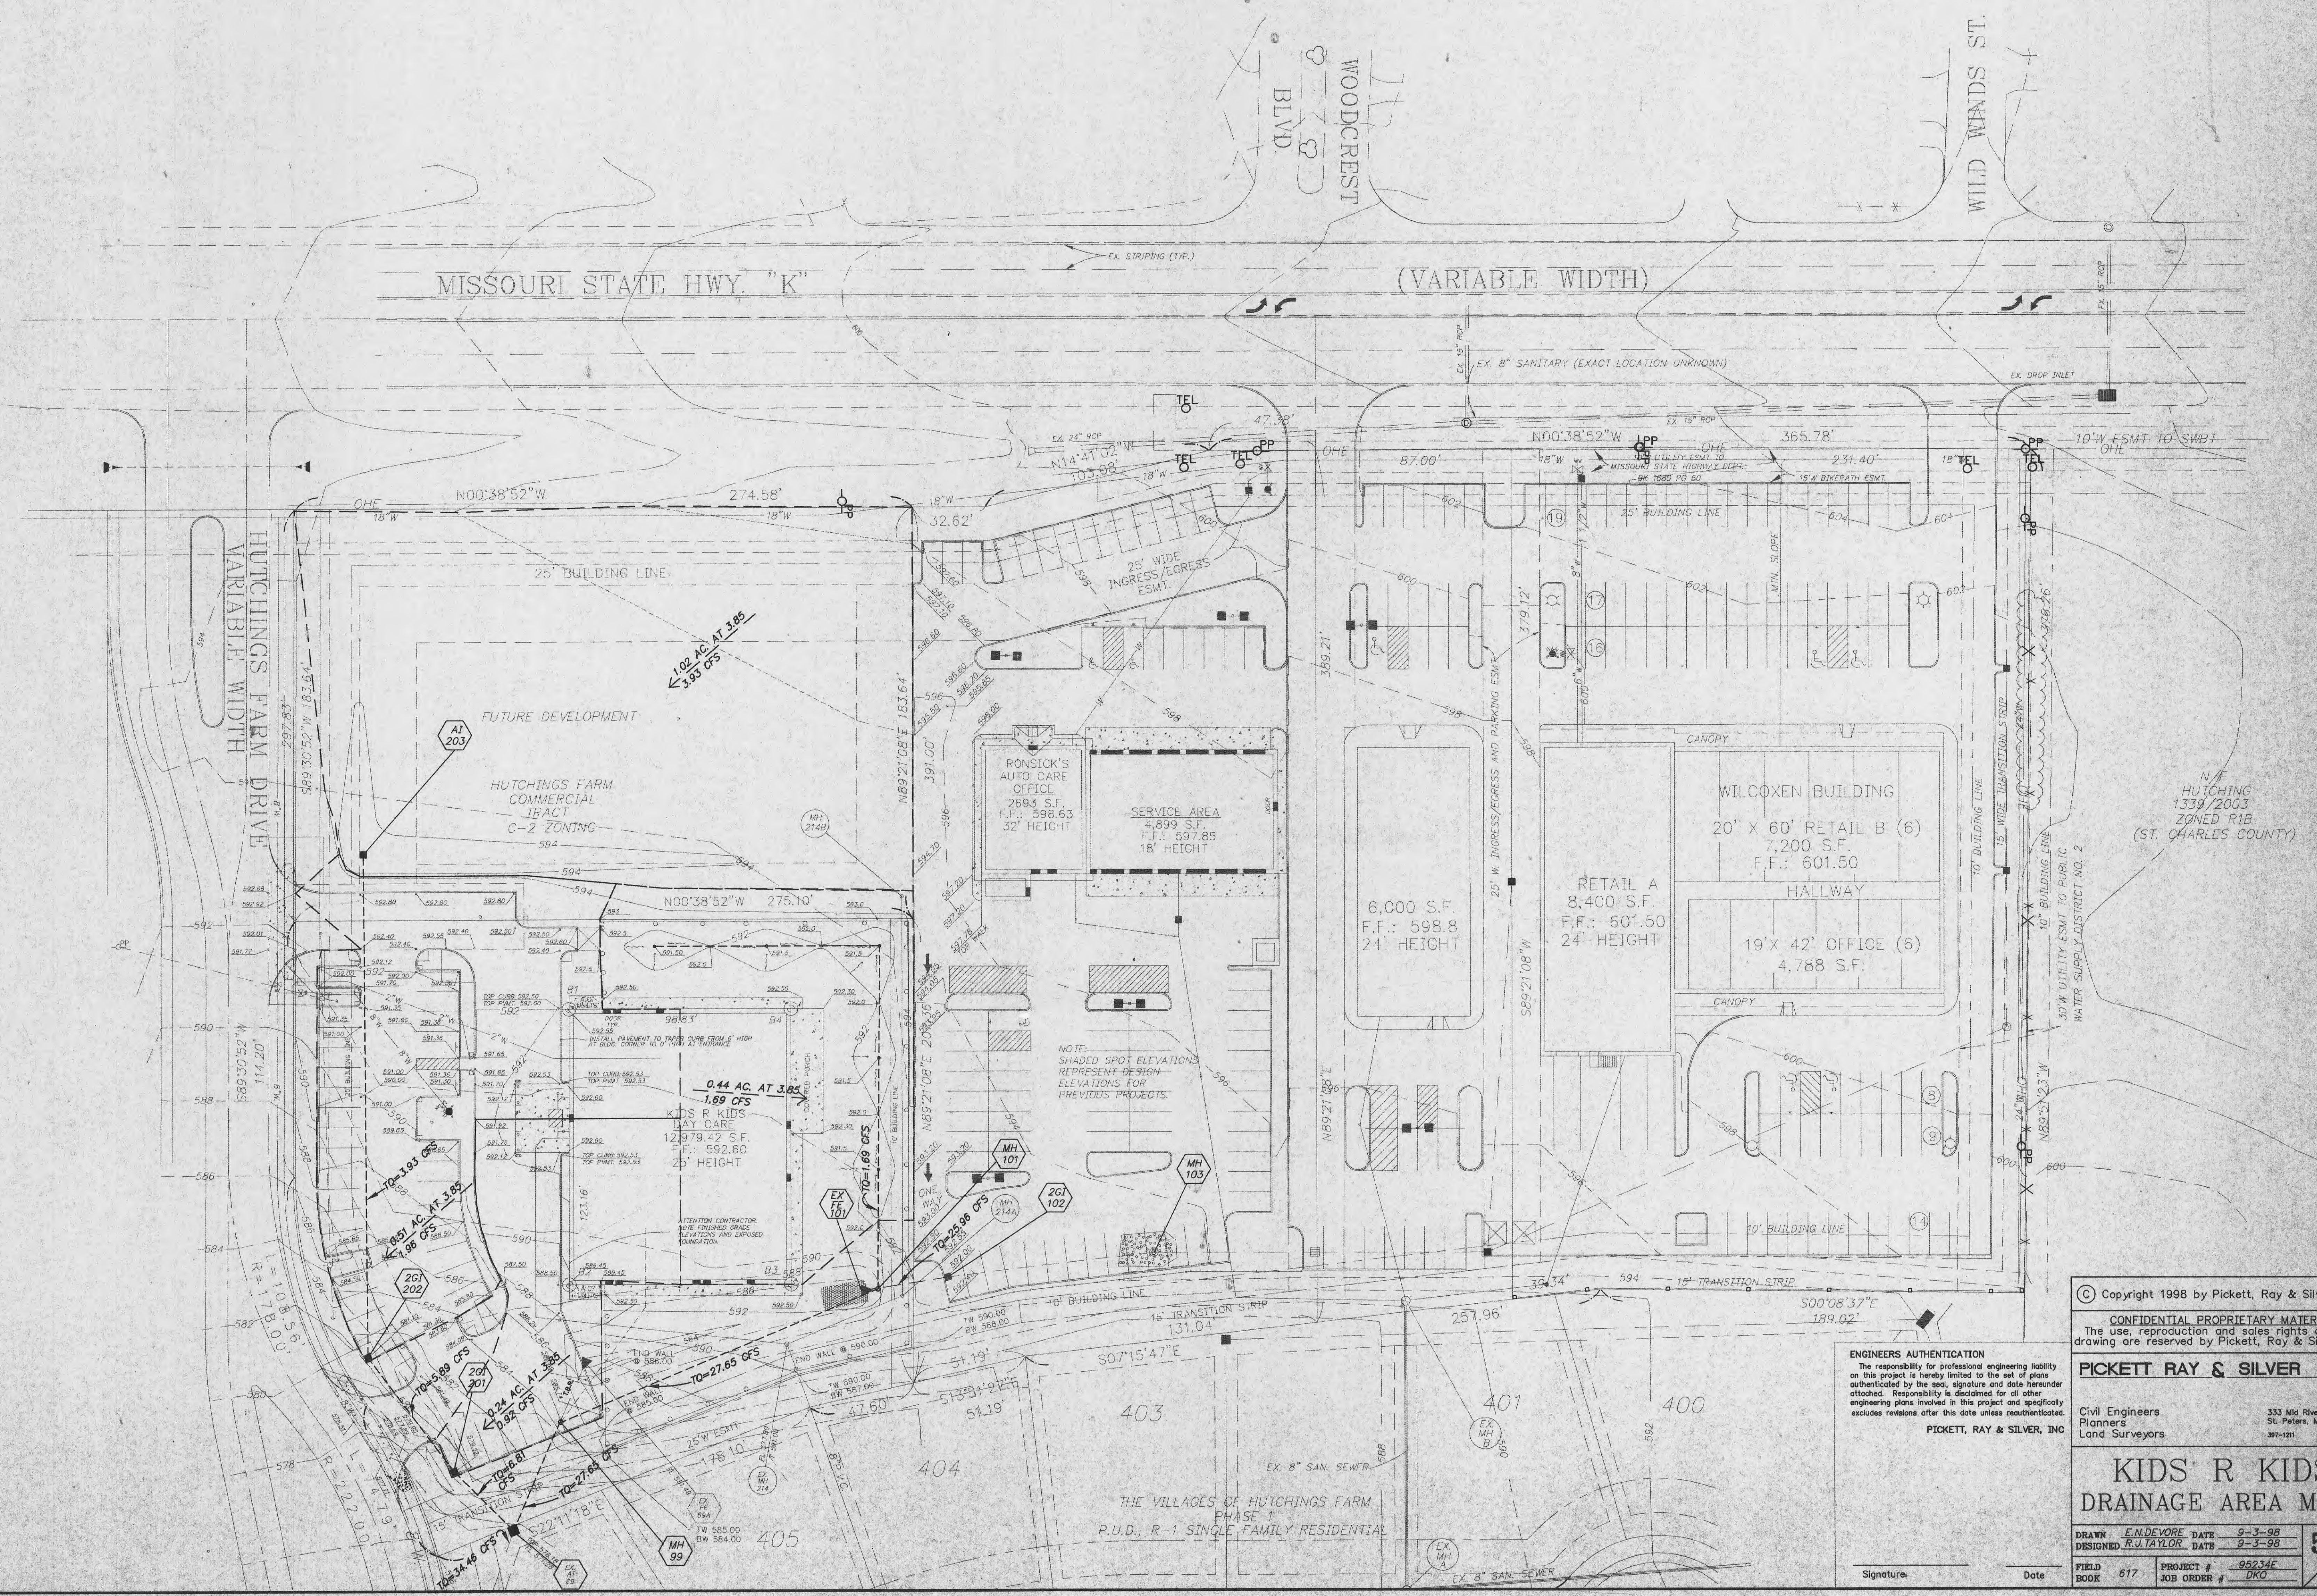

© Copyright 1998 by Pickett, Ray & Silver Inc.

CONFIDENTIAL PROPRIETARY MATERIAL
The use, reproduction and sales rights of this drawing are reserved by Pickett, Ray & Silver Inc.

PICKETT RAY & SILVER

Civil Engineers
Planners
Land Surveyors
333 Mid Rivers Mall Dr.
St. Peters, MO 63376
392-1251 FAX 392-1554

ENGINEERS AUTHENTICATION
The responsibility for professional engineering liability on this project is hereby limited to the set of plans authorized by the seal, signature and date hereunder attached. Responsibility is declined for all other engineering plans involved in this project and specifically excludes revisions after this date unless rechecked/initialled.
PICKETT, RAY & SILVER, INC.

**KIDS R KIDS
DRAINAGE AREA MAP**

DRAWN	E. DEVORE	DATE	9-3-98	5
DESIGNED	R. TAYLOR	DATE	9-3-98	
FIELD BOOK	617	PROJECT #	95234E	5
		JOB ORDER #	DKO	

Signature: _____ Date: _____