


N/F
R & S REAL
ESTATE HOLDINGS,
L.L.C. 2849/96
ZONED R-5

N/F
MIN-HUI
PROPERTIES L.P.
2540/909
ZONED C-2

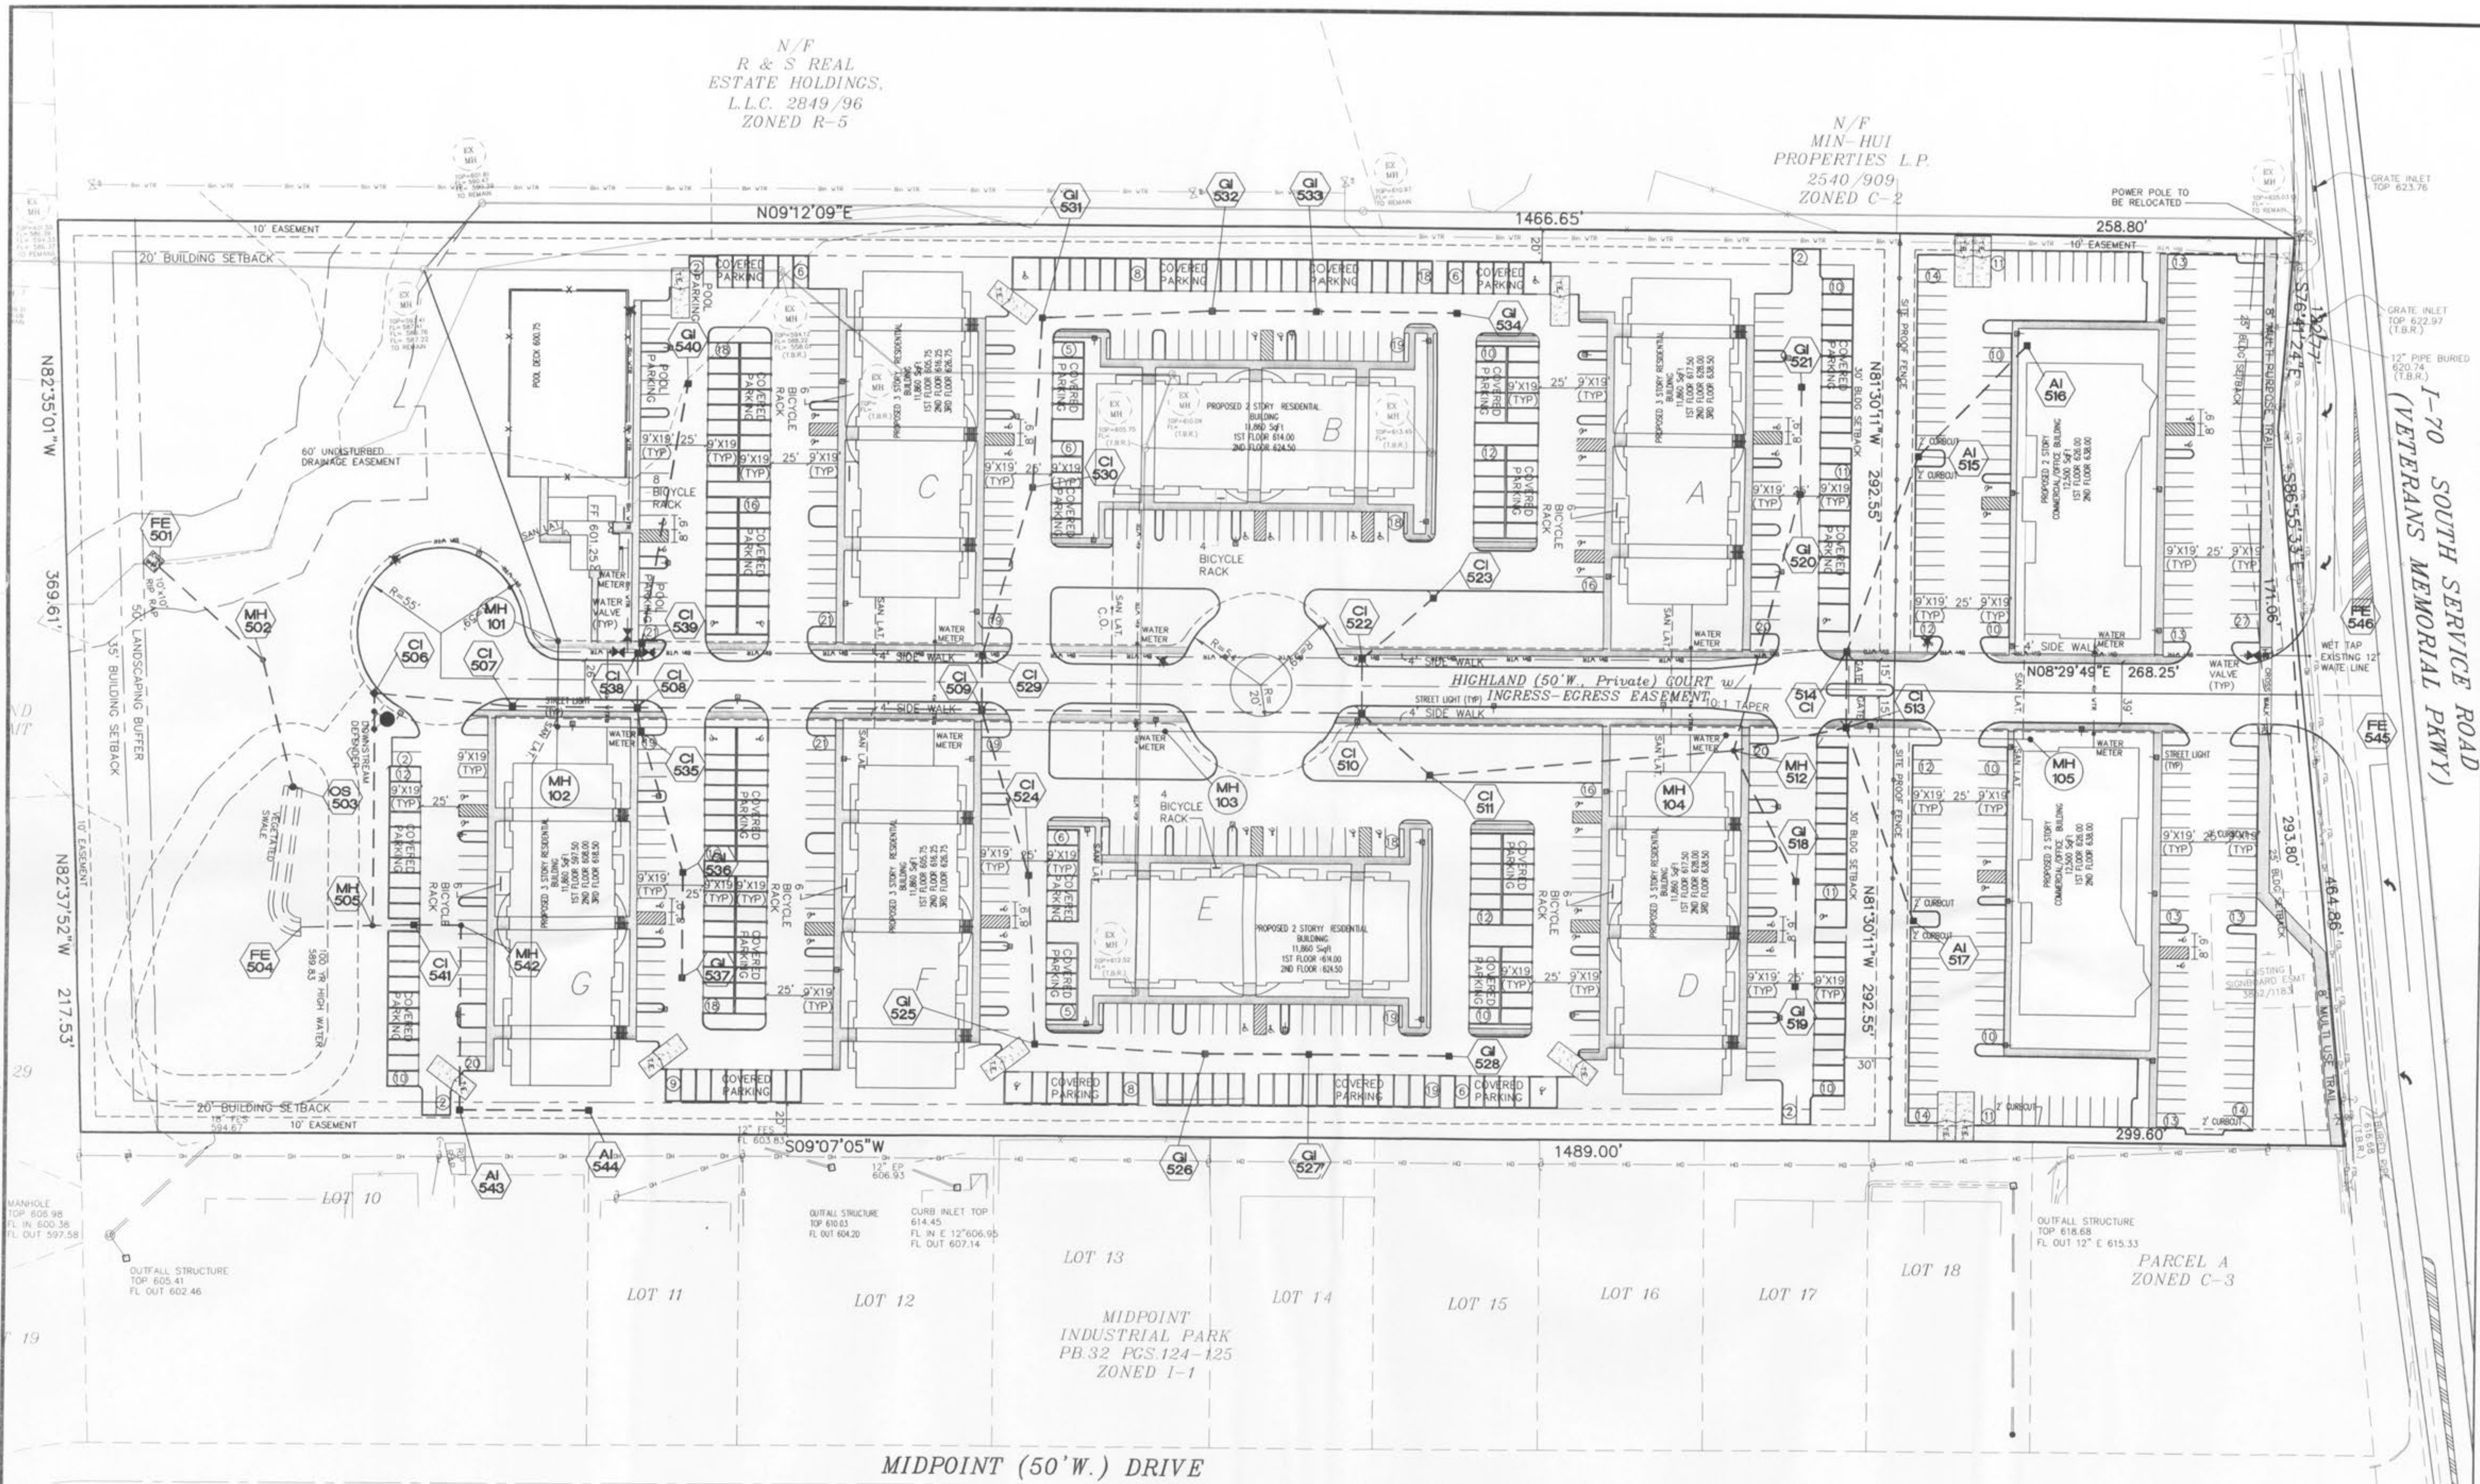

revised per City comments
12/24/07
1/29/08

FLAT PLAT AT
KING ARTHUR'S
HIGHLAND TERRACE
IMPROVEMENT PLANS

S C S
ST. CHARLES ENGINEERING & SURVEYING, INC.
801 S. FIFTH STREET, SUITE 202
ST. CHARLES, MO 63301
TEL: (636) 947-0607 FAX: (636) 947-2448

ORDER NO.
07-0059-01
DATE
07/03/07

NOTES:
EXISTING SANITARY MANHOLES LABELED AS TO BE REMOVED SHALL BE COMPLETELY REMOVED. EXISTING SANITARY LINES THAT RUN BETWEEN MANHOLES TO BE REMOVED SHALL BE CAPPED AND GROUTED FULL.

