

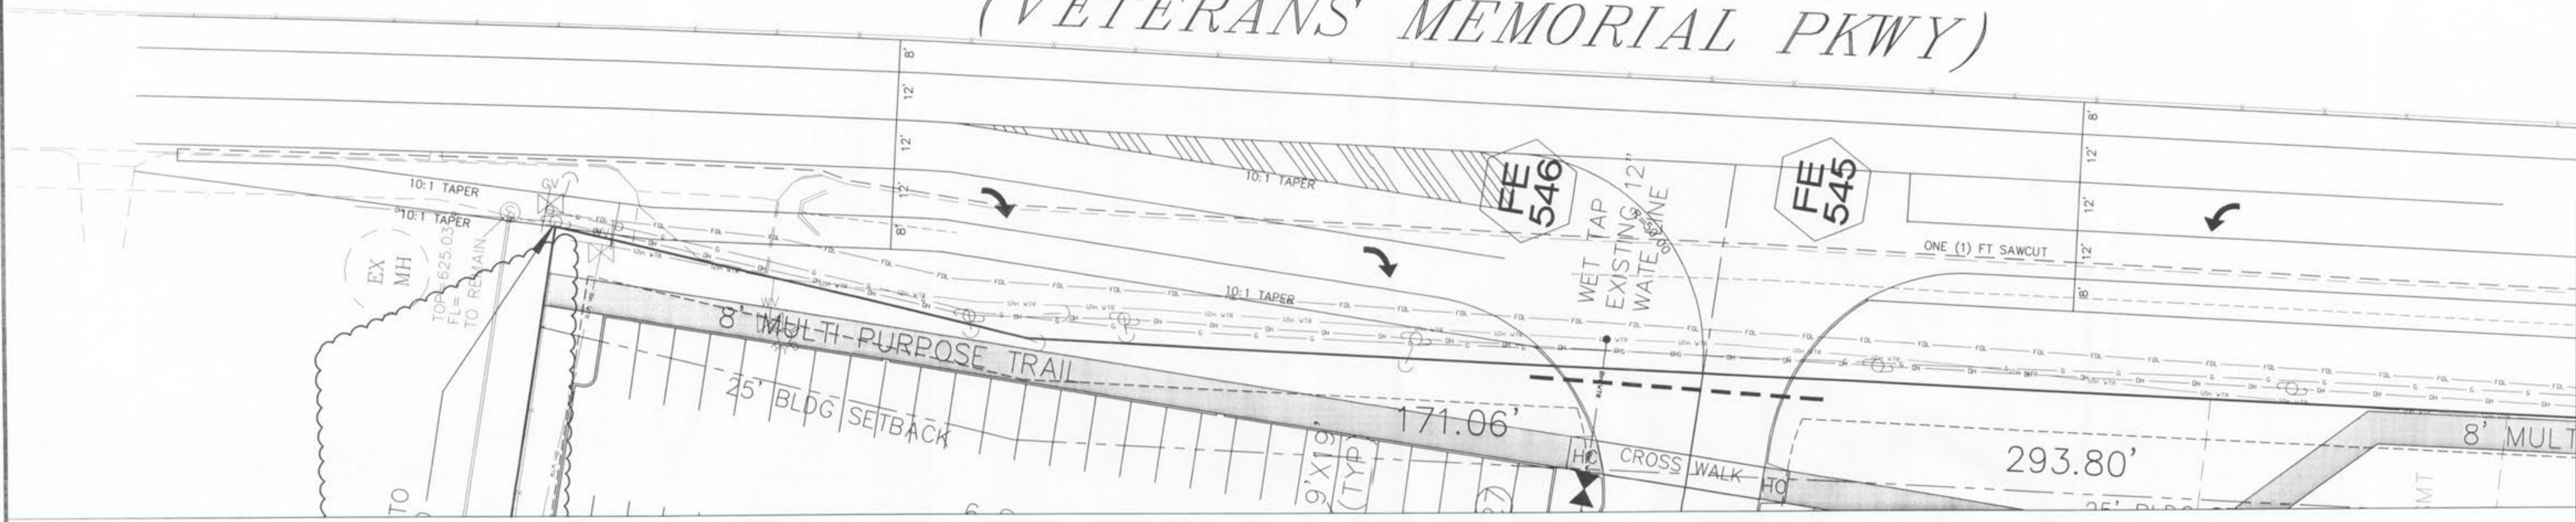
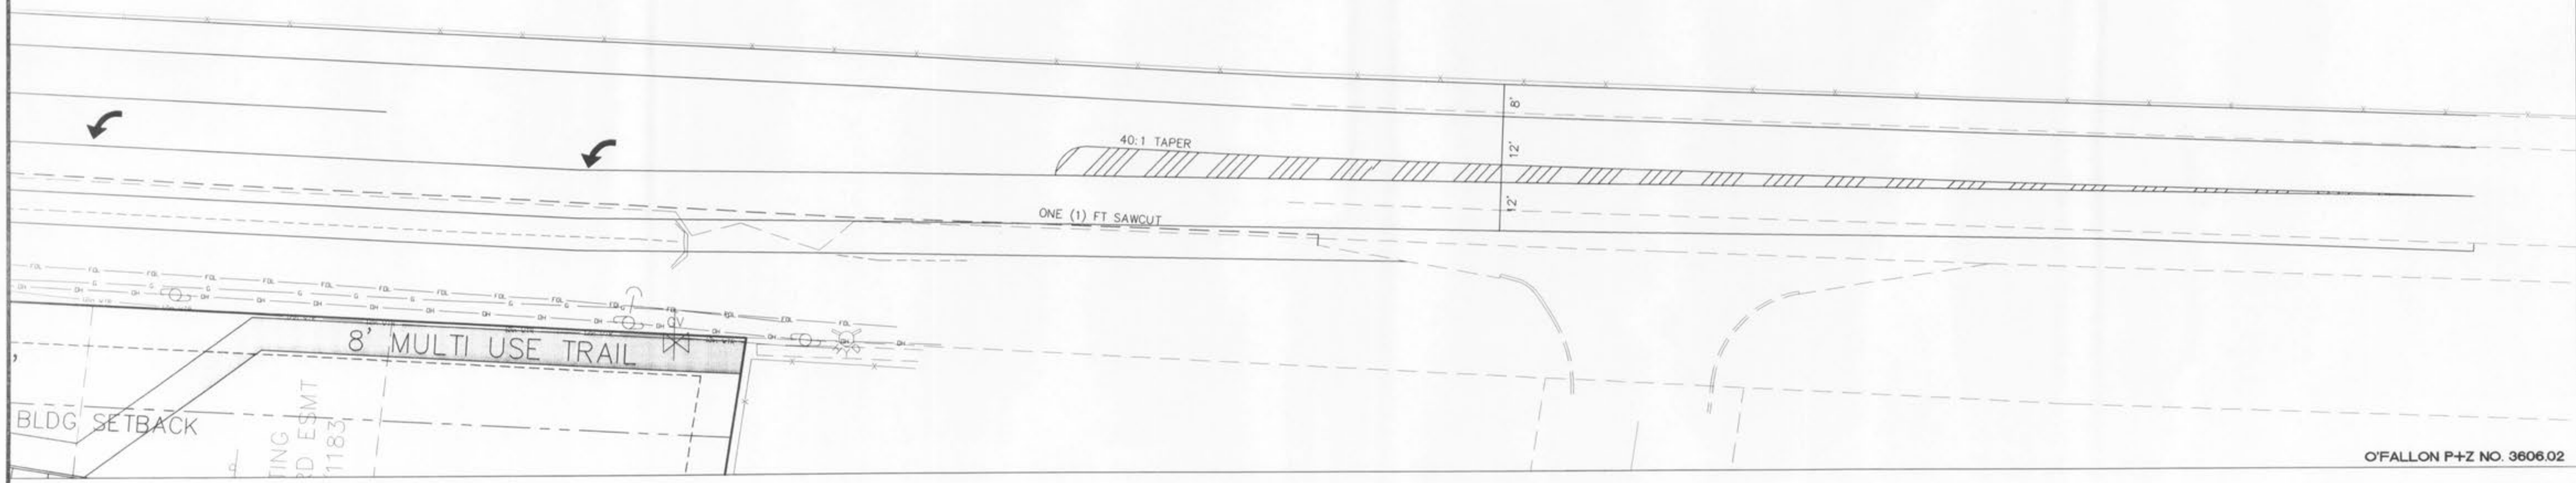


# I-70 SOUTH SERVICE ROAD (VETERANS MEMORIAL PKWY)

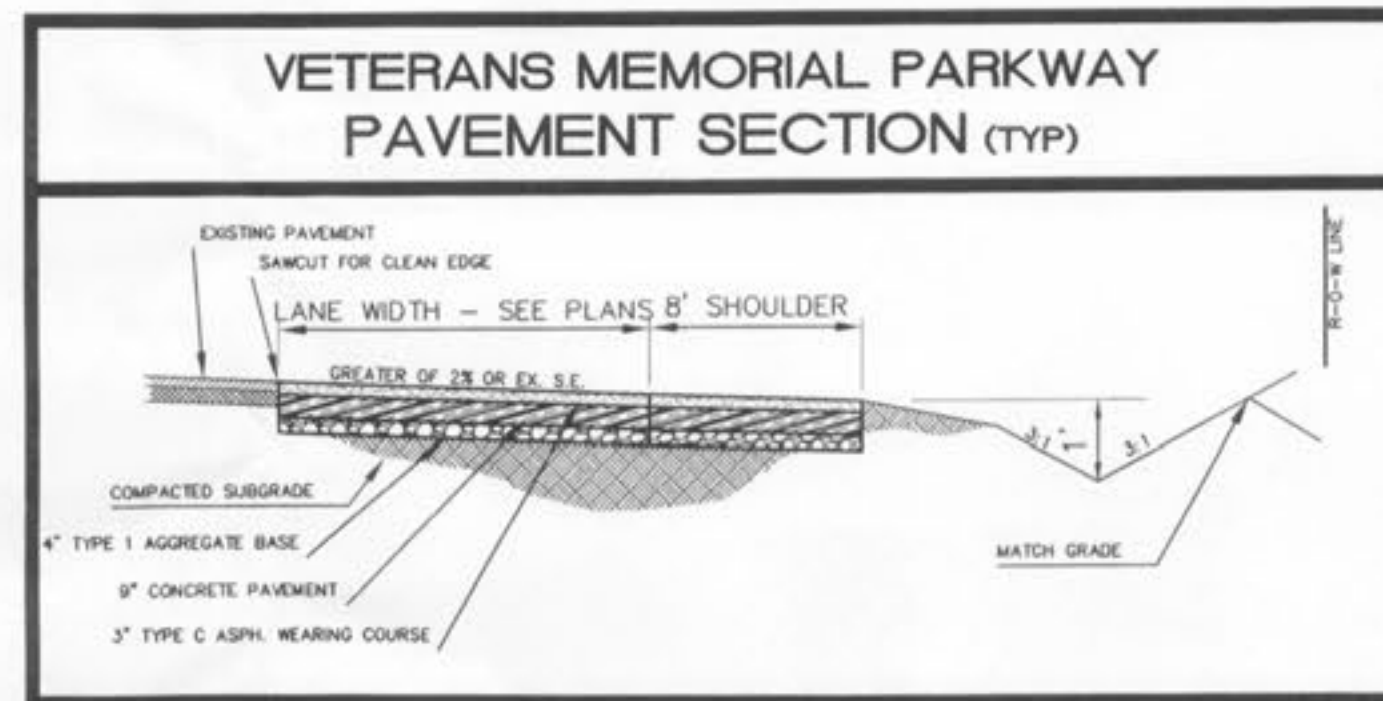

**MoDOT NOTES:**

1. A SEPERATE PERMIT FROM MoDOT WILL BE REQUIRED FOR THE WATERLINE TAP WITHIN MoDOT RIGHT-OF-WAY. THIS PERMIT WILL NEED TO BE PULLED BY THE PLUMBER BEFORE ANY WORK IS DONE.
2. ALL WORK WITHIN THE PUBLIC RIGHT-OF-WAY FOR VETERANS MEMORIAL DRIVE WILL REQUIRE AN INDEPENDENT INSPECTION. THE INDEPENDENT INSPECTOR WILL NEED TO BE PRESENT AT ALL TIMES WHEN WORK IS BEING PREFORMED WITHIN MoDOT RIGHT-OF-WAY.

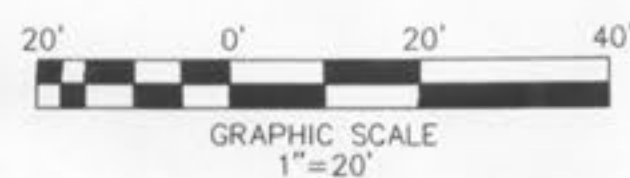

12/24/07 revised per City comments  
1/29/08 revised per City comments

**MODOT-FLAT  
KING ARTHUR'S  
HIGHLAND TERRACE  
IMPROVEMENT PLANS**

**S C ST. CHARLES ENGINEERING & SURVEYING, INC.**  
801 S. FIFTH STREET, SUITE 202  
ST. CHARLES, MO 63301  
TEL: (636) 947-0607 FAX: (636) 947-2448

*Signature*

1-30-08  
ORDER NO. 07-0059-01  
DATE 06/05/07

O'FALLON P+Z NO. 3606.02