
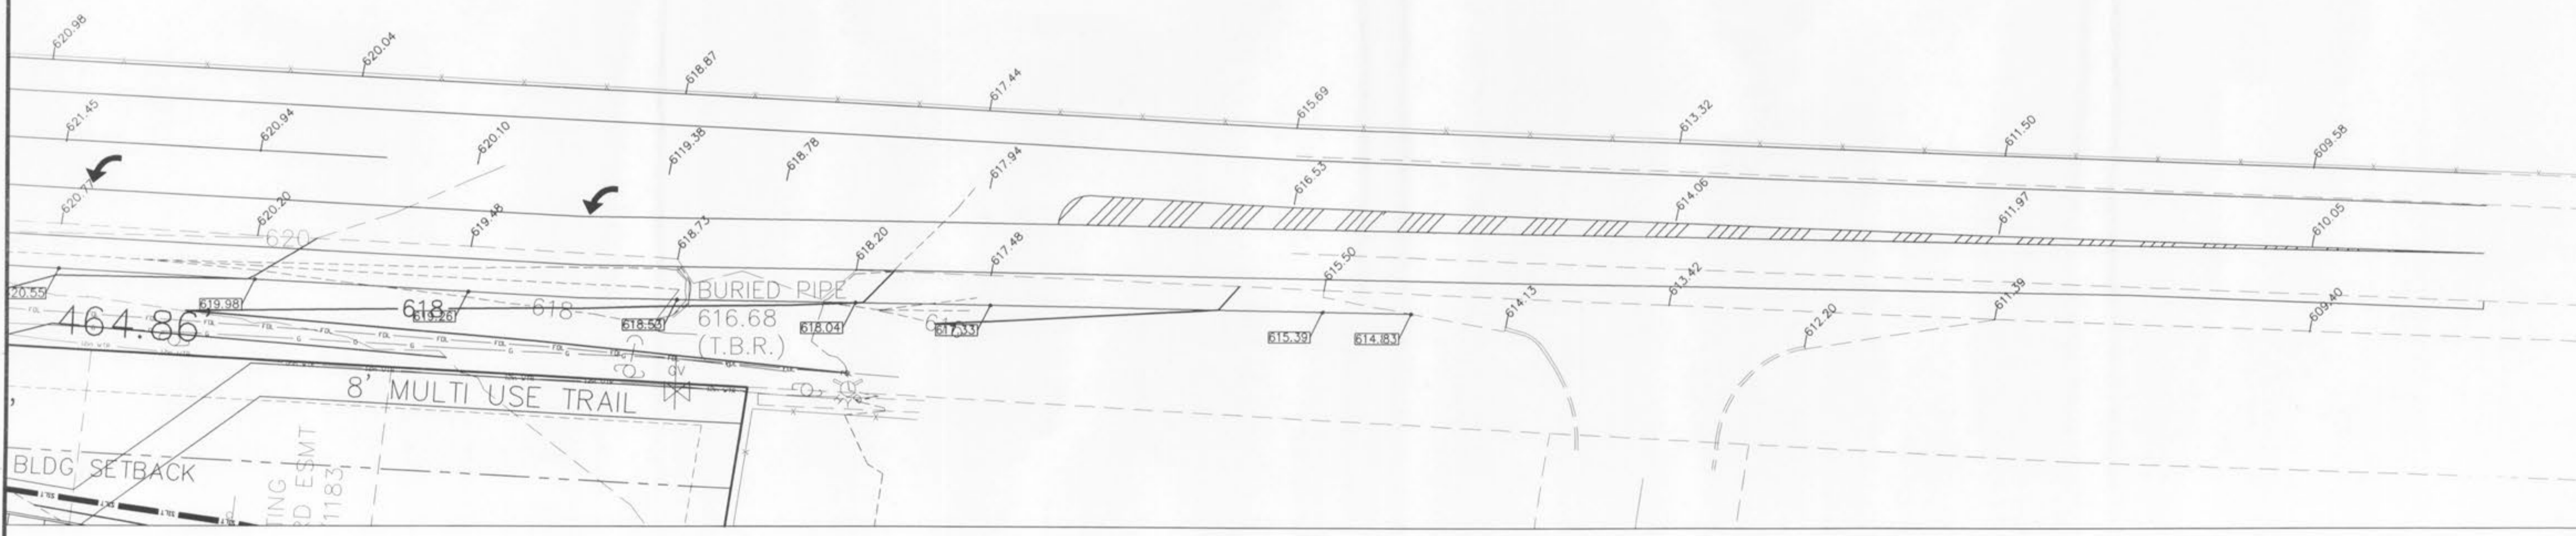
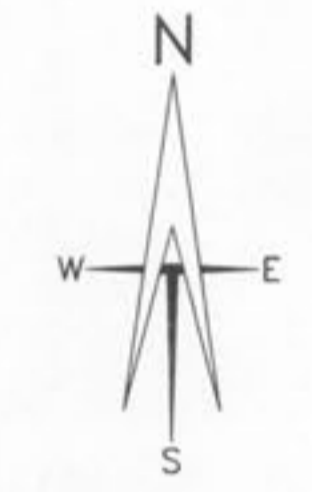
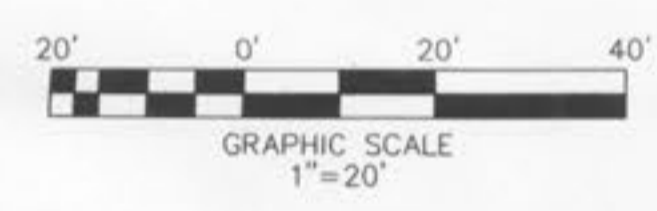


# I-70 SOUTH SERVICE ROAD (VETERANS MEMORIAL PKWY)

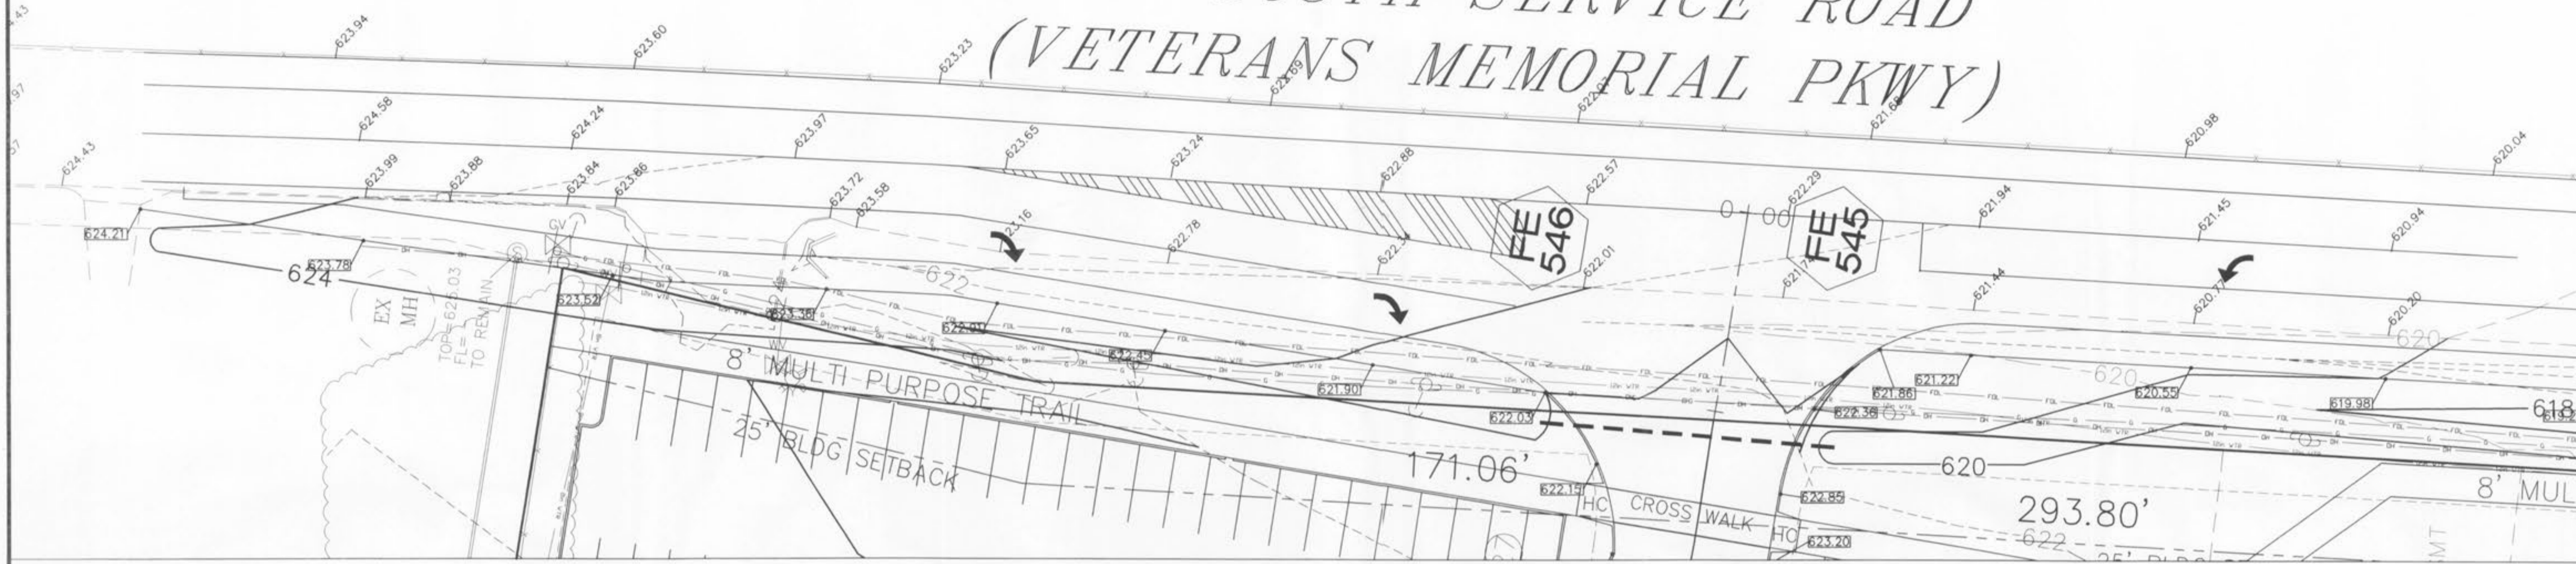

revised per City comments  
12/24/07  
1/29/08

## MODOT-GRADING KING ARTHUR'S HIGHLAND TERRACE IMPROVEMENT PLANS

**S C E S**  
ST. CHARLES ENGINEERING & SURVEYING, INC.  
801 S. FIFTH STREET, SUITE 202  
ST. CHARLES, MO 63301  
TEL: (636) 947-0607 FAX: (636) 947-2448



ORDER NO.  
07-0059-01  
DATE  
06/05/07