



I-70 SOUTH SERVICE ROAD (VETERANS MEMORIAL PKWY)

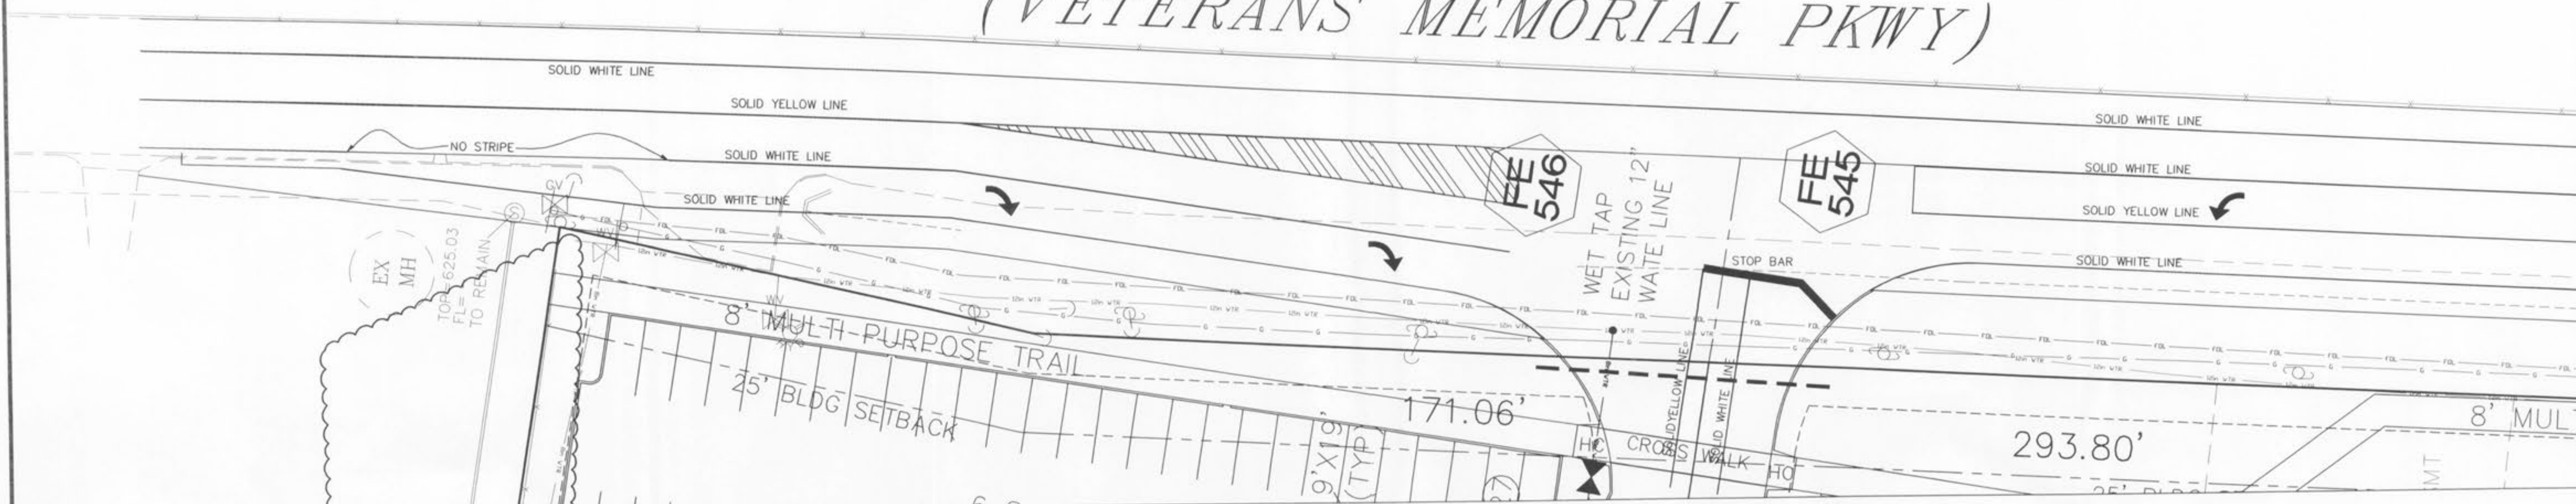

- STRIPING NOTES:
- ARROWS AND STOP BAR SHALL BE 3M WAFFLE TAPE.
 - LANE LINES SHALL BE 4TH GENERATION WATERBOURN PAINT.
 - REMOVAL OR OBLITERATION OF INAPPROPRIATE PAVEMENT MARKINGS SHOULD BE PERFORMED BY ONE OF THE FOLLOWING PROCEDURES:
 - MECHANICAL DEVICES, SUCH AS GRINDERS, SANDERS, SCRAPERS, WIRE BRUSHED OR SHOT BLASTERS.
 - HIGH TEMPERATURE BURNING WITH EXCESS OXYGEN.
 - SANDBLASTING.
 - ALL REMOVAL METHODS MUST COMPLY WITH EPA AND DNR REGULATIONS CONCERNING AIR QUALITY AND MATERIAL DISPOSAL.

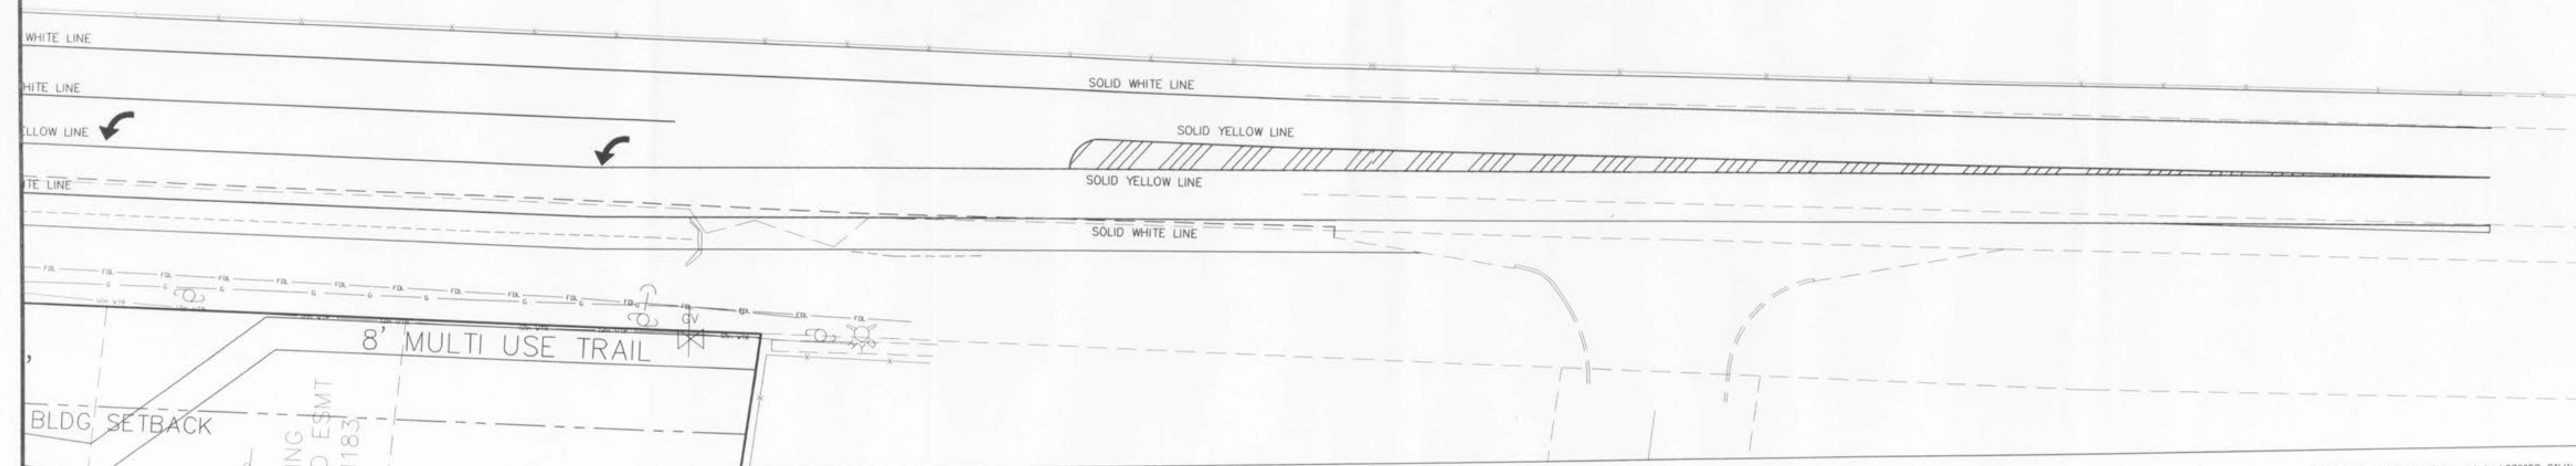

12/24/07 revised per City comments
1/29/08 revised per City comments

**MODOT-STRIPING
KING ARTHUR'S
HIGHLAND TERRACE
IMPROVEMENT PLANS**

S C ST. CHARLES ENGINEERING & SURVEYING, INC.
801 S. FIFTH STREET, SUITE 202
ST. CHARLES, MO 63301
TEL: (636) 947-0607 FAX: (636) 947-2448

S C E S

KARL ANTHONY SCHUMME
REGISTERED PROFESSIONAL ENGINEER
PE-200015030

1-3008
ORDER NO.
07-0059-01
DATE
06/05/07