
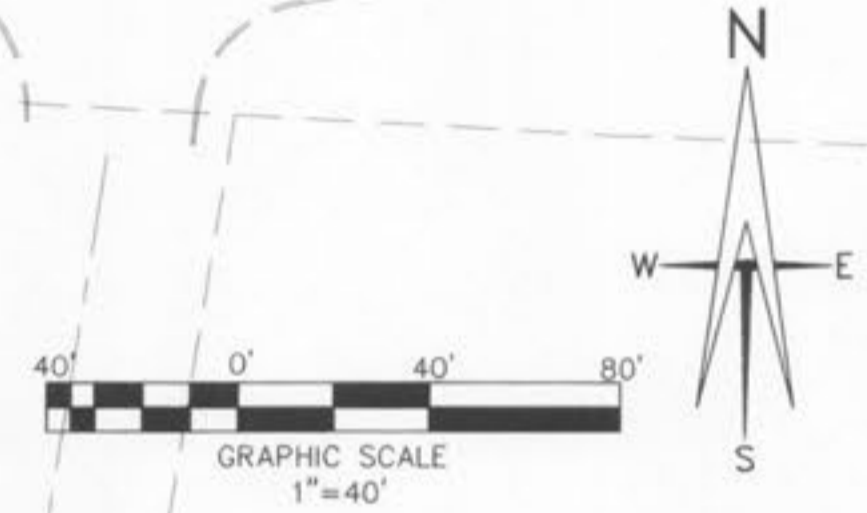


I-70 SOUTH SERVICE ROAD  
(VETERANS MEMORIAL PKWY)

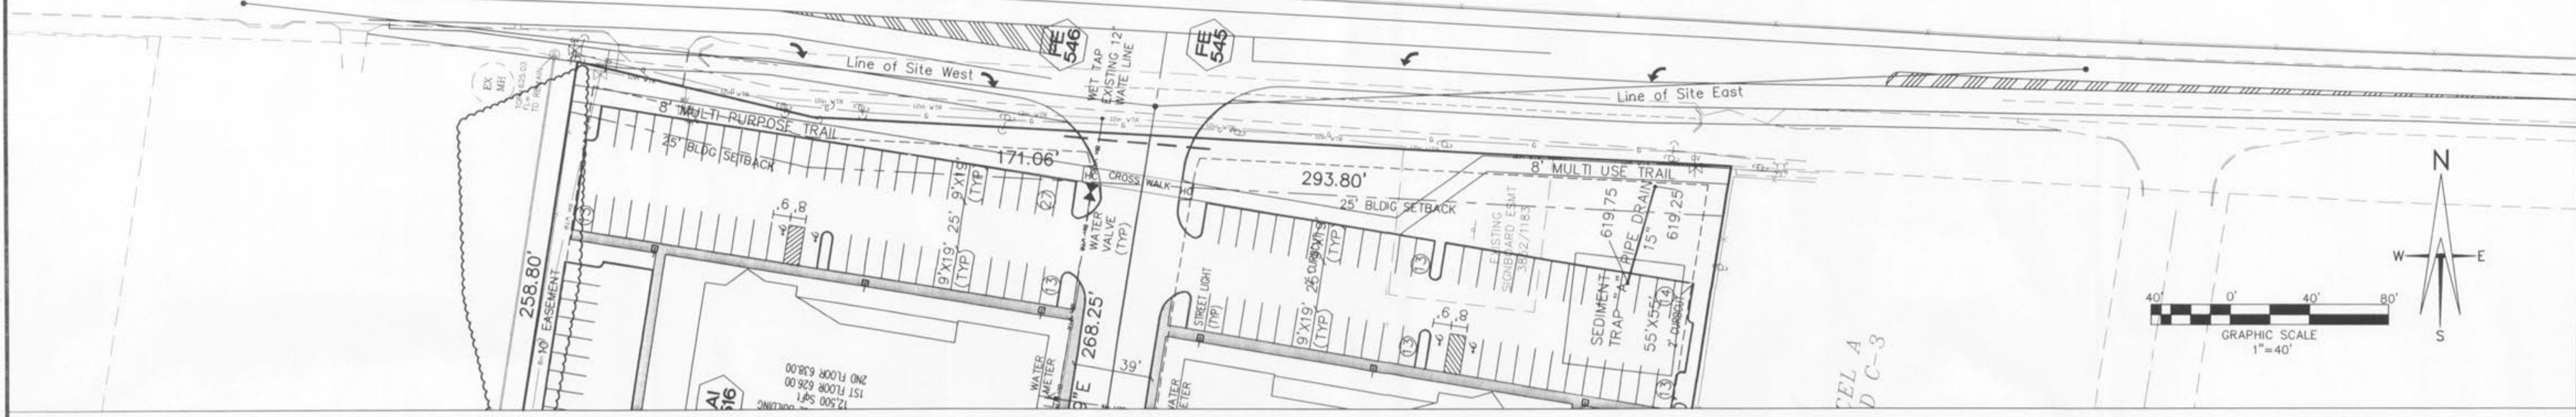

12/24/07 revised per City comments  
1/29/08 revised per City comments

MODOT-FLAT  
KING ARTHUR'S  
HIGHLAND TERRACE  
IMPROVEMENT PLANS

S C ST. CHARLES ENGINEERING & SURVEYING, INC.  
801 S. FIFTH STREET, SUITE 202  
ST. CHARLES, MO 63801  
TEL: (636) 947-0607 FAX: (636) 947-2448

S E S  
Professional Engineer  
1-30-08

ORDER NO. 07-0059-01  
DATE 06/05/07

