
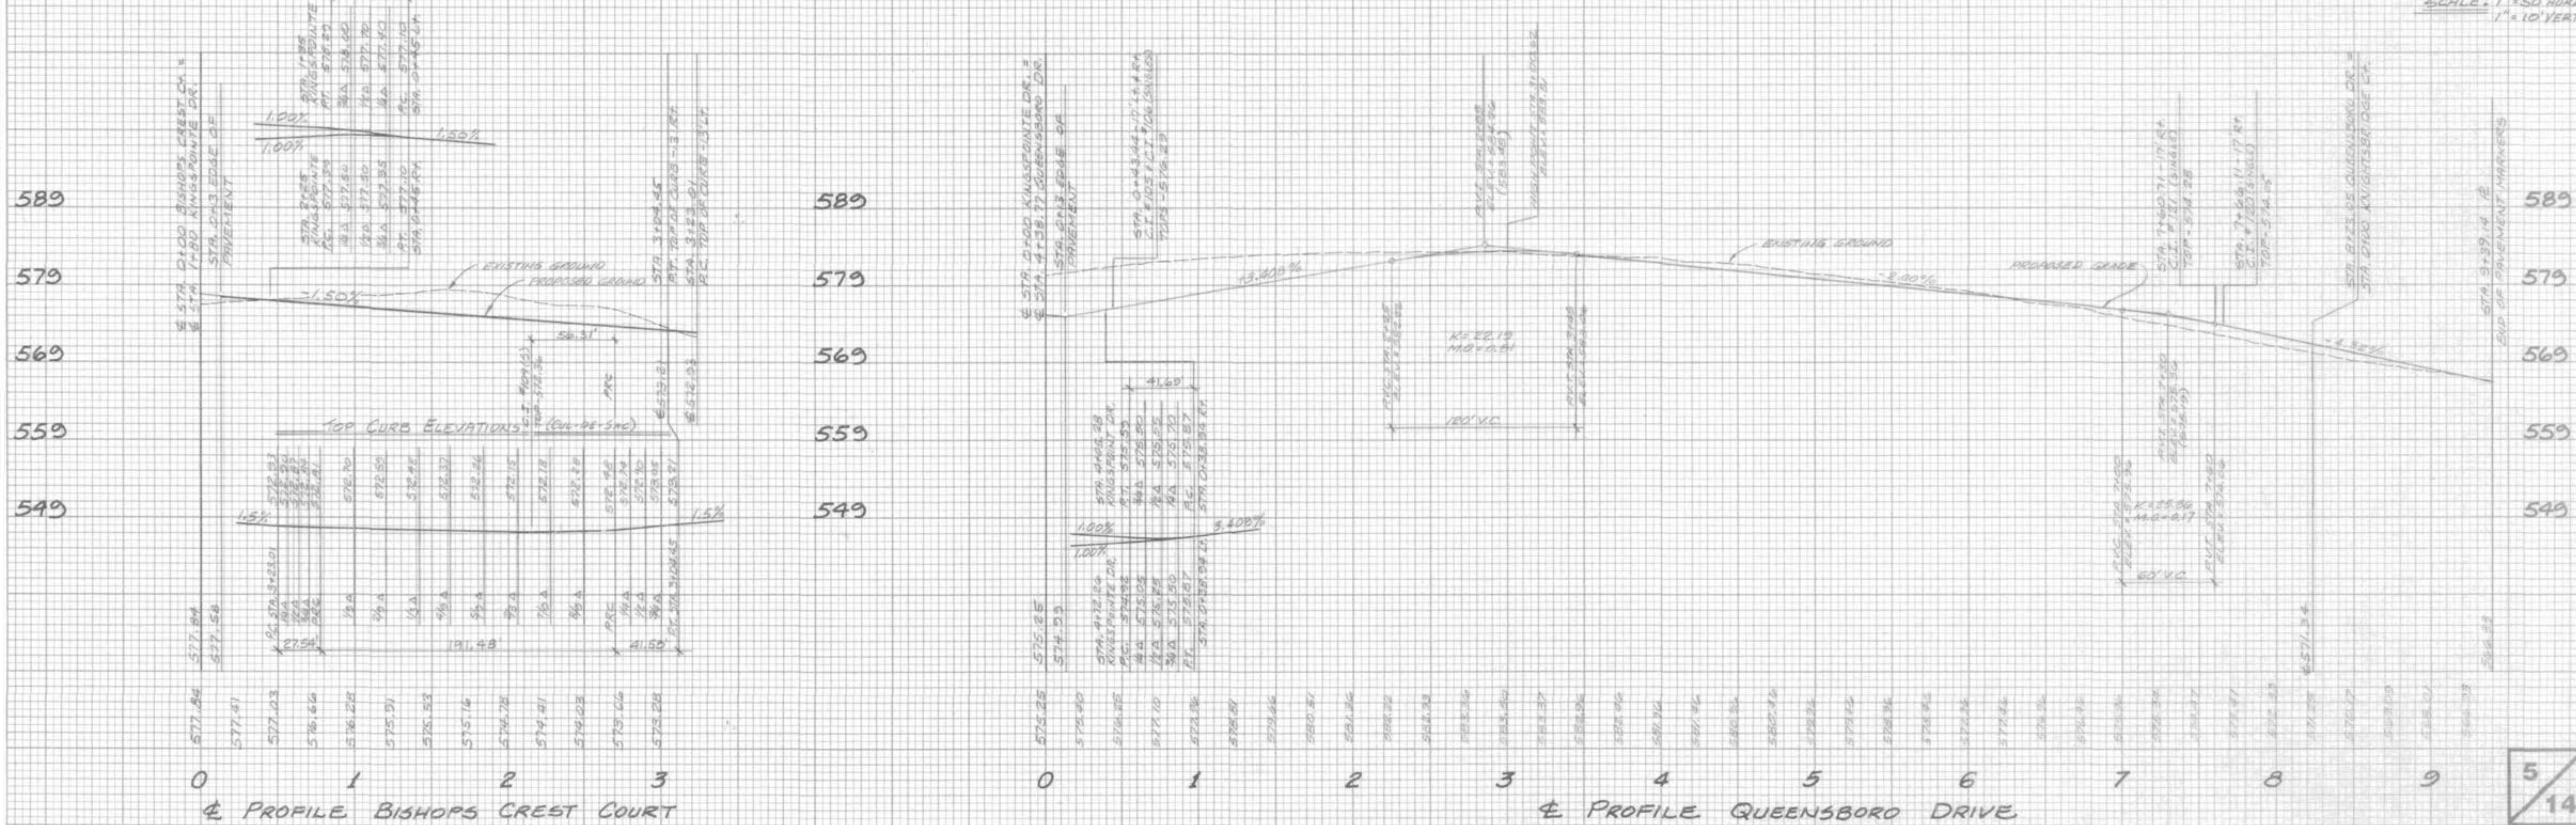


FINAL SURVEY
 REVISIONS
 DATE
 BY
 CHECKED
 NO.

ORIGINAL SURVEY
 REVISIONS
 DATE
 BY
 CHECKED
 NO.

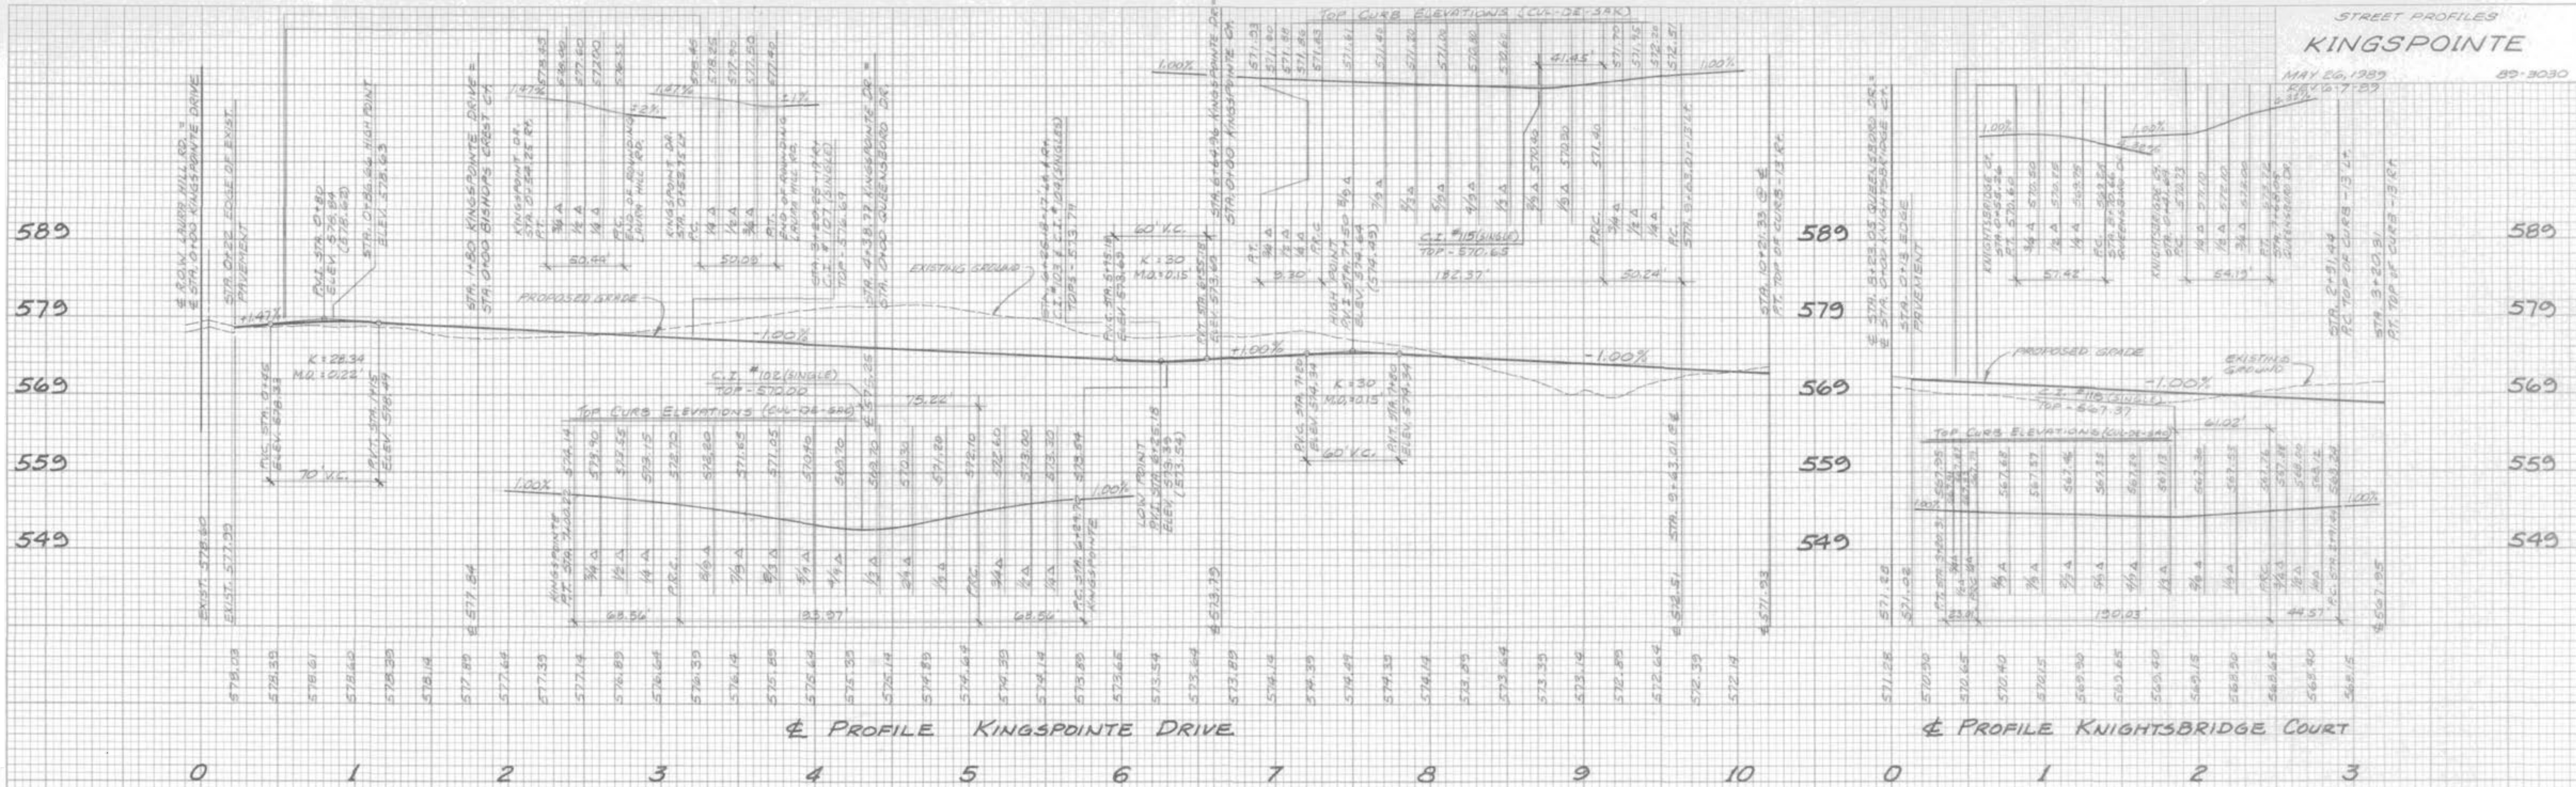

SCALE: 1" = 50' HORIZ
 1" = 10' VERT

5
 14