


DATE _____
 BY _____
 INVERTED
 SURVEY
 PHOTO
 TEMPLATE
 NOTE BOOK
 AREA
 NO. _____
 AREA CHECKED _____

DATE _____
 BY _____
 ORIGINAL
 SURVEY
 PHOTO
 TEMPLATE
 NOTE BOOK
 AREA
 NO. _____
 AREA CHECKED _____

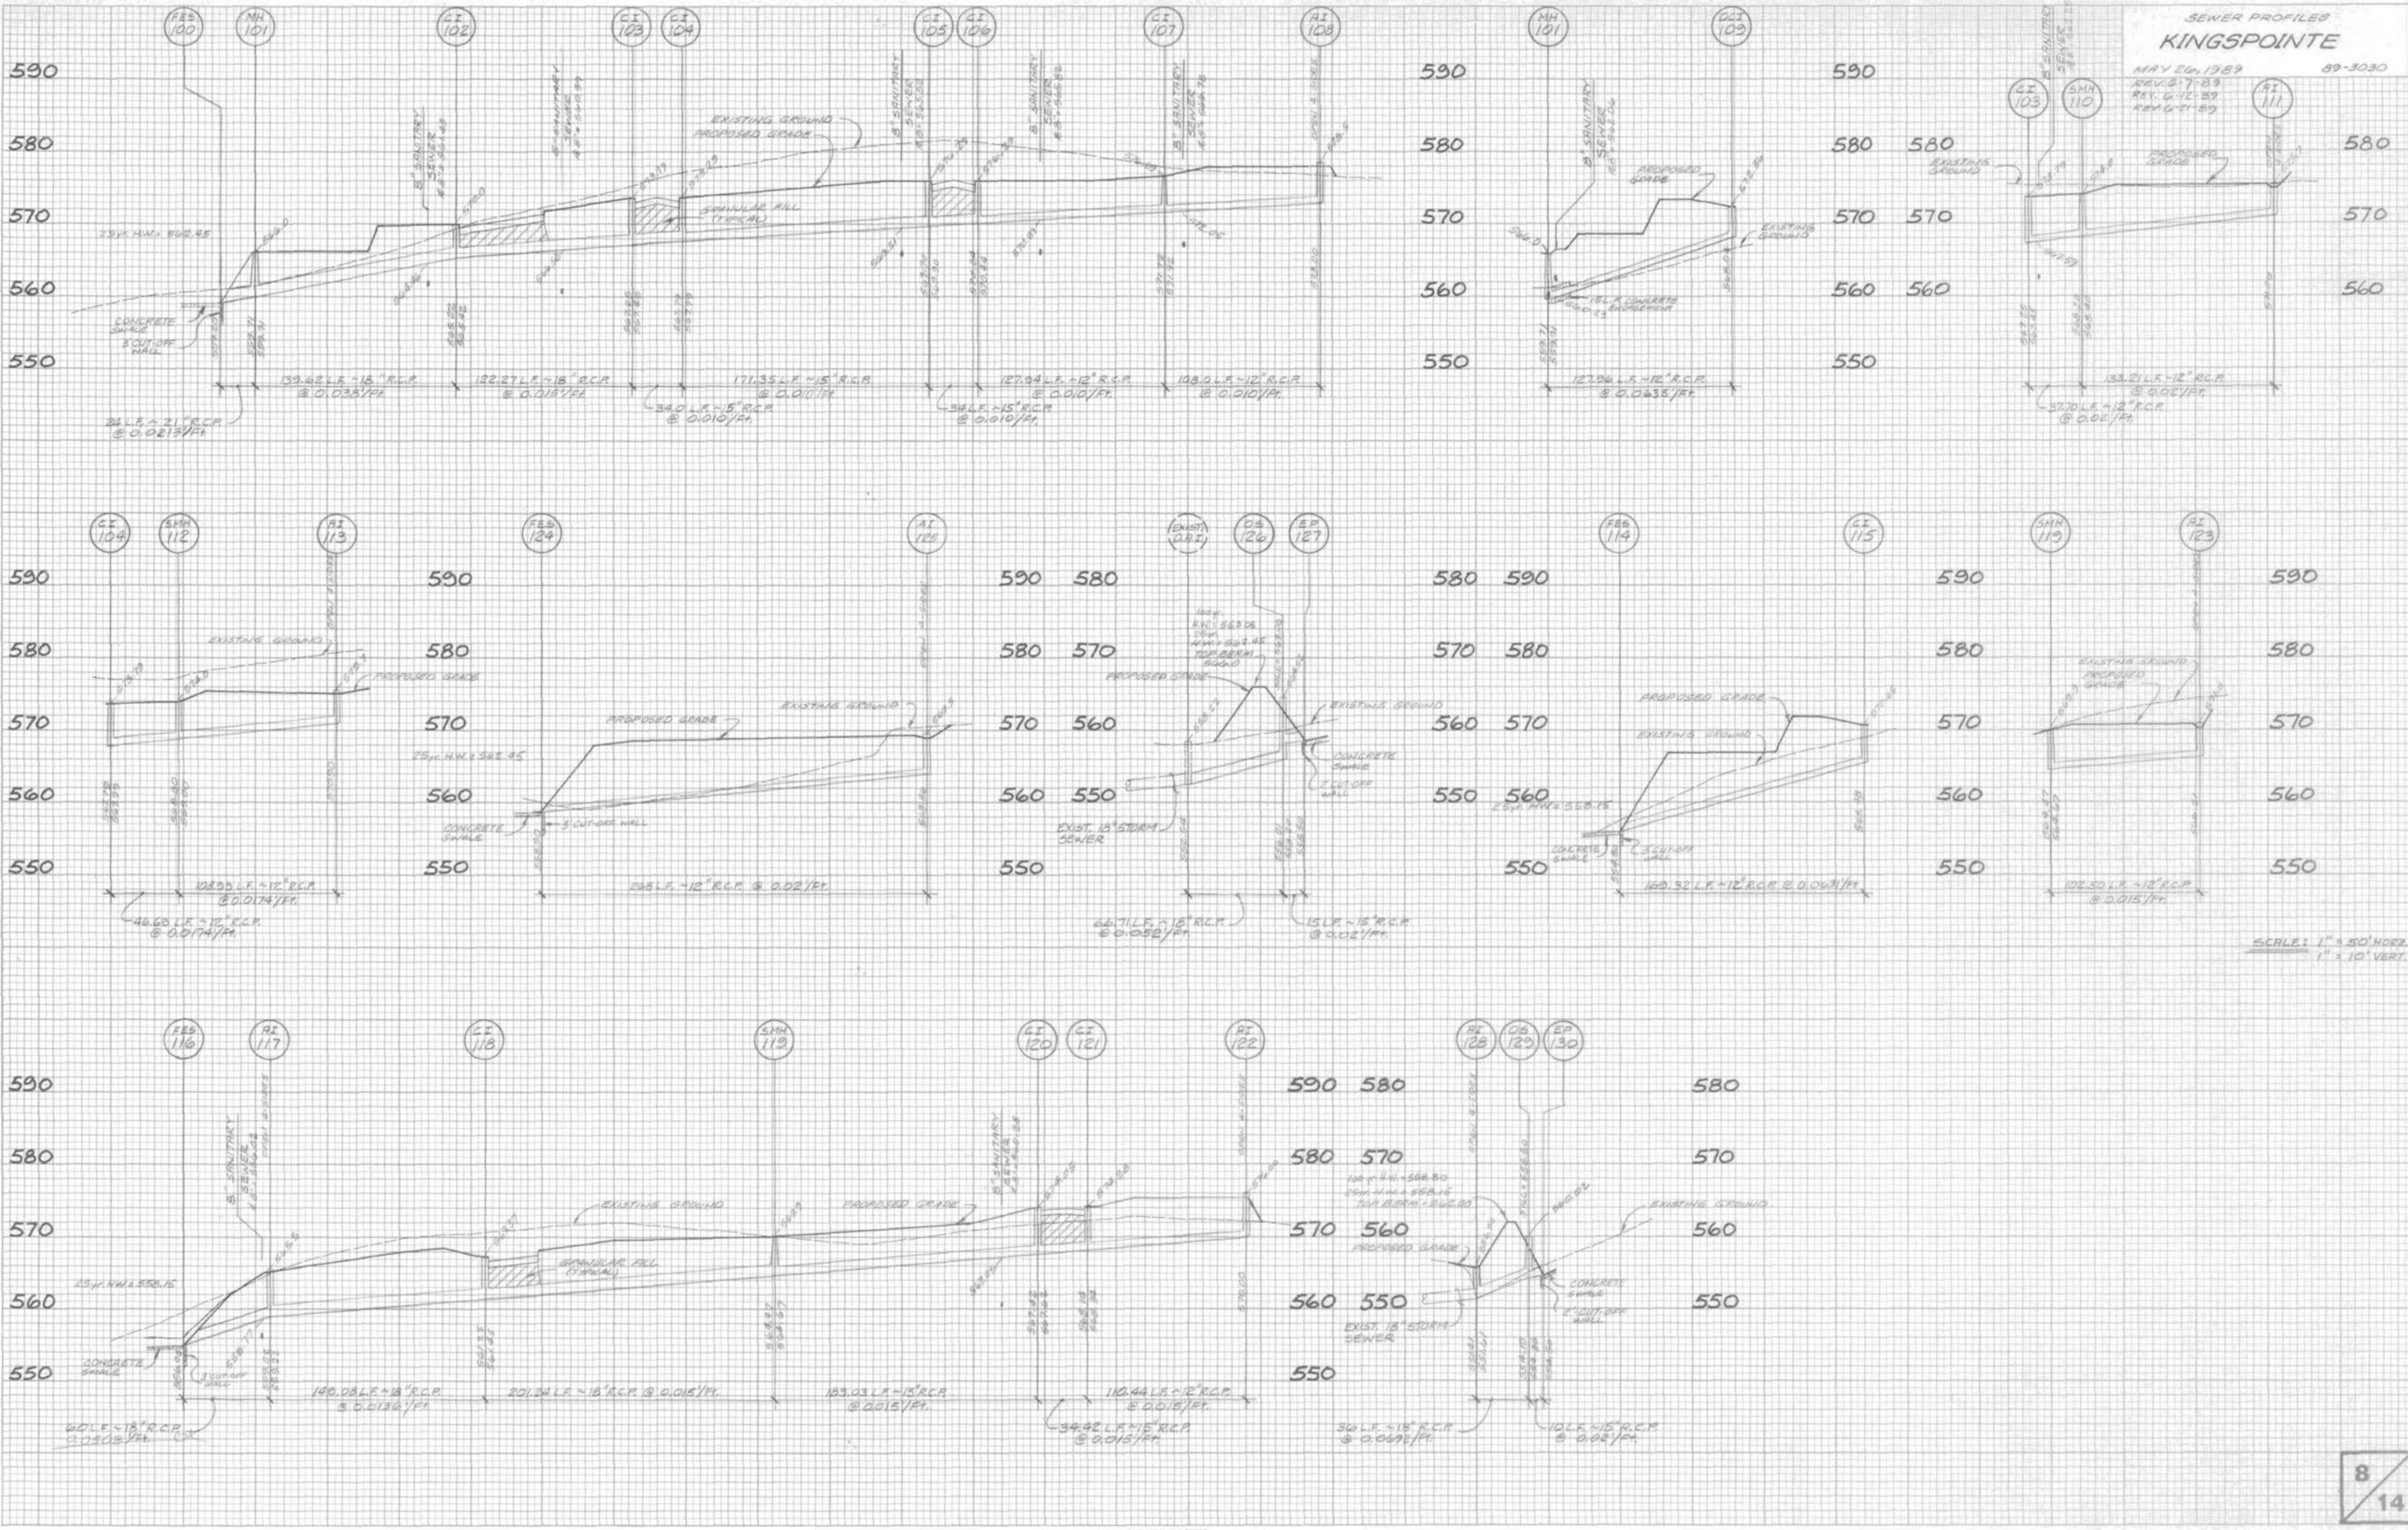

SCALE: 1" = 50' HORIZ.
 1" = 10' VERT.