


REVISIONS

06-09-03	CITY COMMENTS
07-01-03	CITY COMMENTS
07-02-03	CITY COMMENTS
07-09-03	CITY COMMENTS
07-29-03	CITY COMMENTS

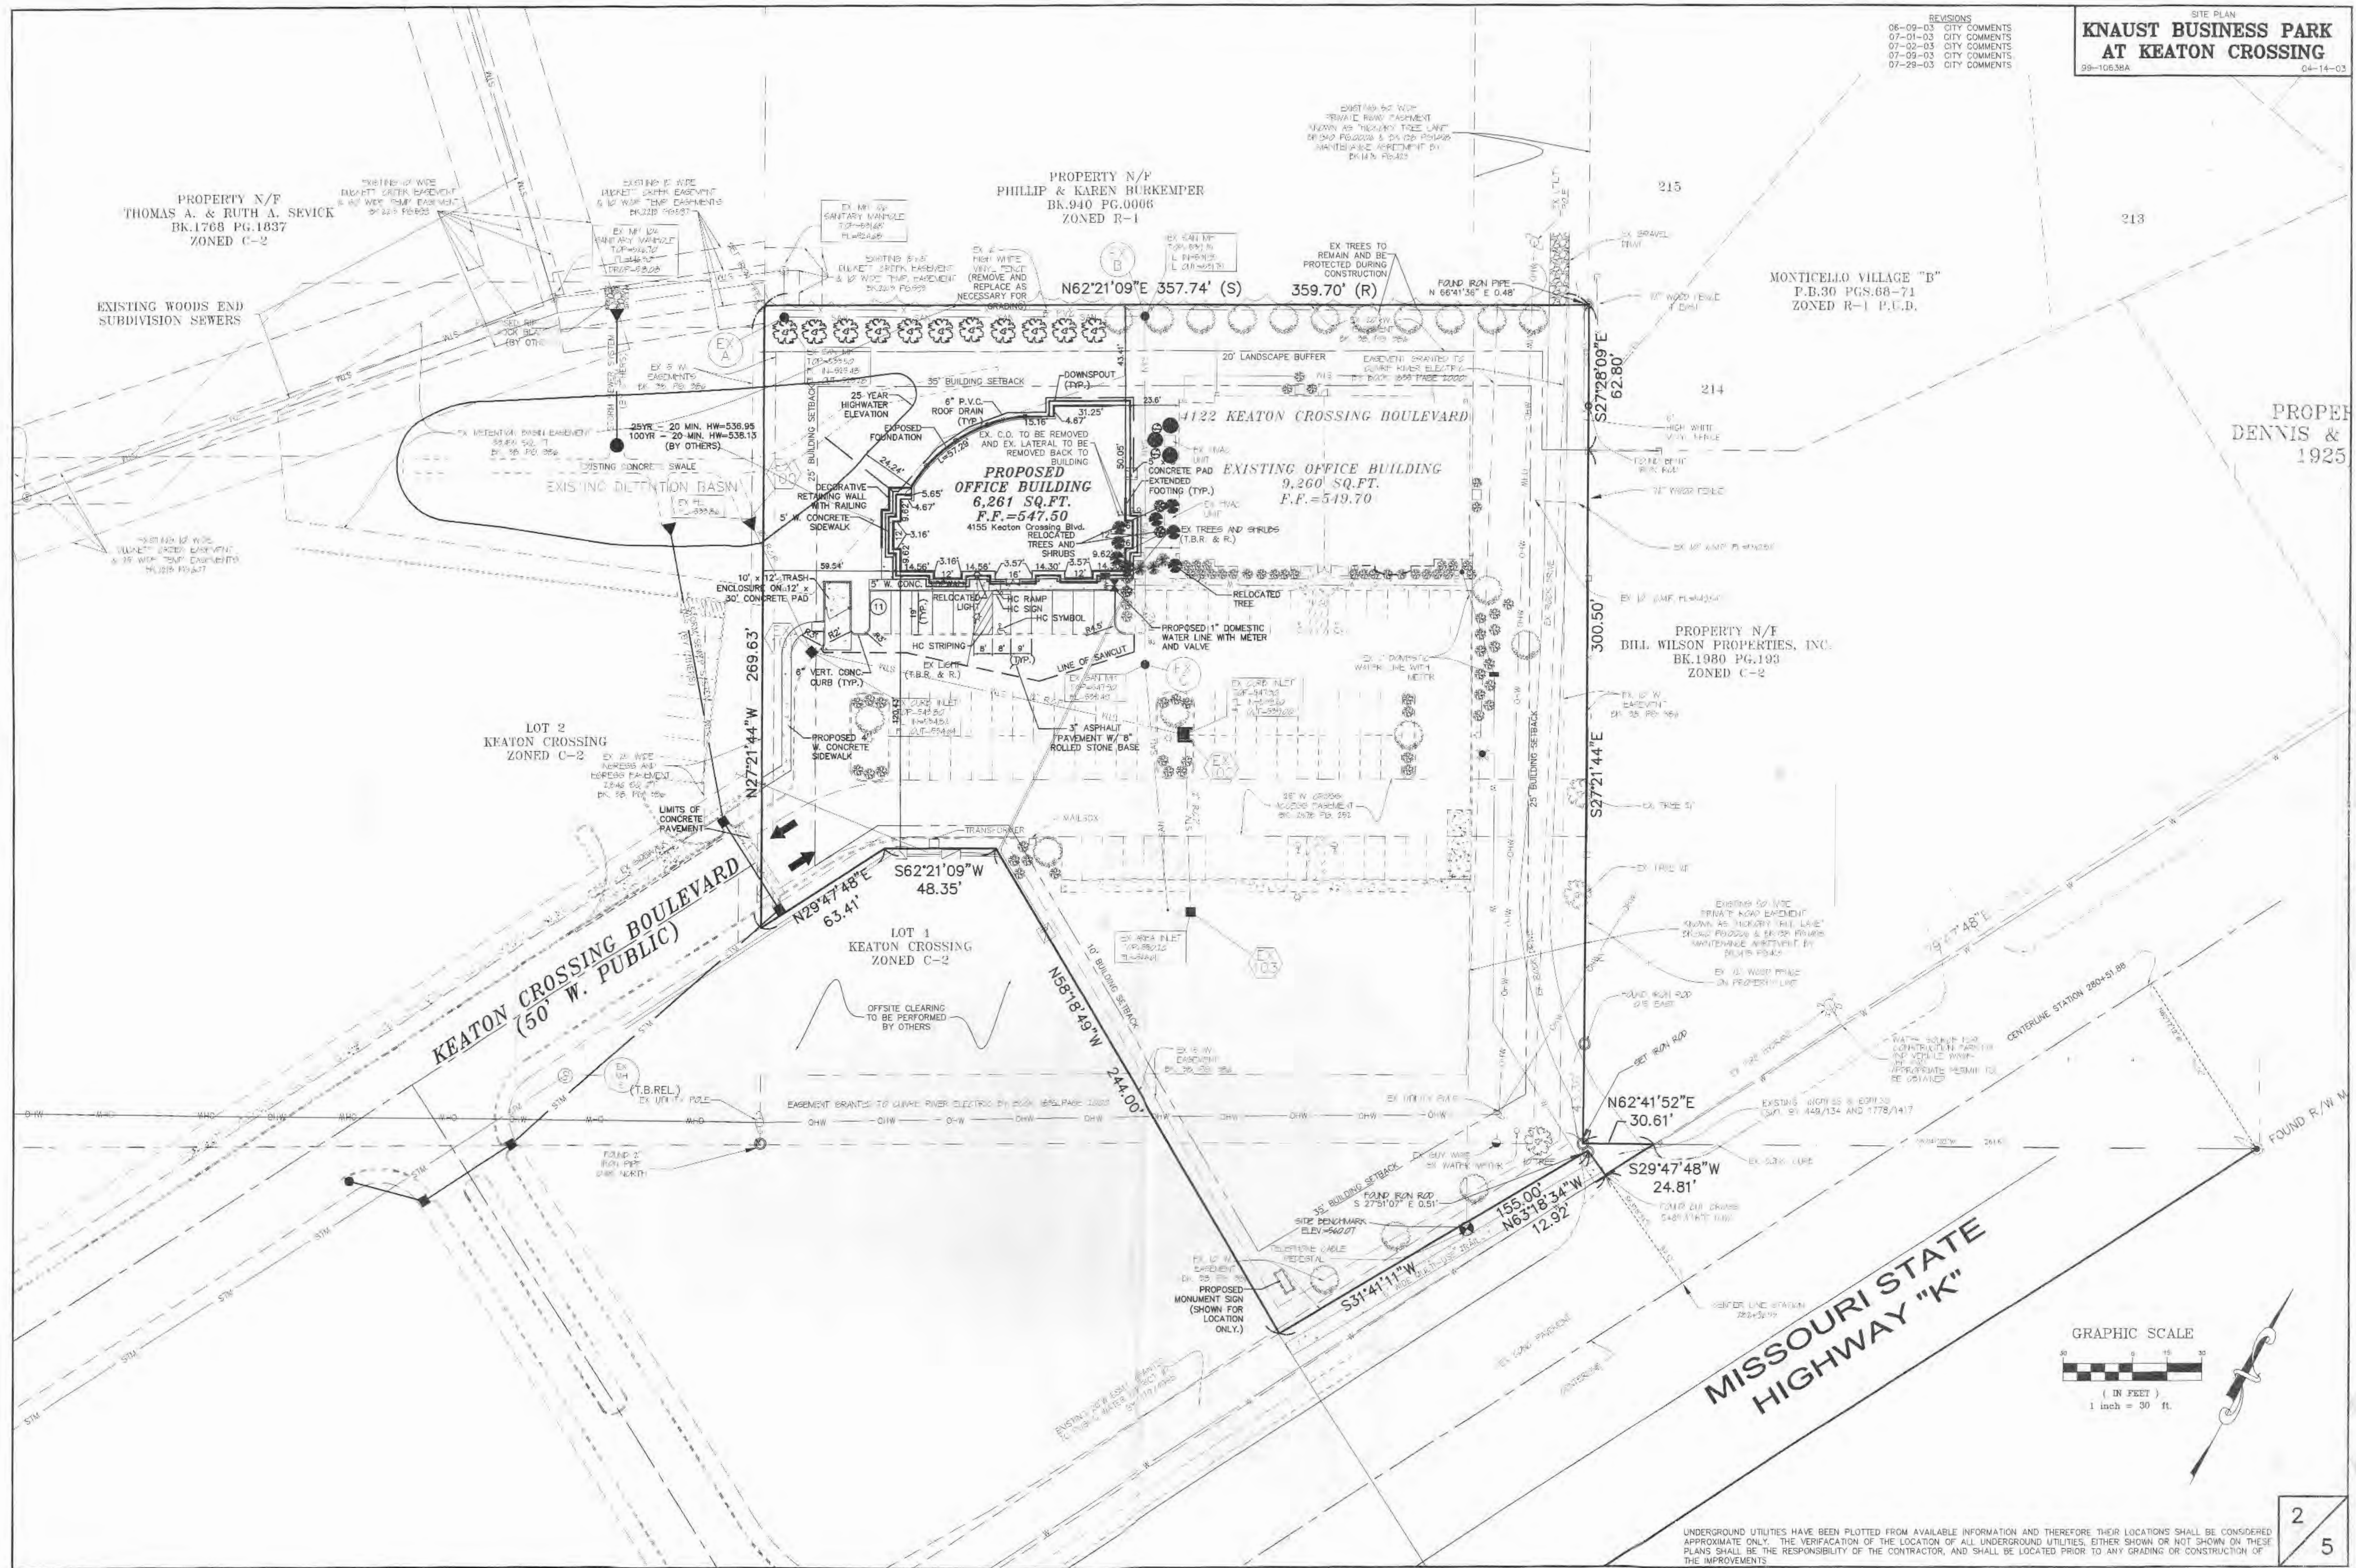

E:\DWG\106000\10638-Knaust Business Park\Construction\10638A.dwg, 07/30/2003 01:41:59 PM, KIP, 6000 hdi.pcl, STA 11 RDM