


REVISIONS

06-09-03	CITY COMMENTS
07-01-03	CITY COMMENTS
07-02-03	CITY COMMENTS
07-09-03	CITY COMMENTS
07-29-03	CITY COMMENTS

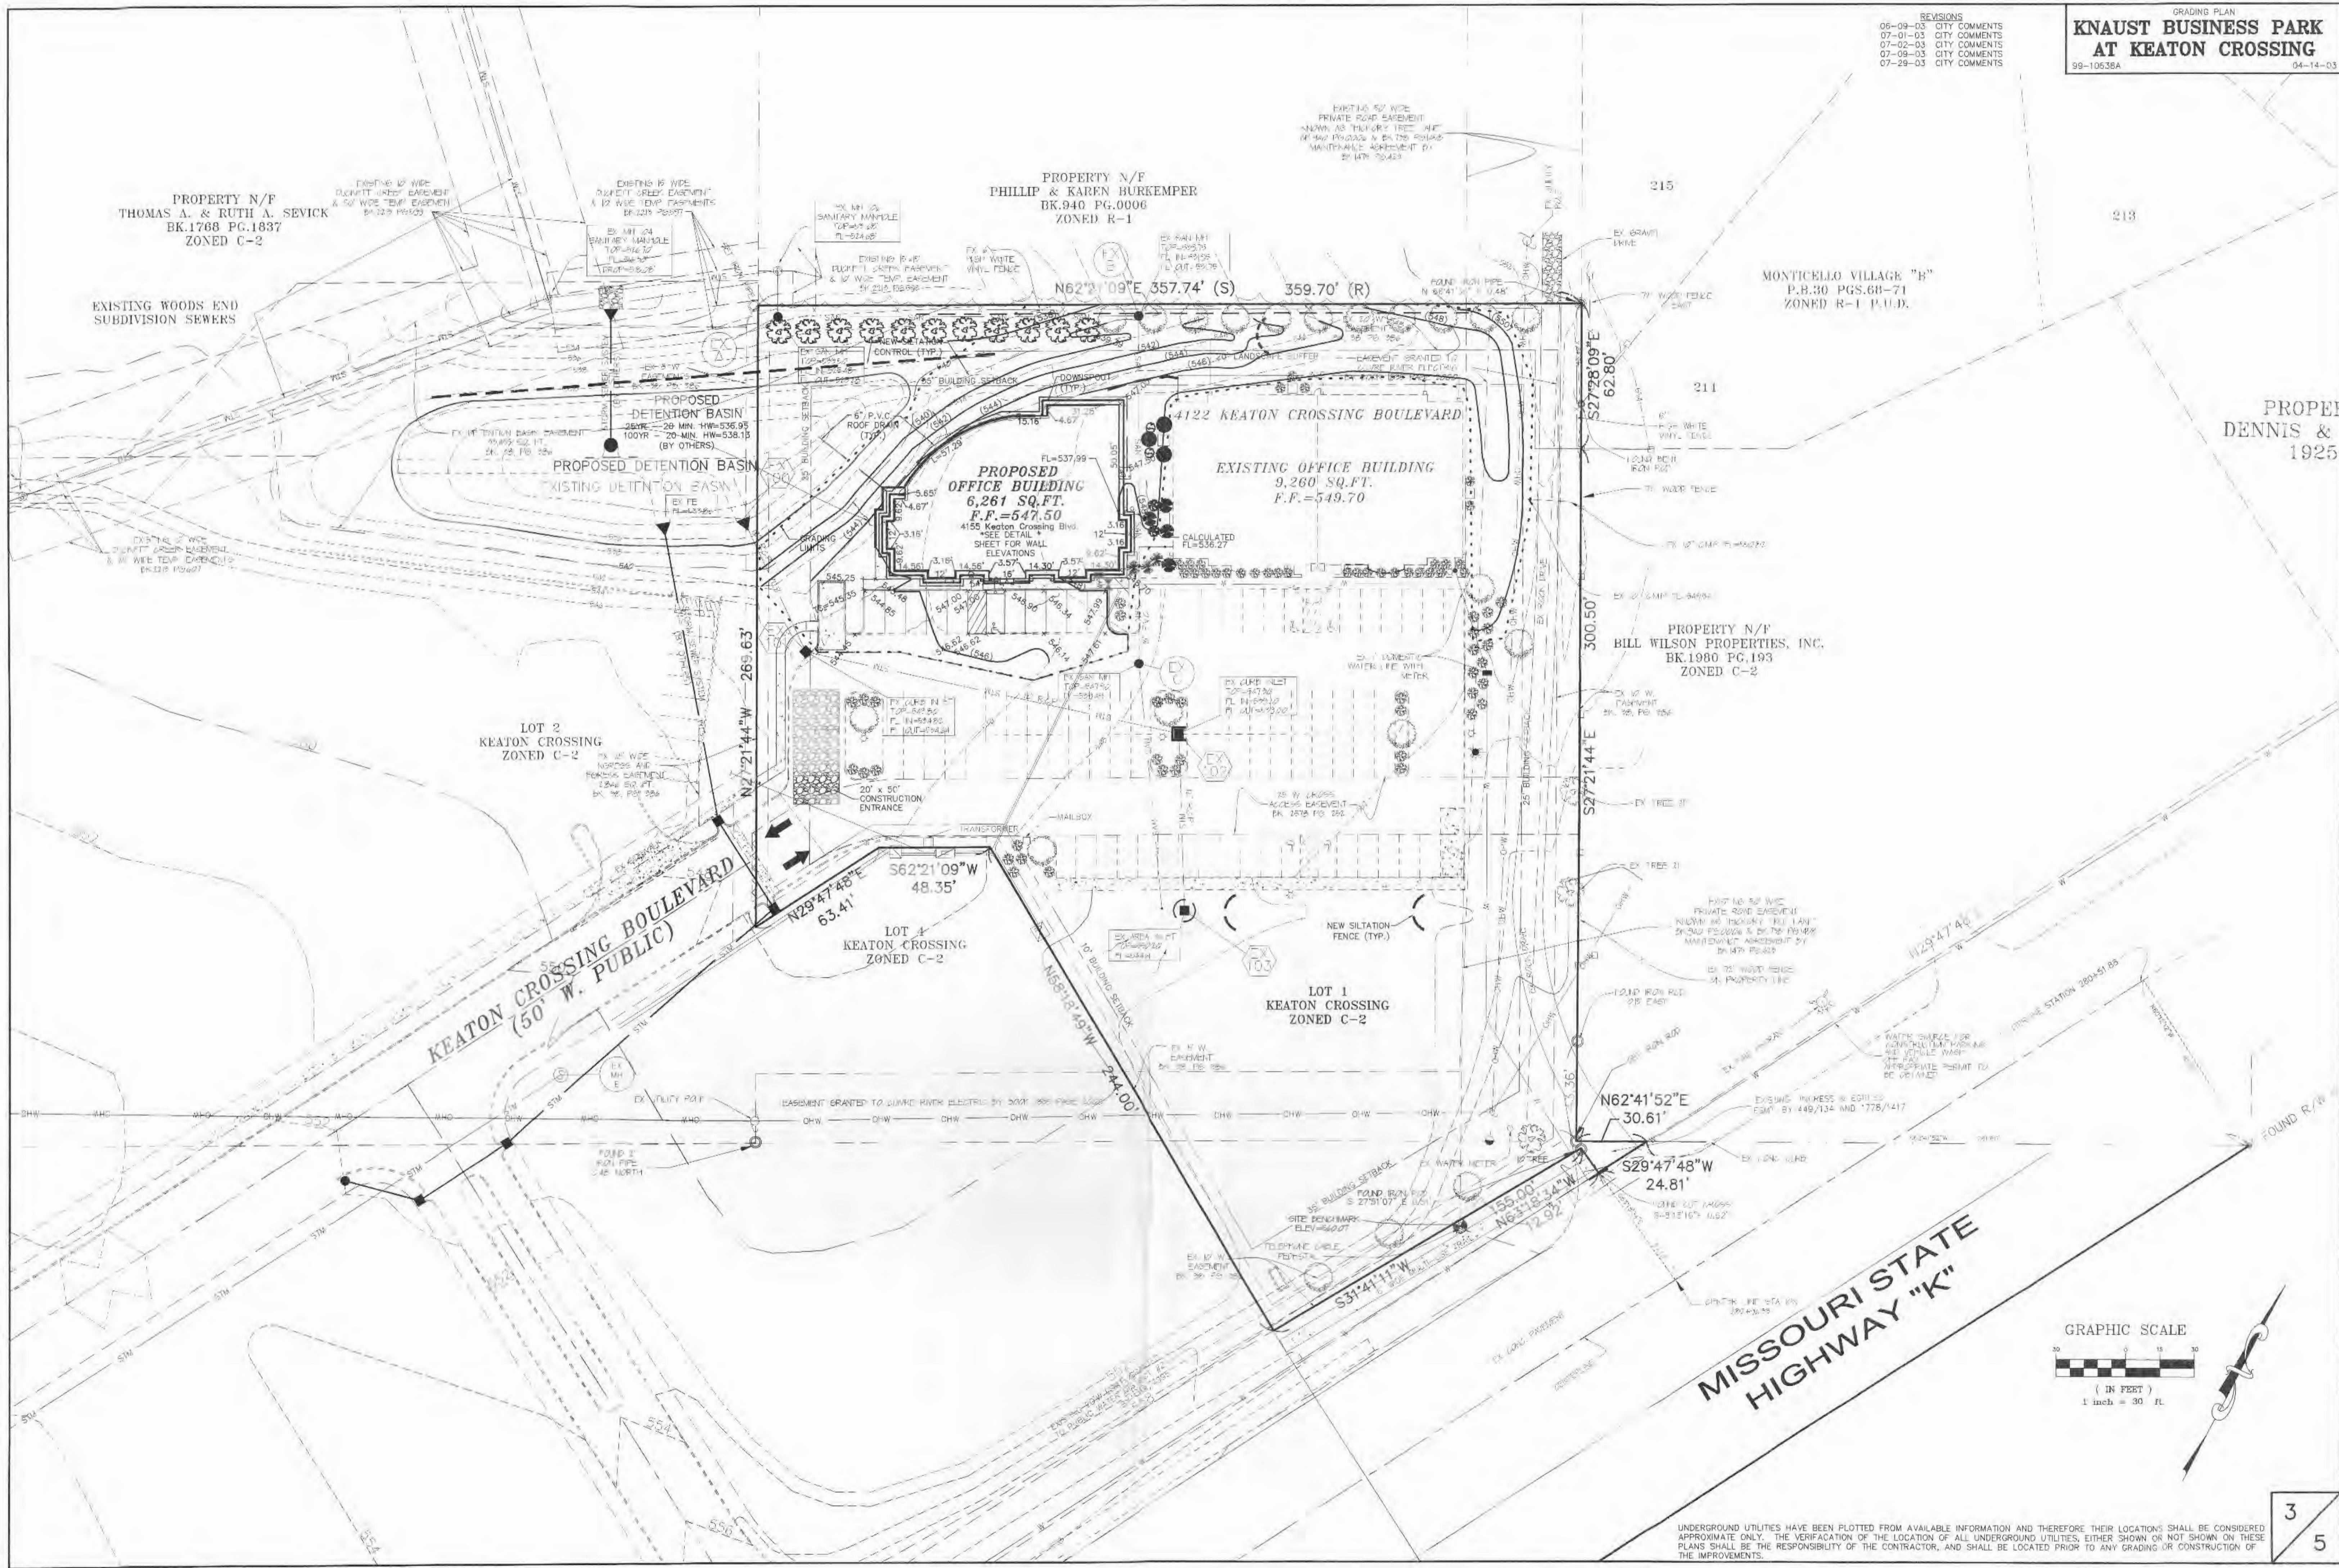

E:\DWG\11050001\PLUS\0639-Knaust Business Park\Construction\0639A.dwg, 07/30/2003 01:41:56 PM, KIP-8000 ldi.pc3, SRA 11 TELM