



REVISIONS

08-09-03	CITY COMMENTS
07-01-03	CITY COMMENTS
07-02-03	CITY COMMENTS
07-09-03	CITY COMMENTS
07-29-03	CITY COMMENTS

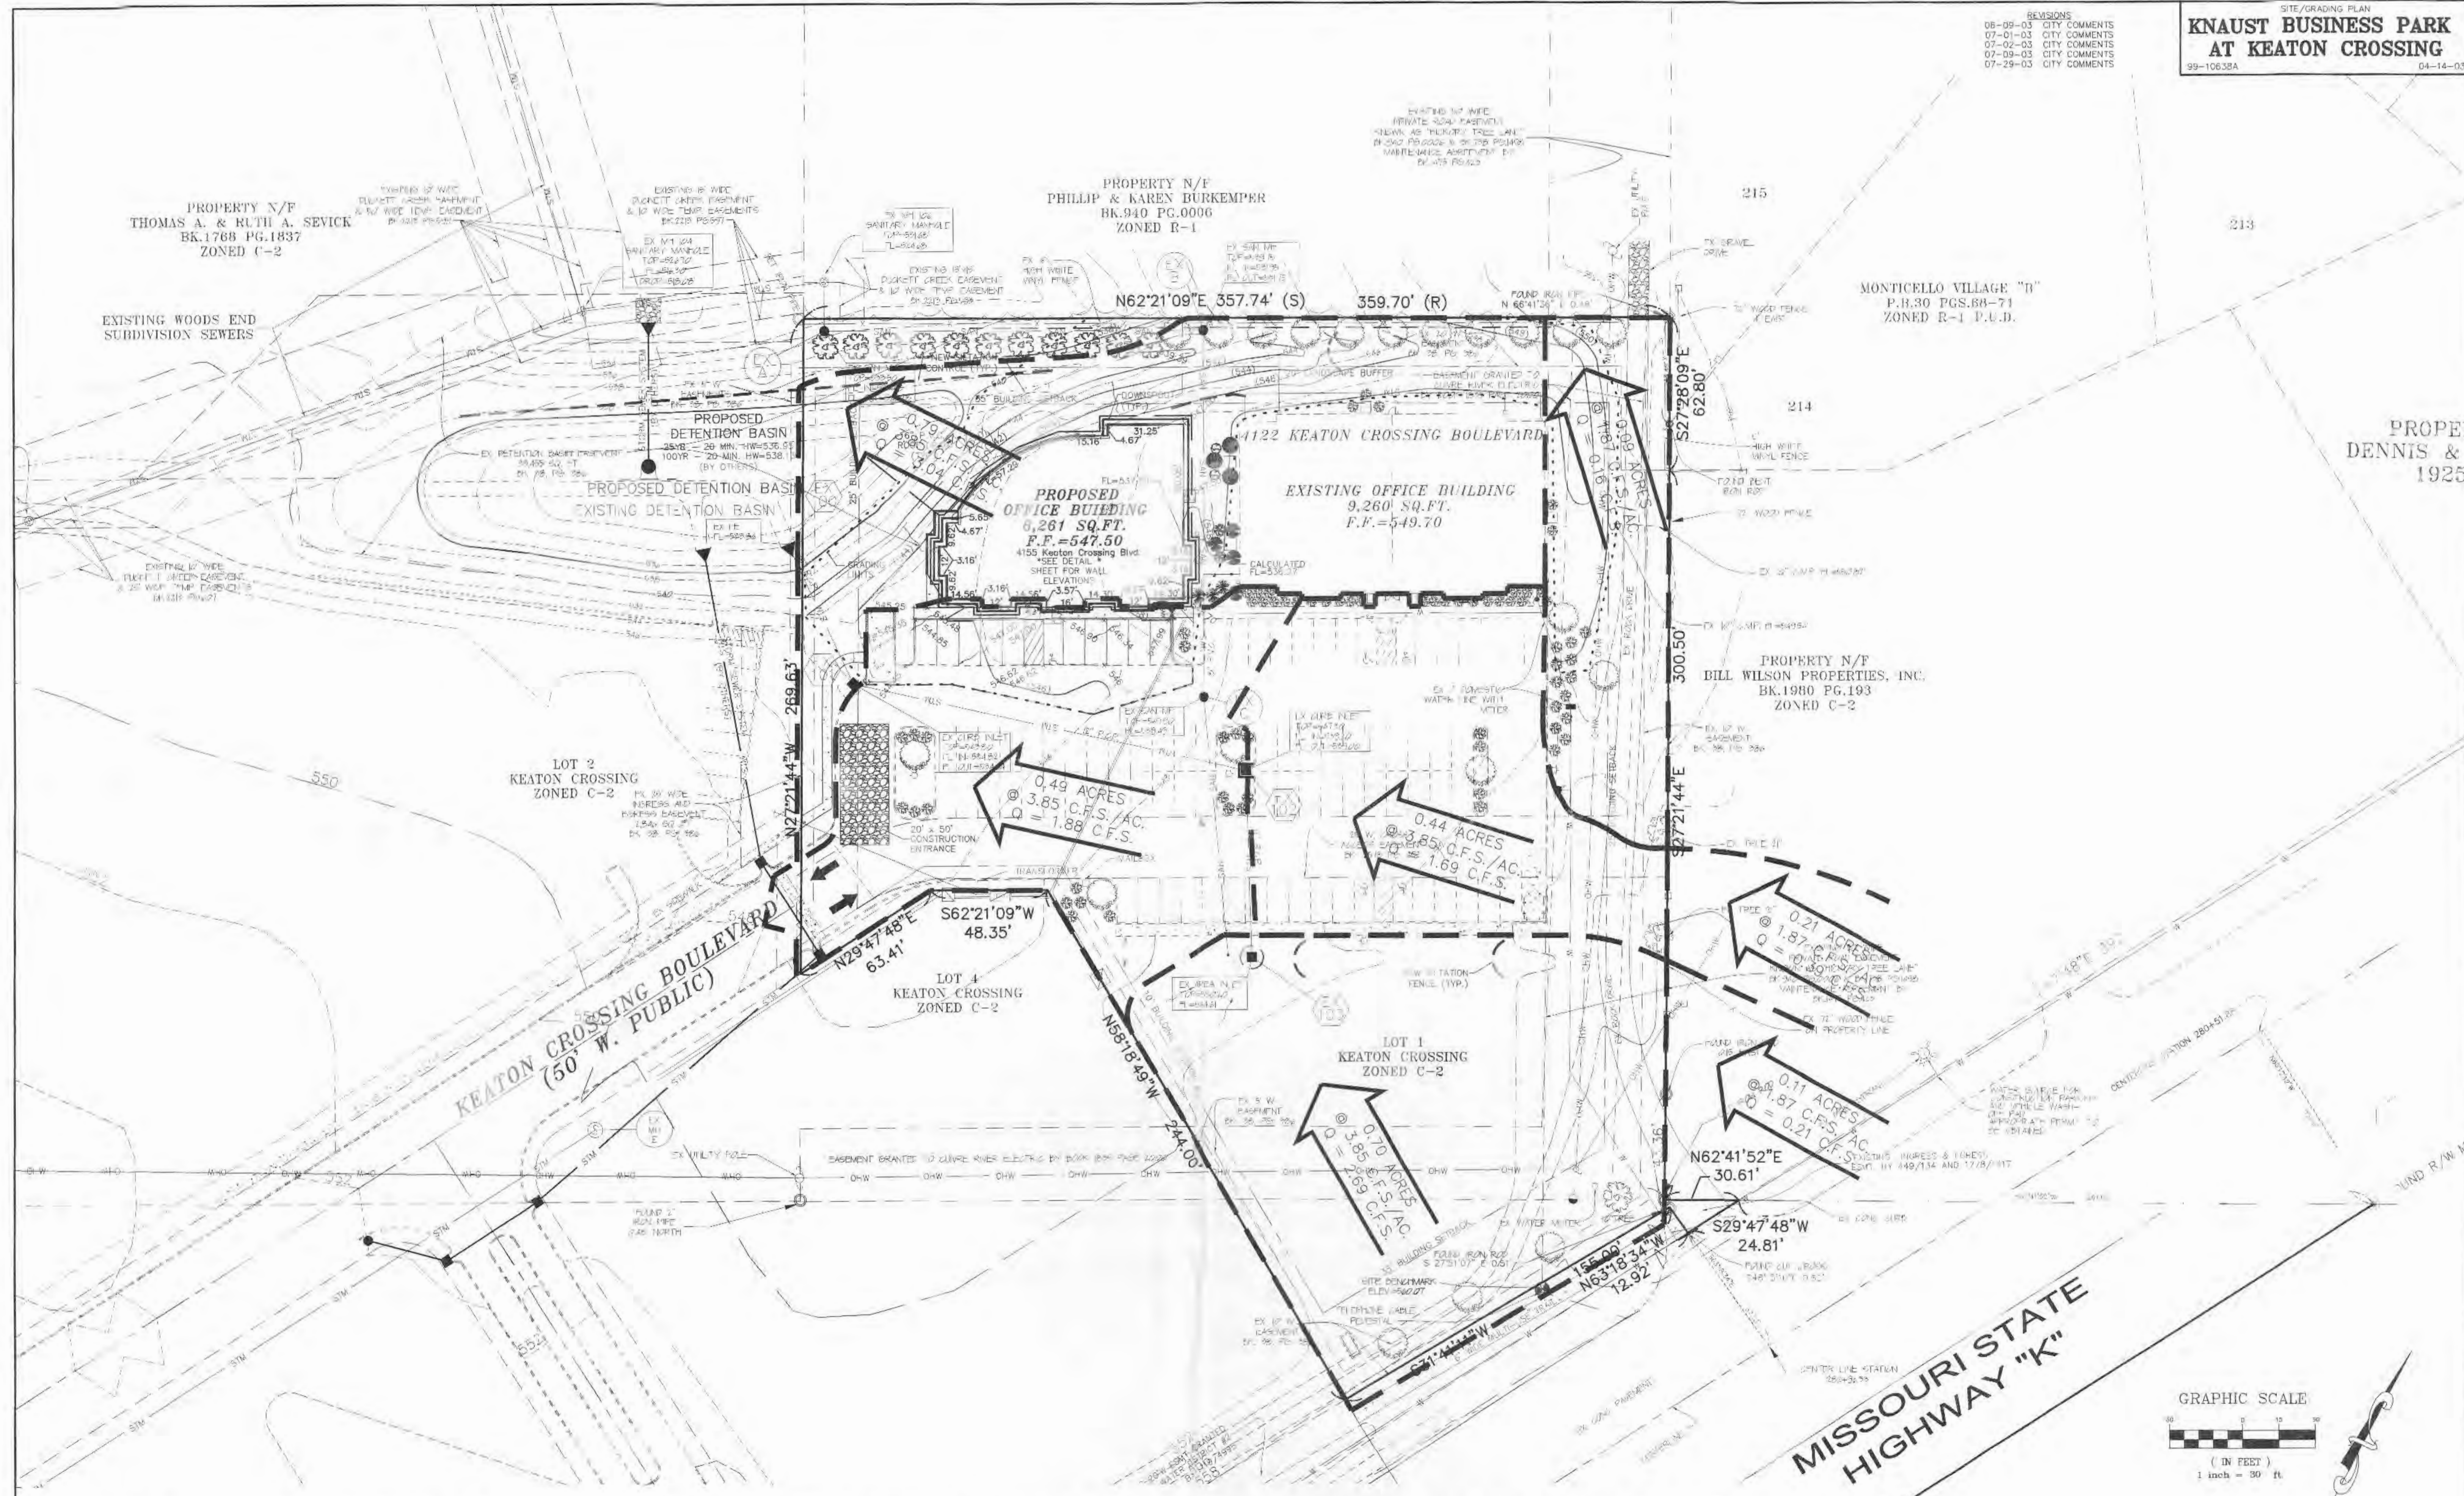

**THIS SHEET IS FOR INFORMATIONAL PURPOSES ONLY
AND IS NOT TO BE USED FOR CONSTRUCTION.**

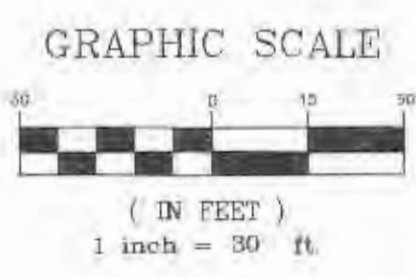

UNDERGROUND UTILITIES HAVE BEEN PLOTTED FROM AVAILABLE INFORMATION AND THEREFORE THEIR LOCATIONS SHALL BE CONSIDERED APPROXIMATE ONLY. THE VERIFICATION OF THE LOCATION OF ALL UNDERGROUND UTILITIES, EITHER SHOWN OR NOT SHOWN ON THESE PLANS SHALL BE THE RESPONSIBILITY OF THE CONTRACTOR, AND SHALL BE LOCATED PRIOR TO ANY GRADING OR CONSTRUCTION OF THE IMPROVEMENTS.

E:\DWG\110500P\10638-Knaust_Business_Park_Construction\10638a.dwg, 07/30/2003 01:41:48 PM, X17 4000 ldi.pcb, STA 41 RJM