


THIS SHEET FOR DRAINAGE PURPOSES ONLY, NOT FOR CONSTRUCTION!!!

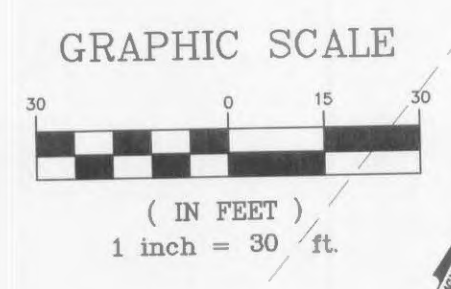


PROPERTY N/F
 THOMAS A. & RUTH A. SEVICK
 BK.1768 PG.1837
 ZONED C-2

PROPERTY N/F
 PHILLIP & KAREN BURKEMPER
 BK.940 PG.0006
 ZONED R-1

213
 214
 215
 MONTICELLO VILLAGE "B"
 P.B.30 PGS.68-71
 ZONED R-1 P.U.D.

EXISTING WOODS END
 SUBDIVISION SEWERS

LOT 2
 KEATON CROSSING
 ZONED C-2

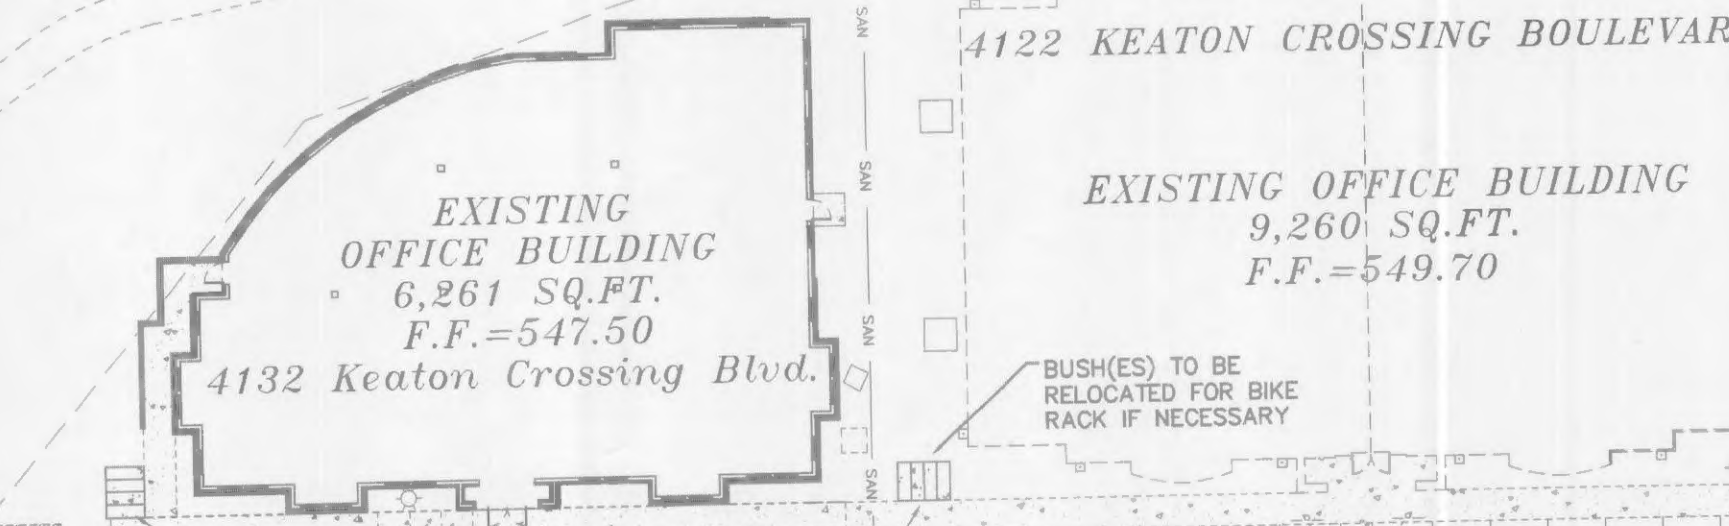

PROPERTY N/F
 BILL WILSON PROPERTIES, INC.
 BK.1980 PG.193
 ZONED C-2

KEATON CROSSING BOULEVARD

LOT 4
 KEATON CROSSING
 ZONED C-2

STATE HWY K
 (VARIABLE WIDTH)

UNDERGROUND UTILITIES HAVE BEEN PLOTTED FROM AVAILABLE INFORMATION AND THEREFORE THEIR LOCATIONS SHALL BE CONSIDERED APPROXIMATE ONLY. THE VERIFICATION OF THE LOCATION OF ALL UNDERGROUND UTILITIES, EITHER SHOWN OR NOT SHOWN ON THESE PLANS SHALL BE THE RESPONSIBILITY OF THE CONTRACTOR, AND SHALL BE LOCATED PRIOR TO ANY GRADING OR CONSTRUCTION OF THE IMPROVEMENTS.