


SITE PLAN
THE KNOLLS

2-09-98 97-9197


REVISED 3-09-98
REVISED 3-18-98

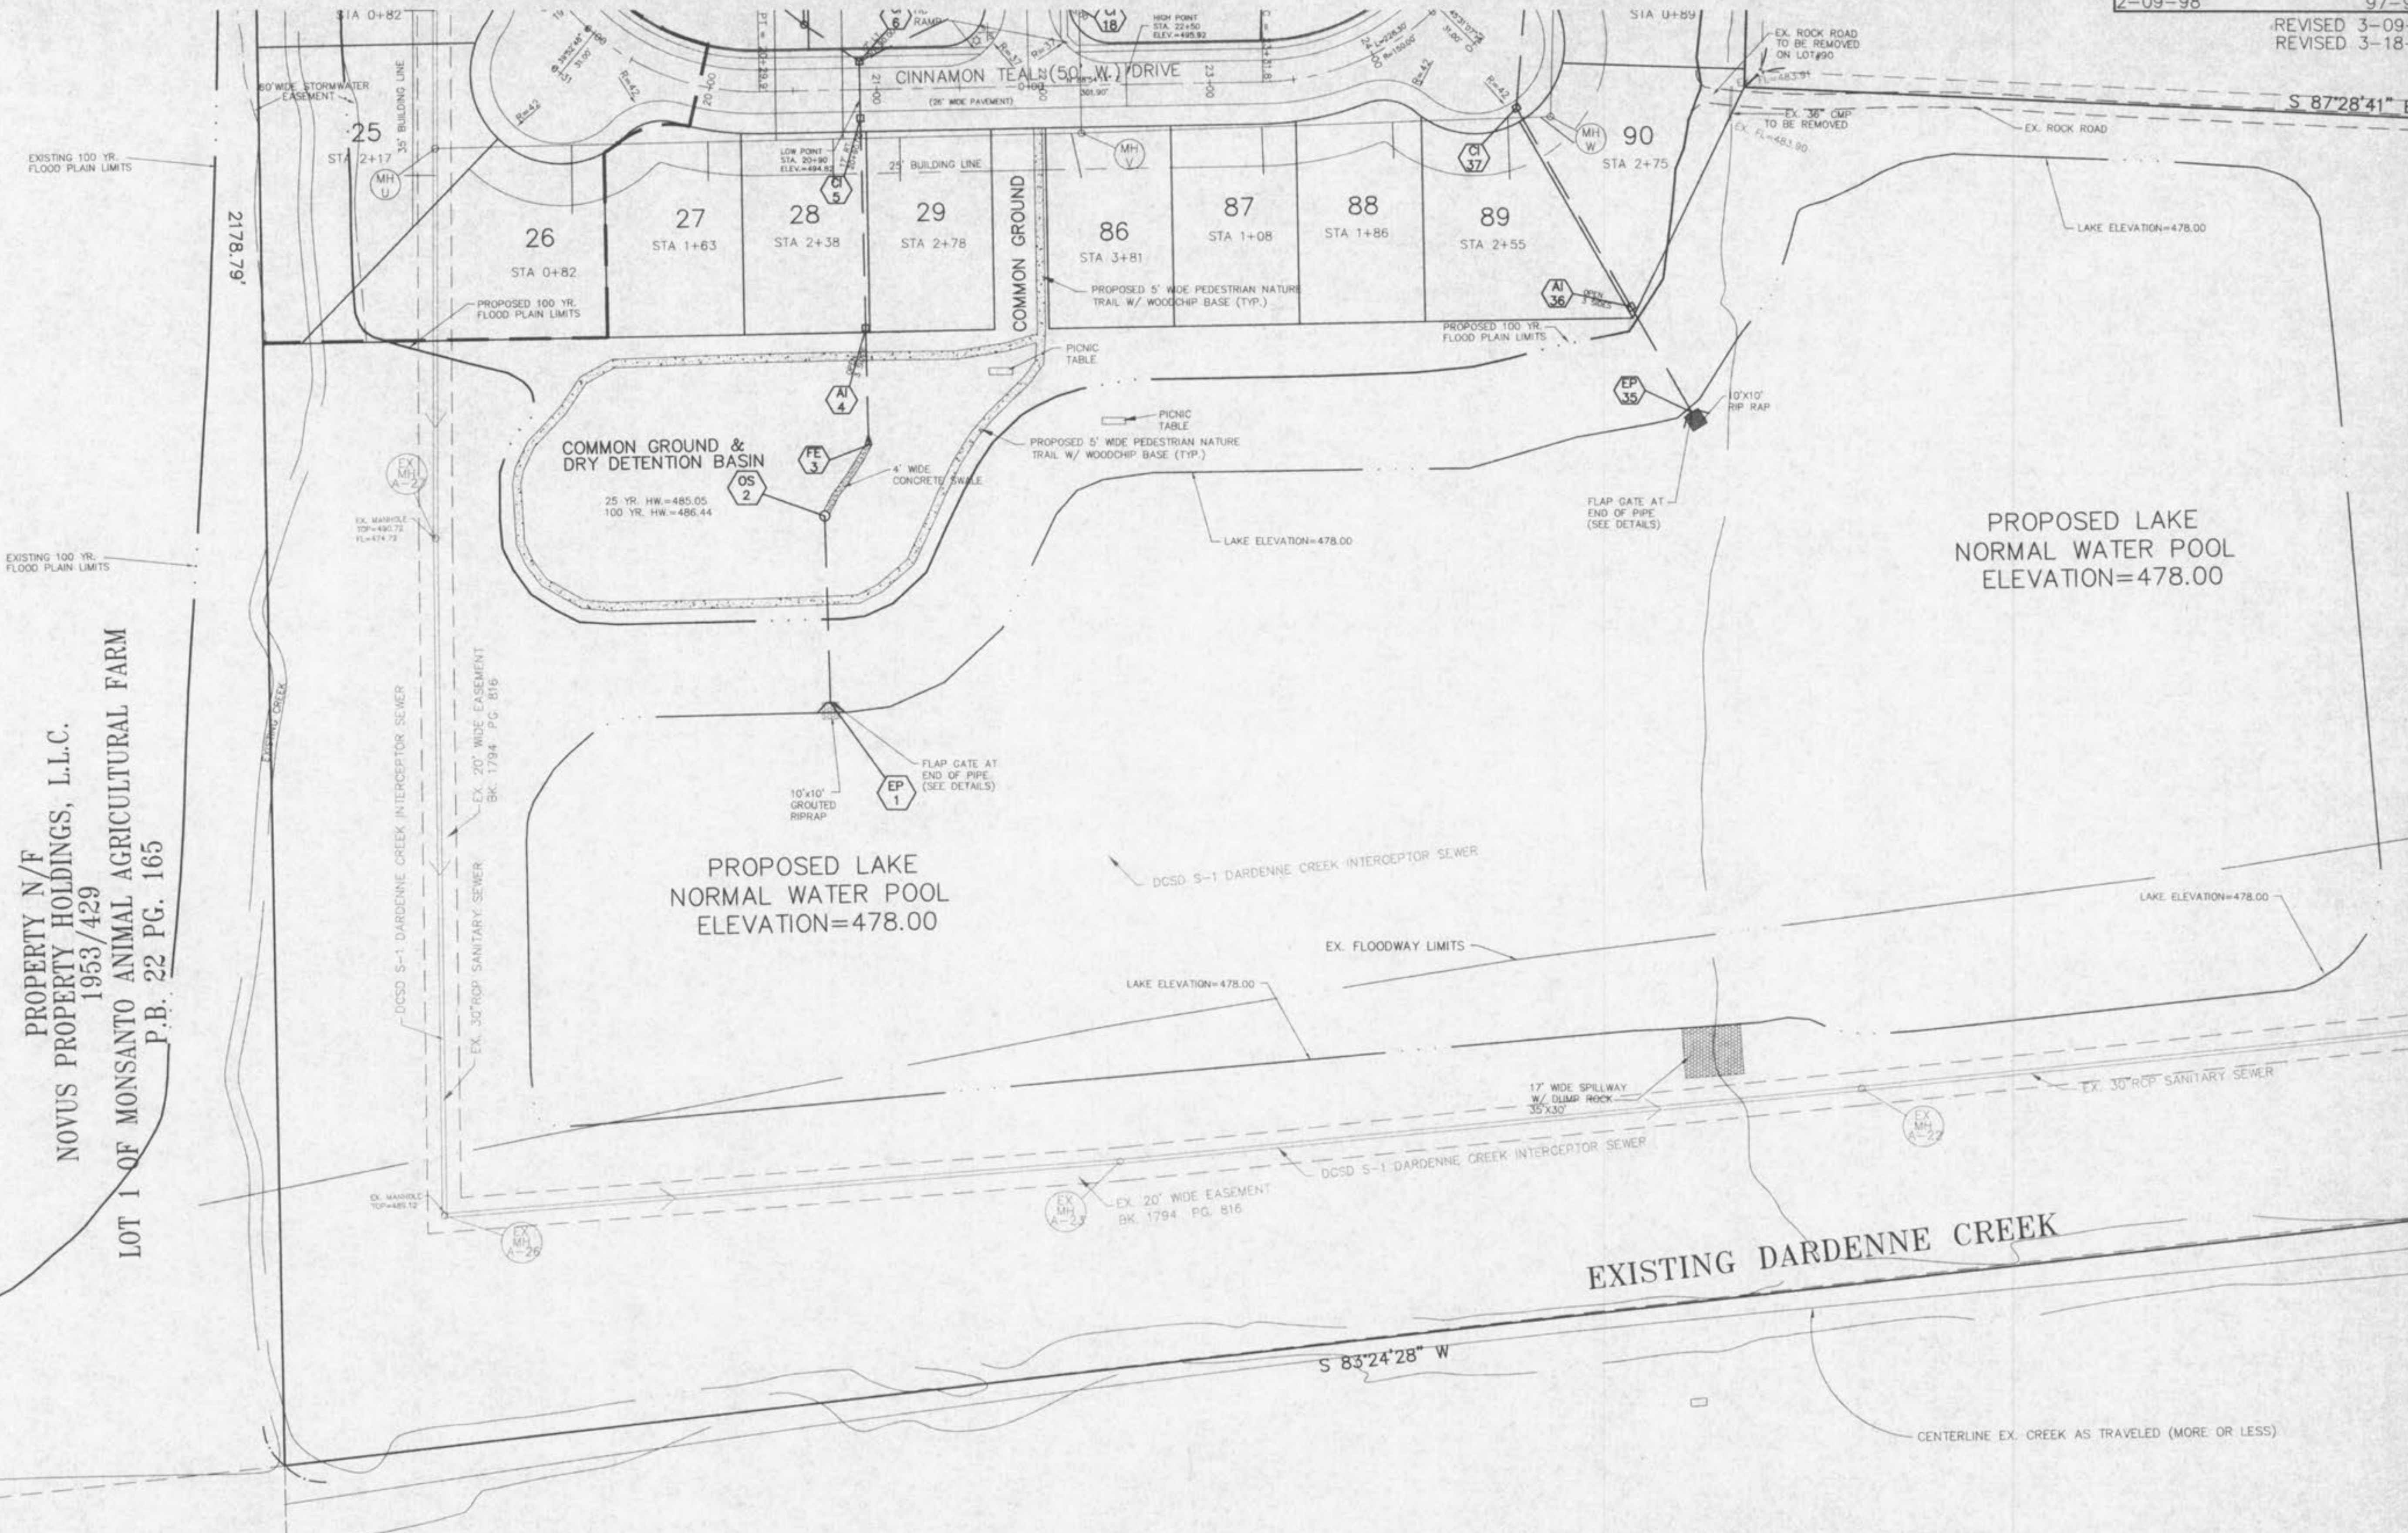

PROPERTY N/F
NOVUS PROPERTY HOLDINGS, L.L.C.
1953/429
LOT 1 OF MONSANTO ANIMAL AGRICULTURAL FARM
P.B. 22 PG. 165

PROPERTY N/F
BARBARA J. GERDES
TRUSTEE
1508/1899

PROPERTY N/F
CLARENCE & MARGARET RAUP
2187/214

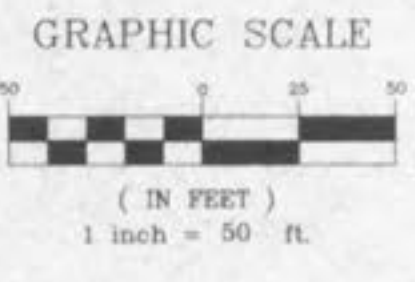

Underground utilities have been plotted from available information and therefore their locations shall be considered approximate only. The verification of the location of all underground utilities, either shown or not shown on these plans shall be the responsibility of the contractor, and shall be located prior to any grading or construction of the improvements.