
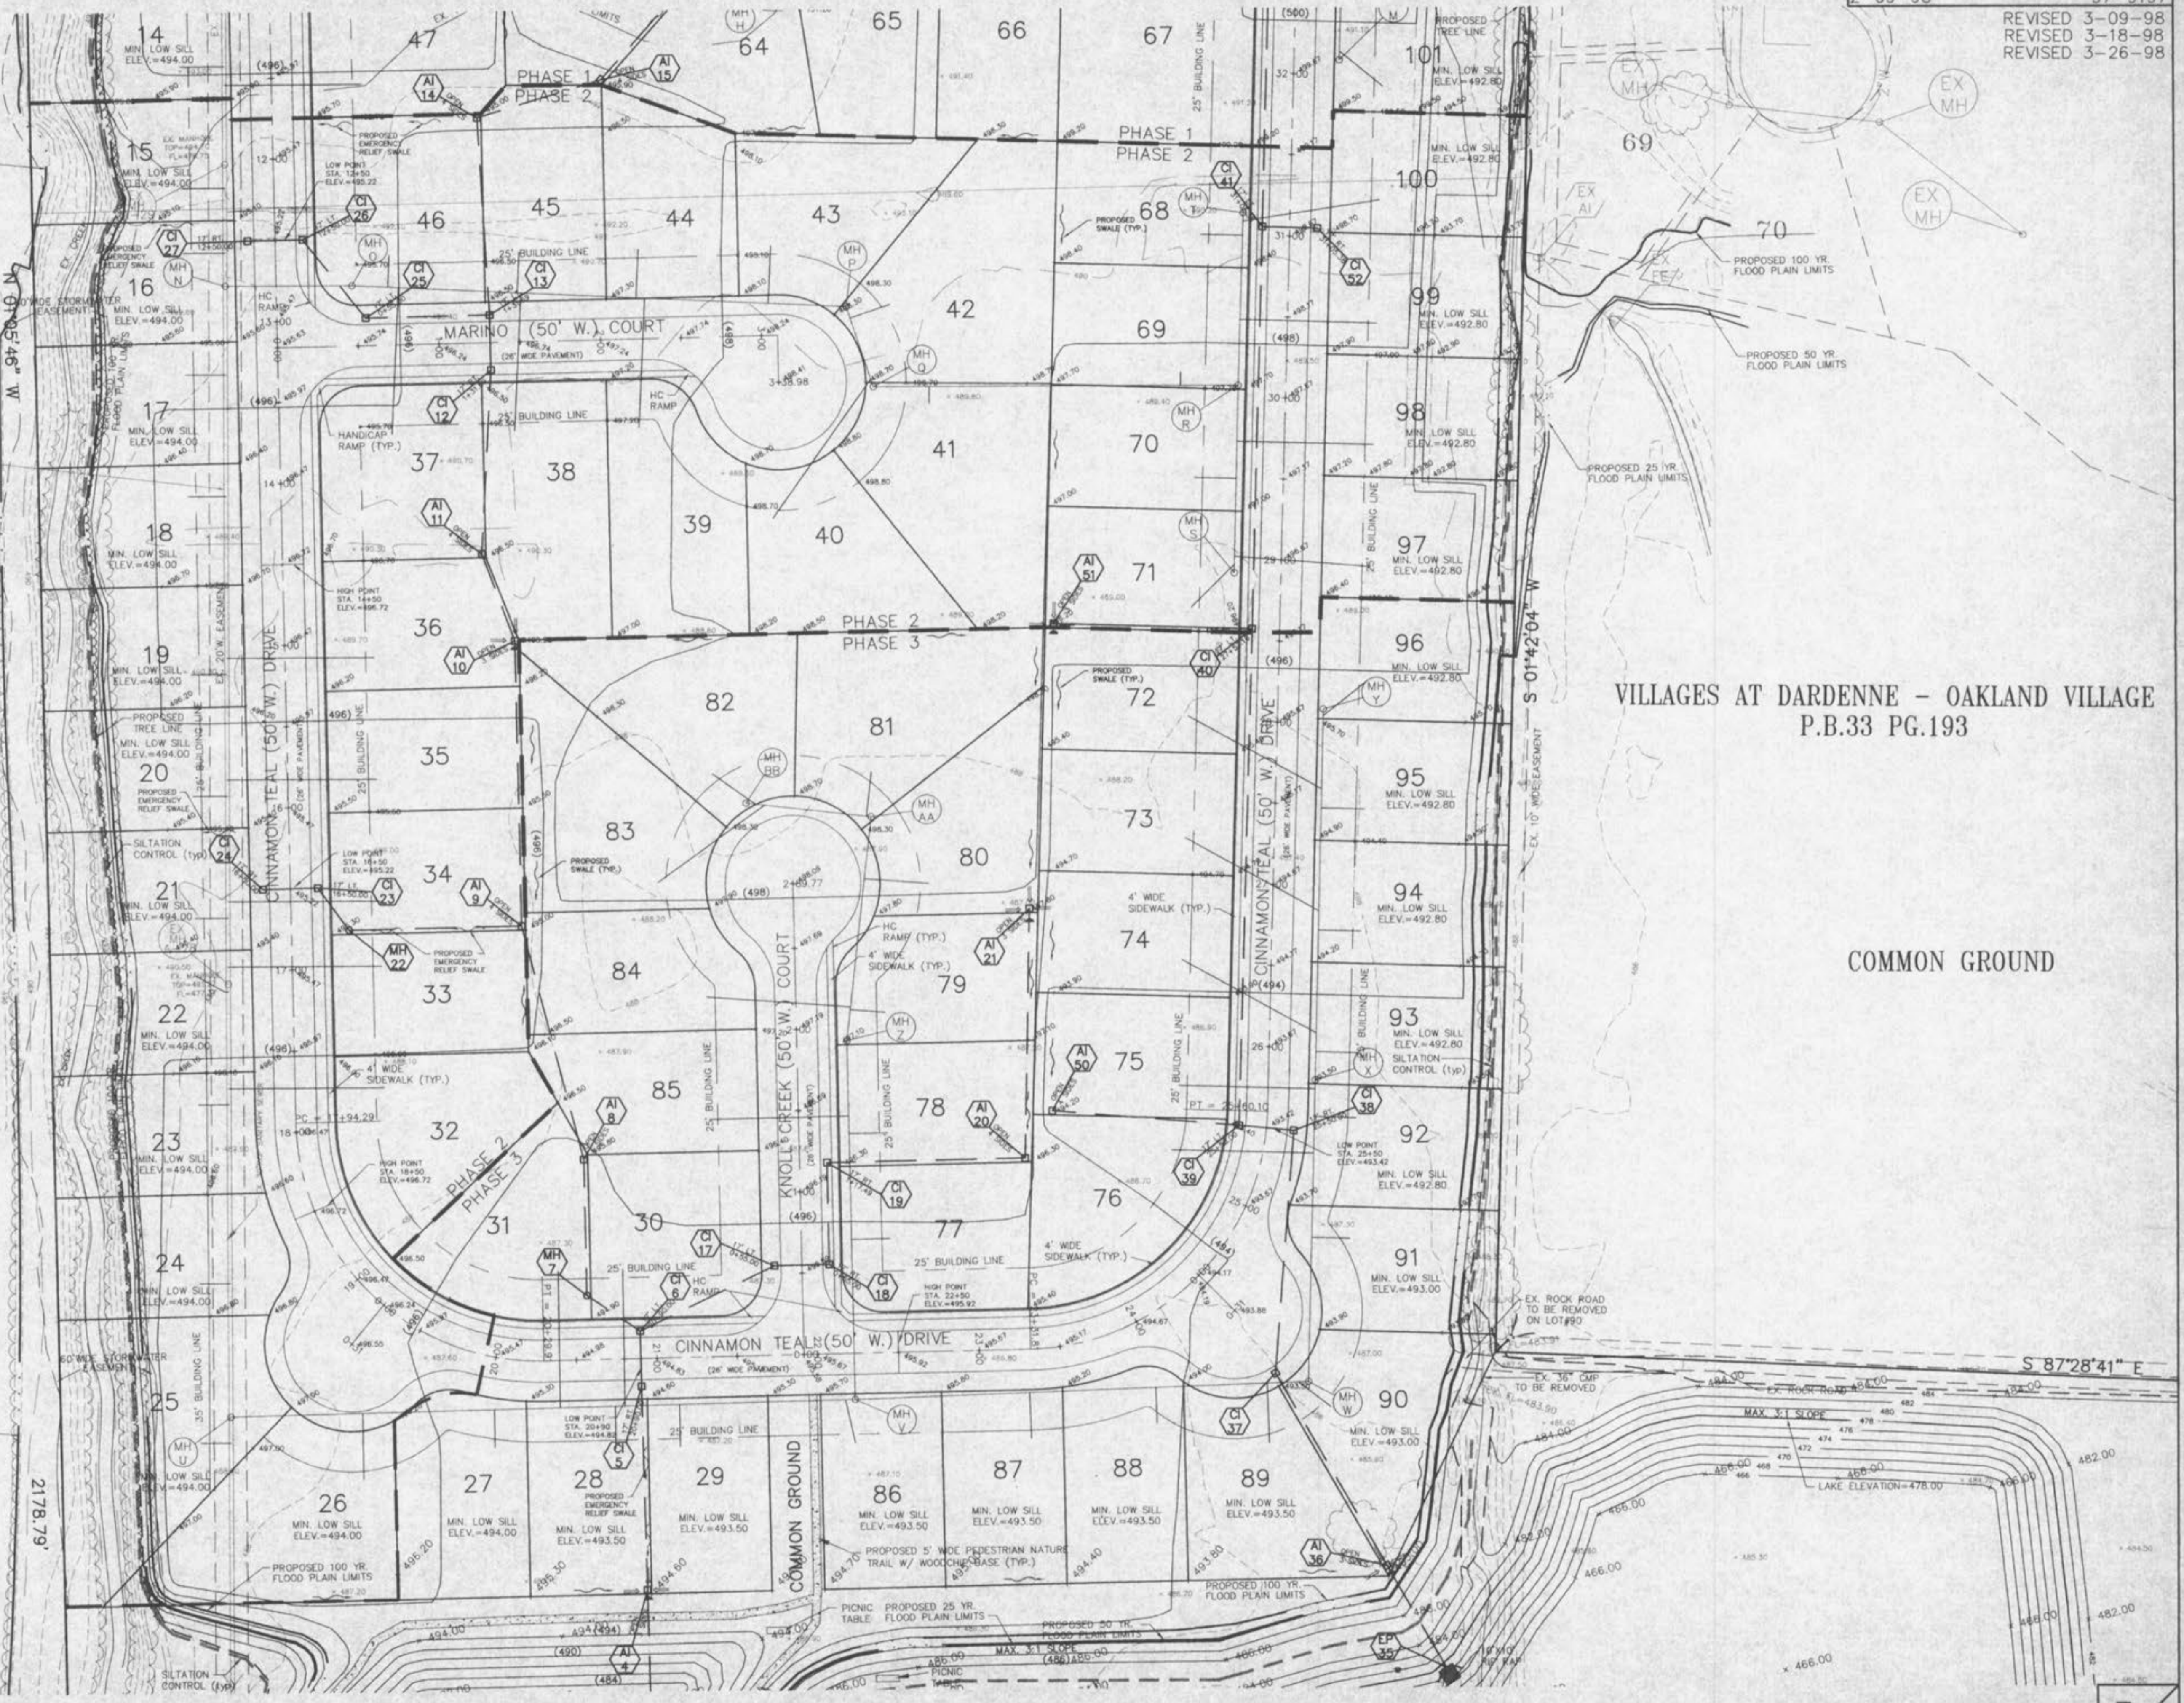


PROPERTY N/F  
 NOVUS PROPERTY HOLDINGS, L.L.C.  
 1953/429  
 LOT 1 OF MONSANTO ANIMAL AGRICULTURAL FARM  
 P.B. 22 PG. 165

VILLAGES AT DARDENNE - OAKLAND VILLAGE  
 P.B.33 PG.193

COMMON GROUND

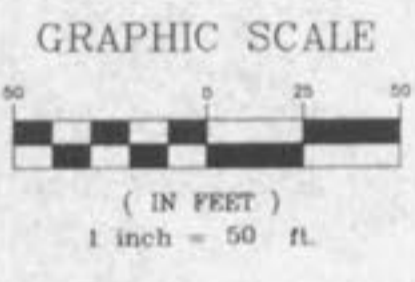

Underground utilities have been plotted from available information and therefore their locations shall be considered approximate only. The verification of the location of all underground utilities, either shown or not shown on these plans shall be the responsibility of the contractor, and shall be located prior to any grading or construction of the improvements.

C:\SDS\A980\A980.dwg Fri Mar 27 08:04:21 1998 STATION 32 MK