
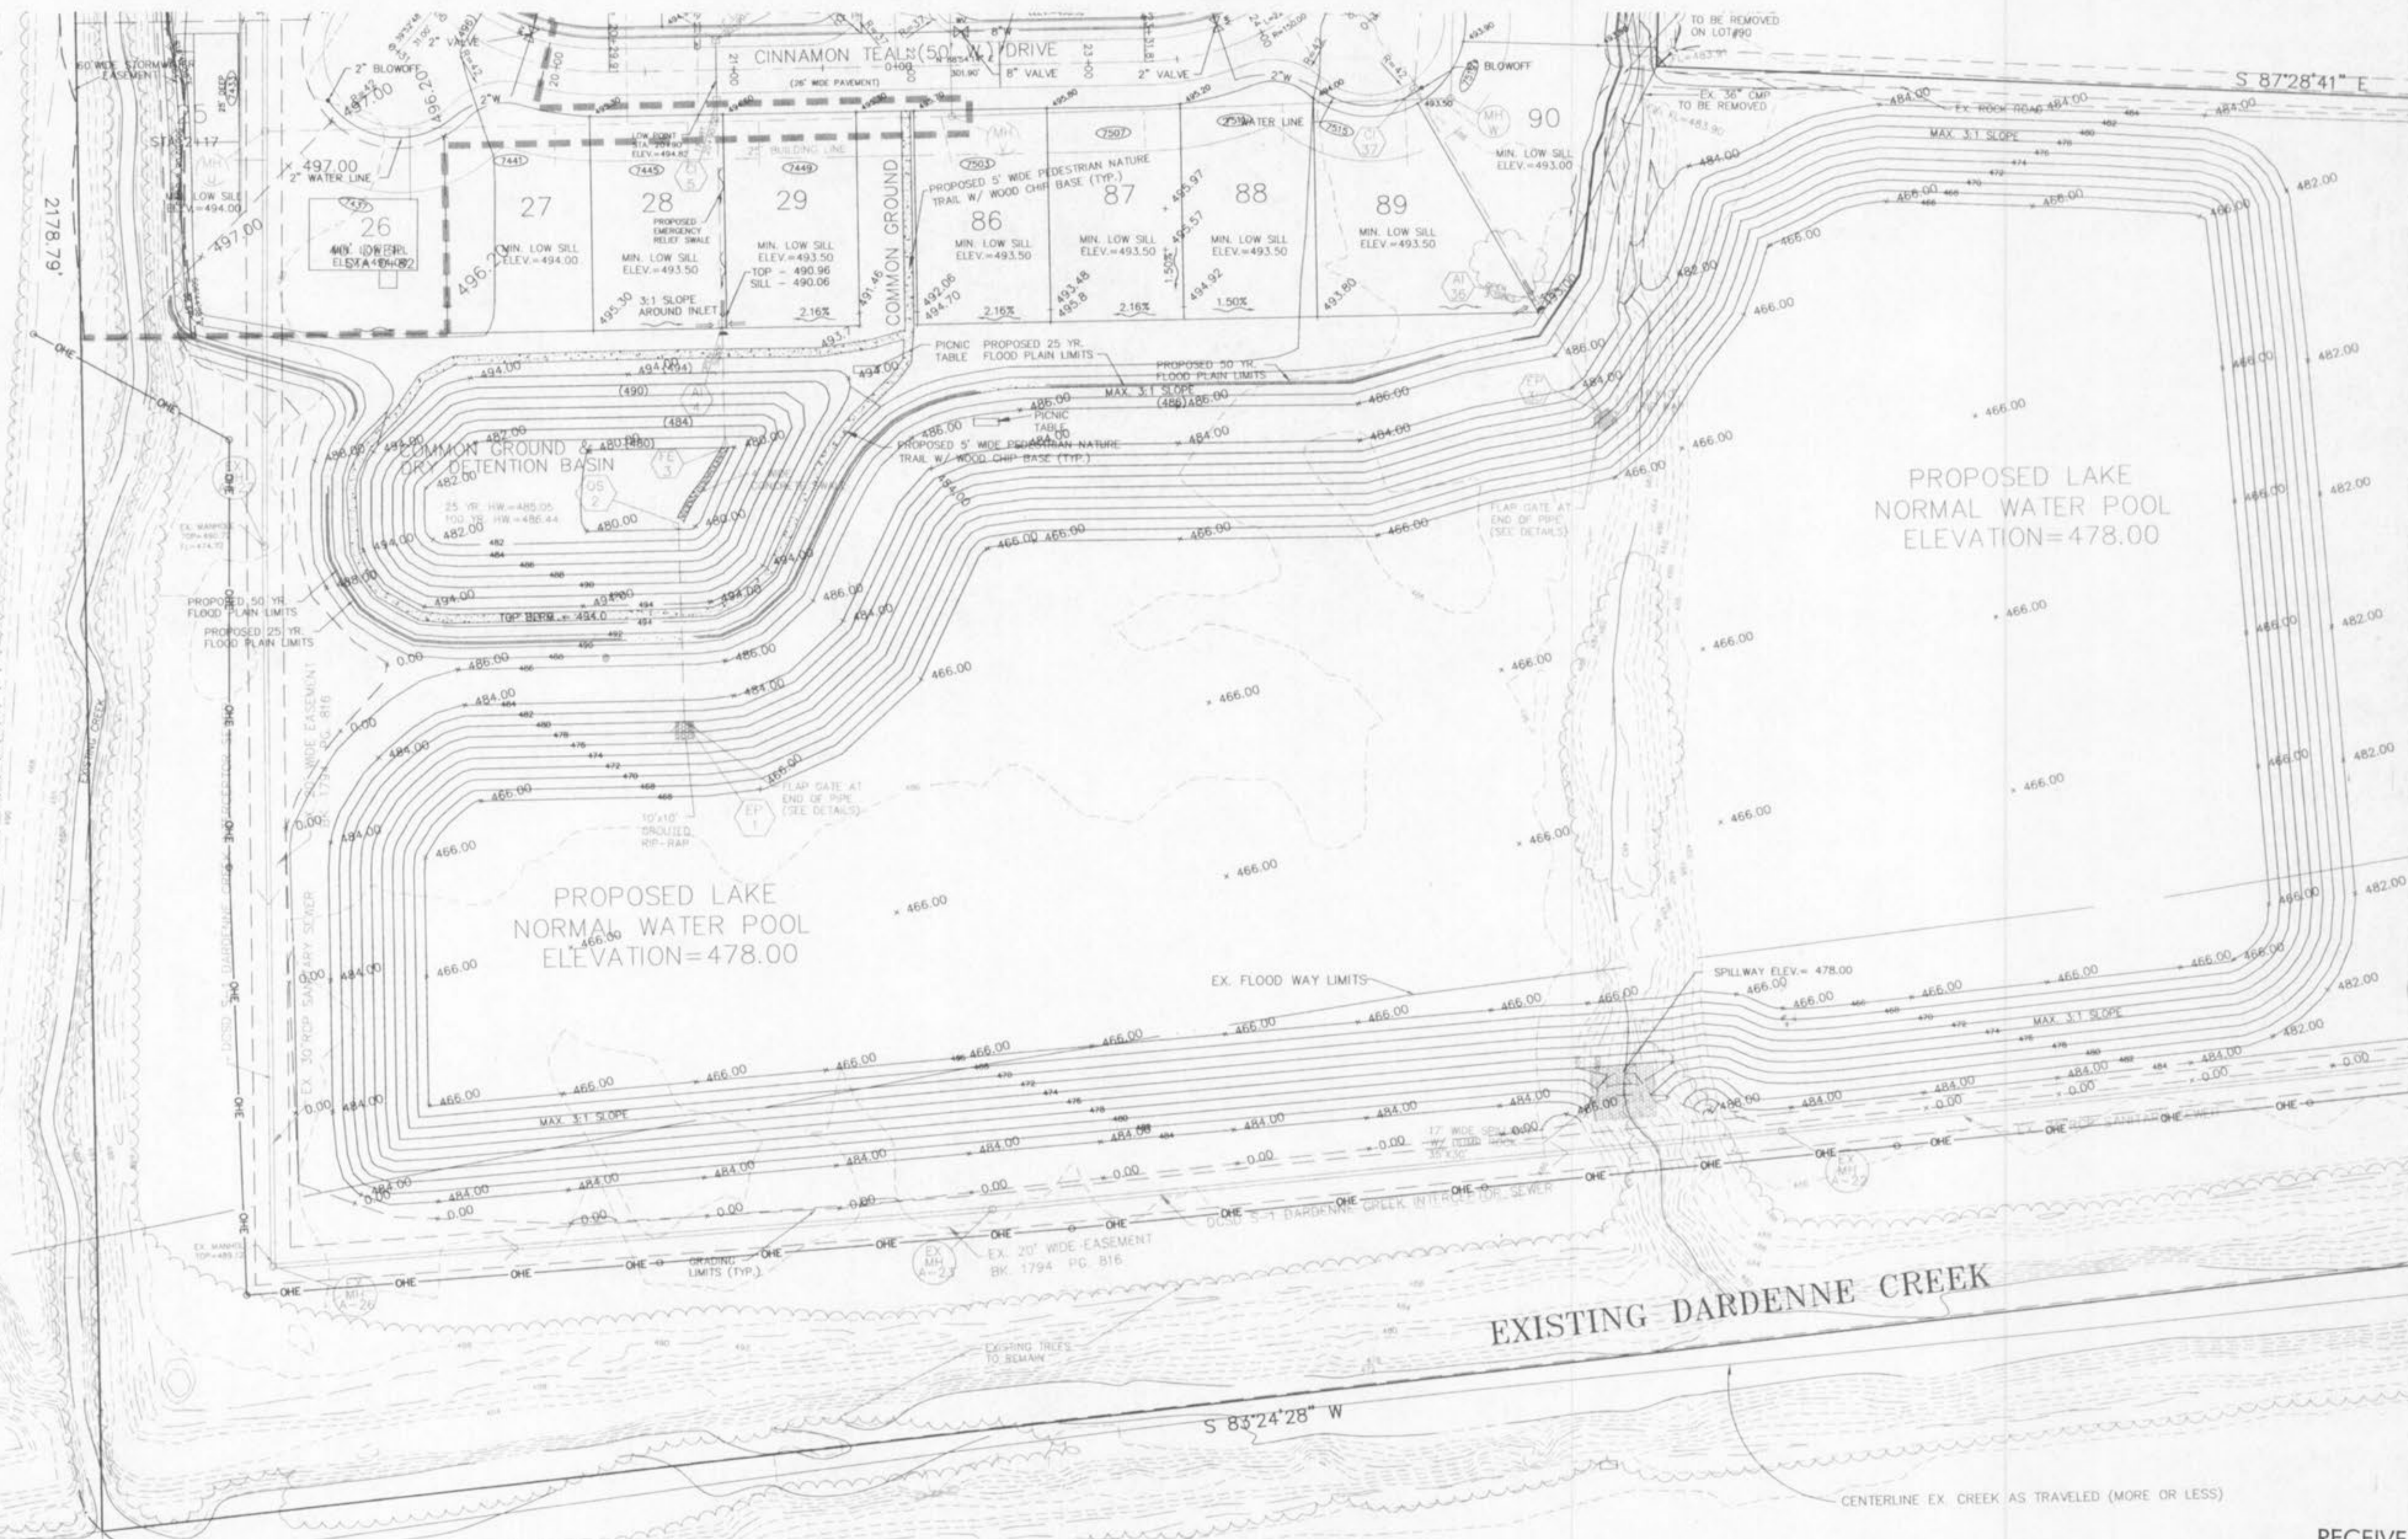


PROPERTY N/F
NOVUS PROPERTY HOLDINGS, L.L.C.
1953/429
LOT 1 OF MONSANTO ANIMAL AGRICULTURAL FARM
P.B. 22 PG. 165

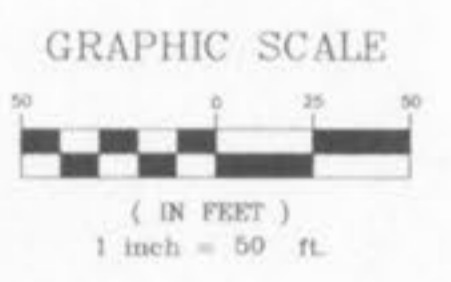

PROPERTY N/F
BARBARA J. GERDES
TRUSTEE
1508/1899

PROPERTY N/F
CLARENCE & MARGARET RAUP
2187/214

Revised Sheet
APPROVED
6/12/02
Fred Lohr



RECEIVED
JUN 11 2002
CITY OF O'FALLON, ILL.

8 / 32

LEON STREET
24