
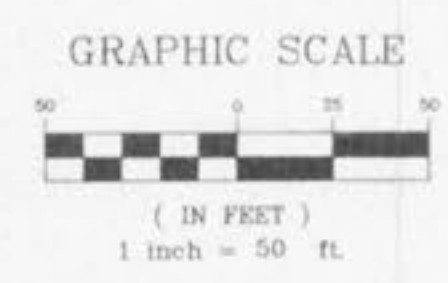


VILLAGES AT DARDENNE - OAKLAND VILLAGE  
P.B.33 PG.193

HENNING ROAD

PROPERTY N/F  
VICTOR E. FARON &  
MARJORIE FARON  
701/370

PROPERTY N/F  
CKETT CREEK SEWER DISTRICT  
1321/363

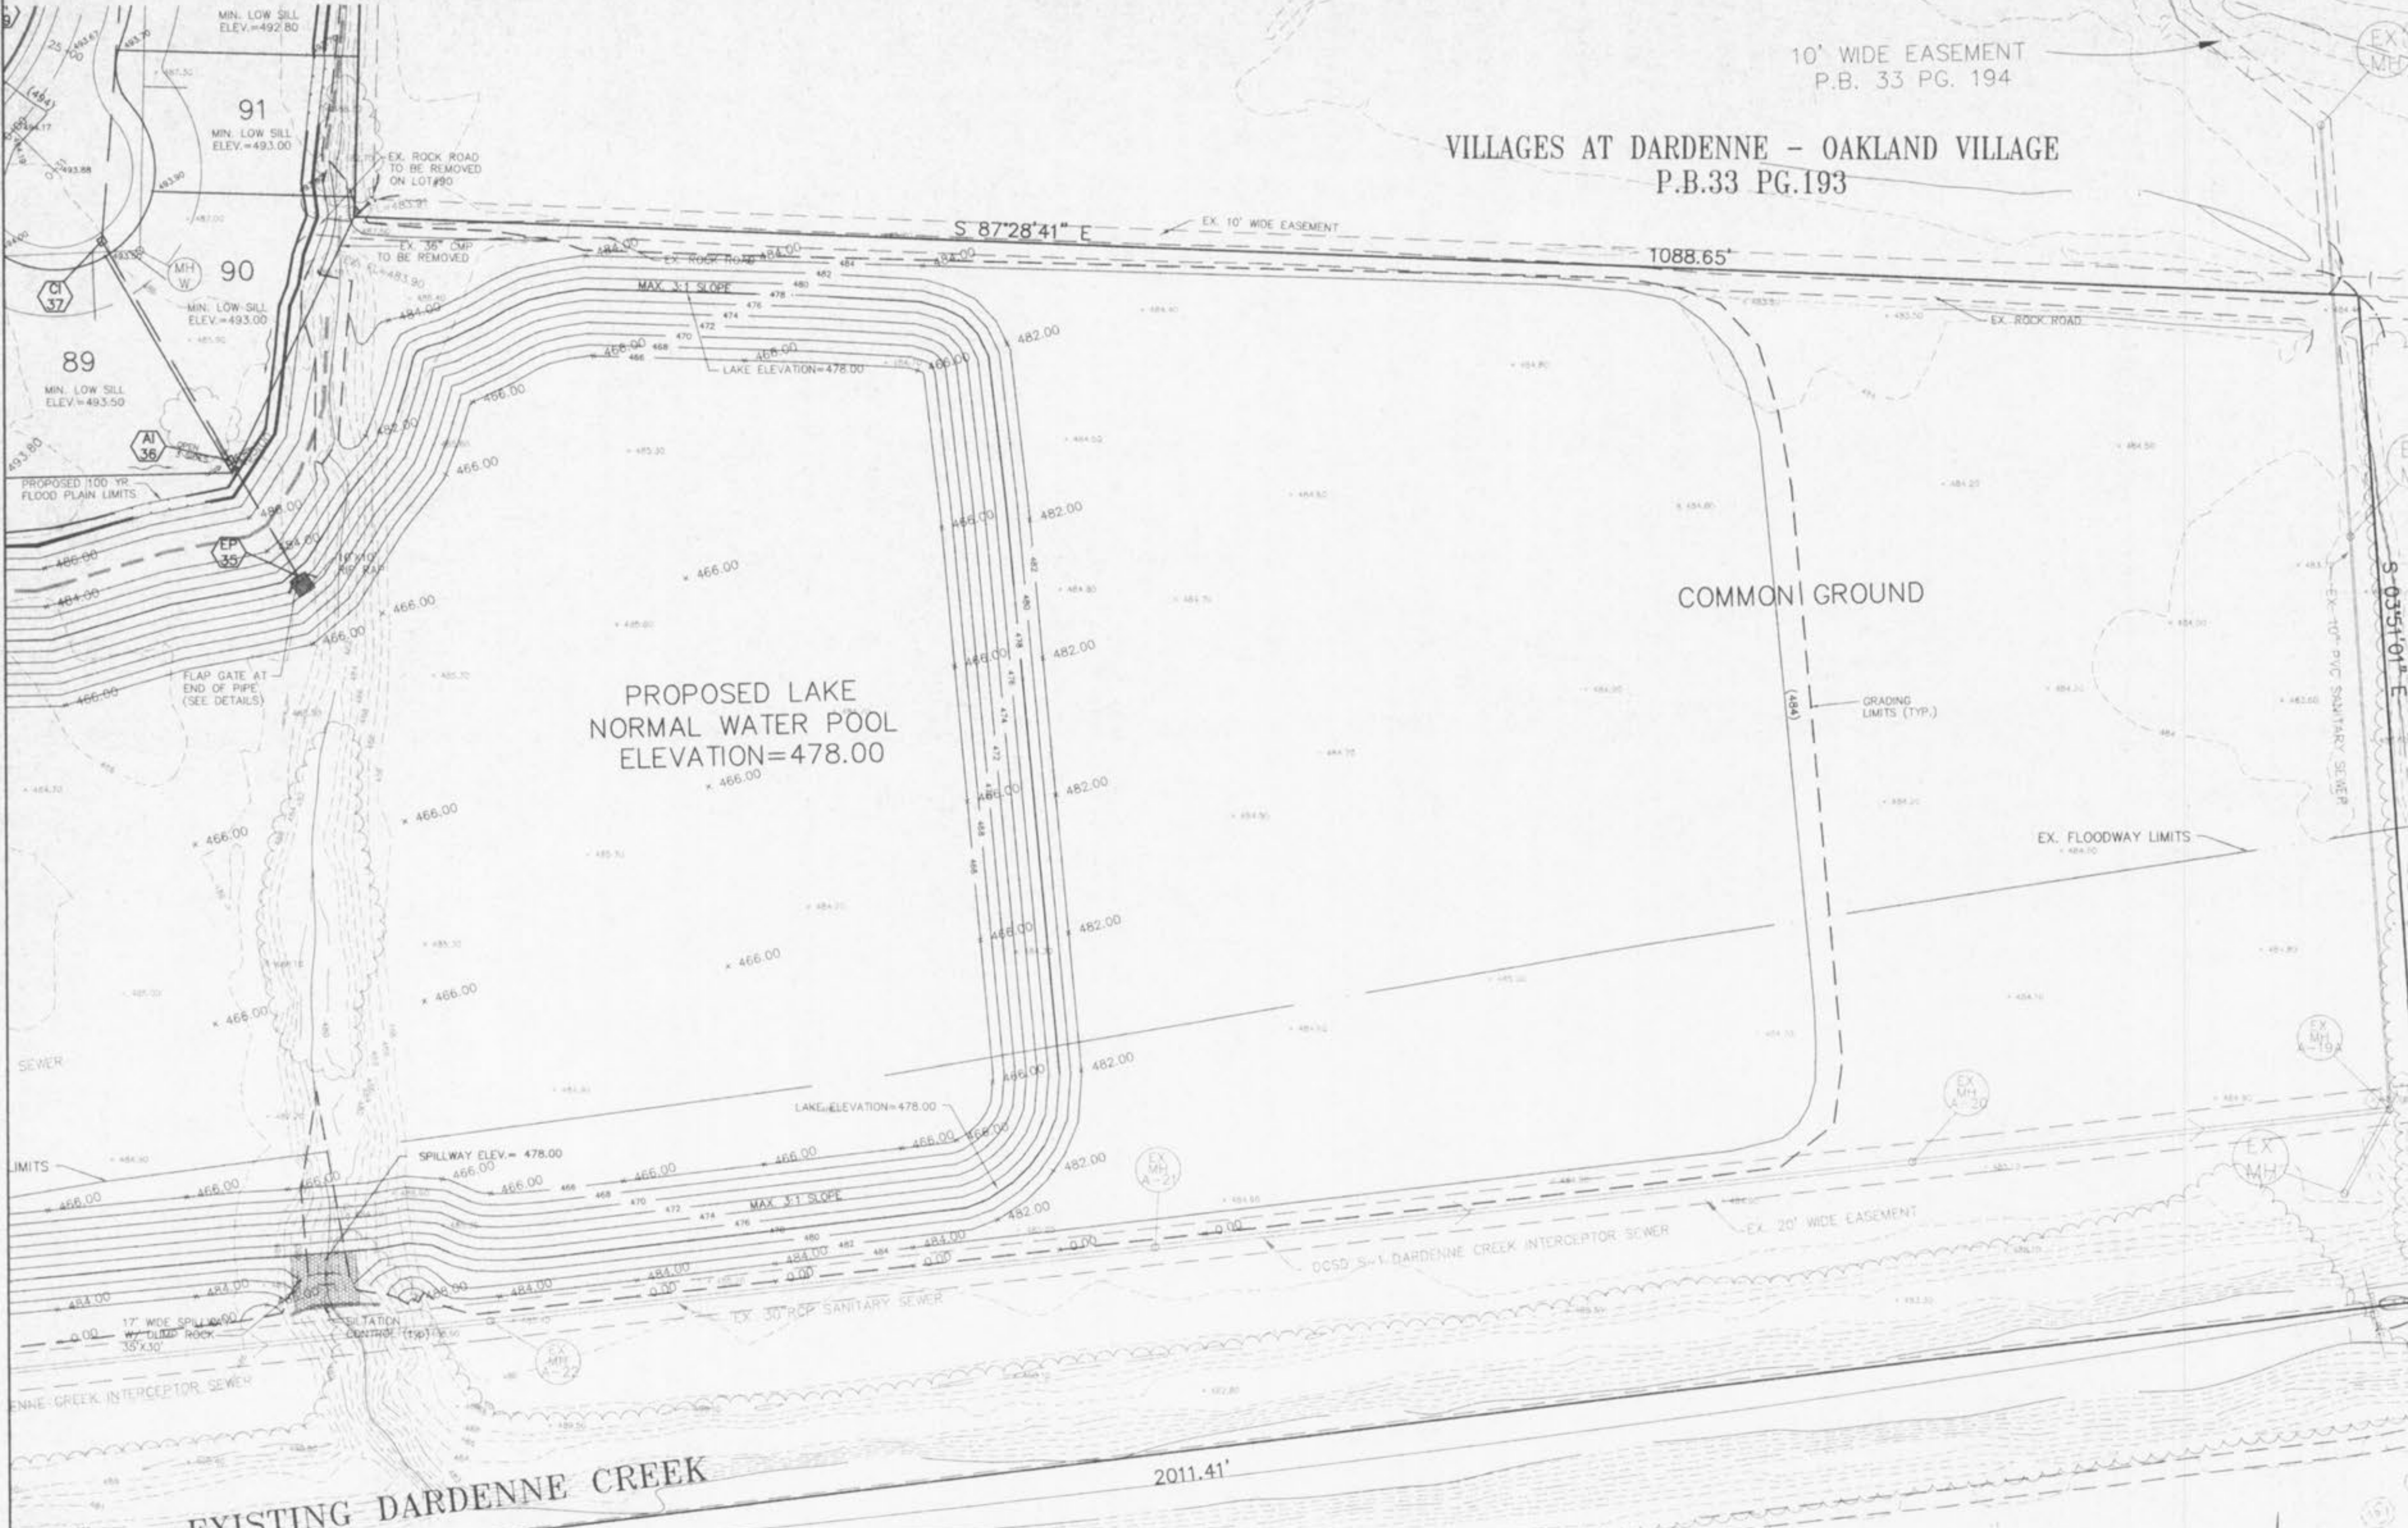

PROPERTY N/F

Underground utilities have been plotted from available information and therefore their locations shall be considered approximate only. The verification of the location of all underground utilities, either shown or not shown on these plans shall be the responsibility of the contractor, and shall be located prior to any grading or construction of the improvements.

C:\SVP\PROJ\3197\01.dwg P1, Mar 27 08:05:31 1998 STATION: 30 MKK