
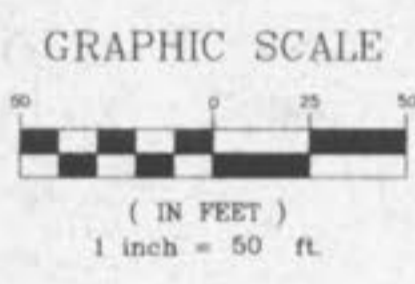


PROPERTY N/F
NOVUS PROPERTY HOLDINGS, L.L.C.
1953/429
LOT 1 OF MONSANTO ANIMAL AGRICULTURAL FARM
P.B. 22 PG. 165

VILLAGES AT DARDENNE - OAKLAND VILLAGE
P.B.33 PG.193

COMMON GROUND

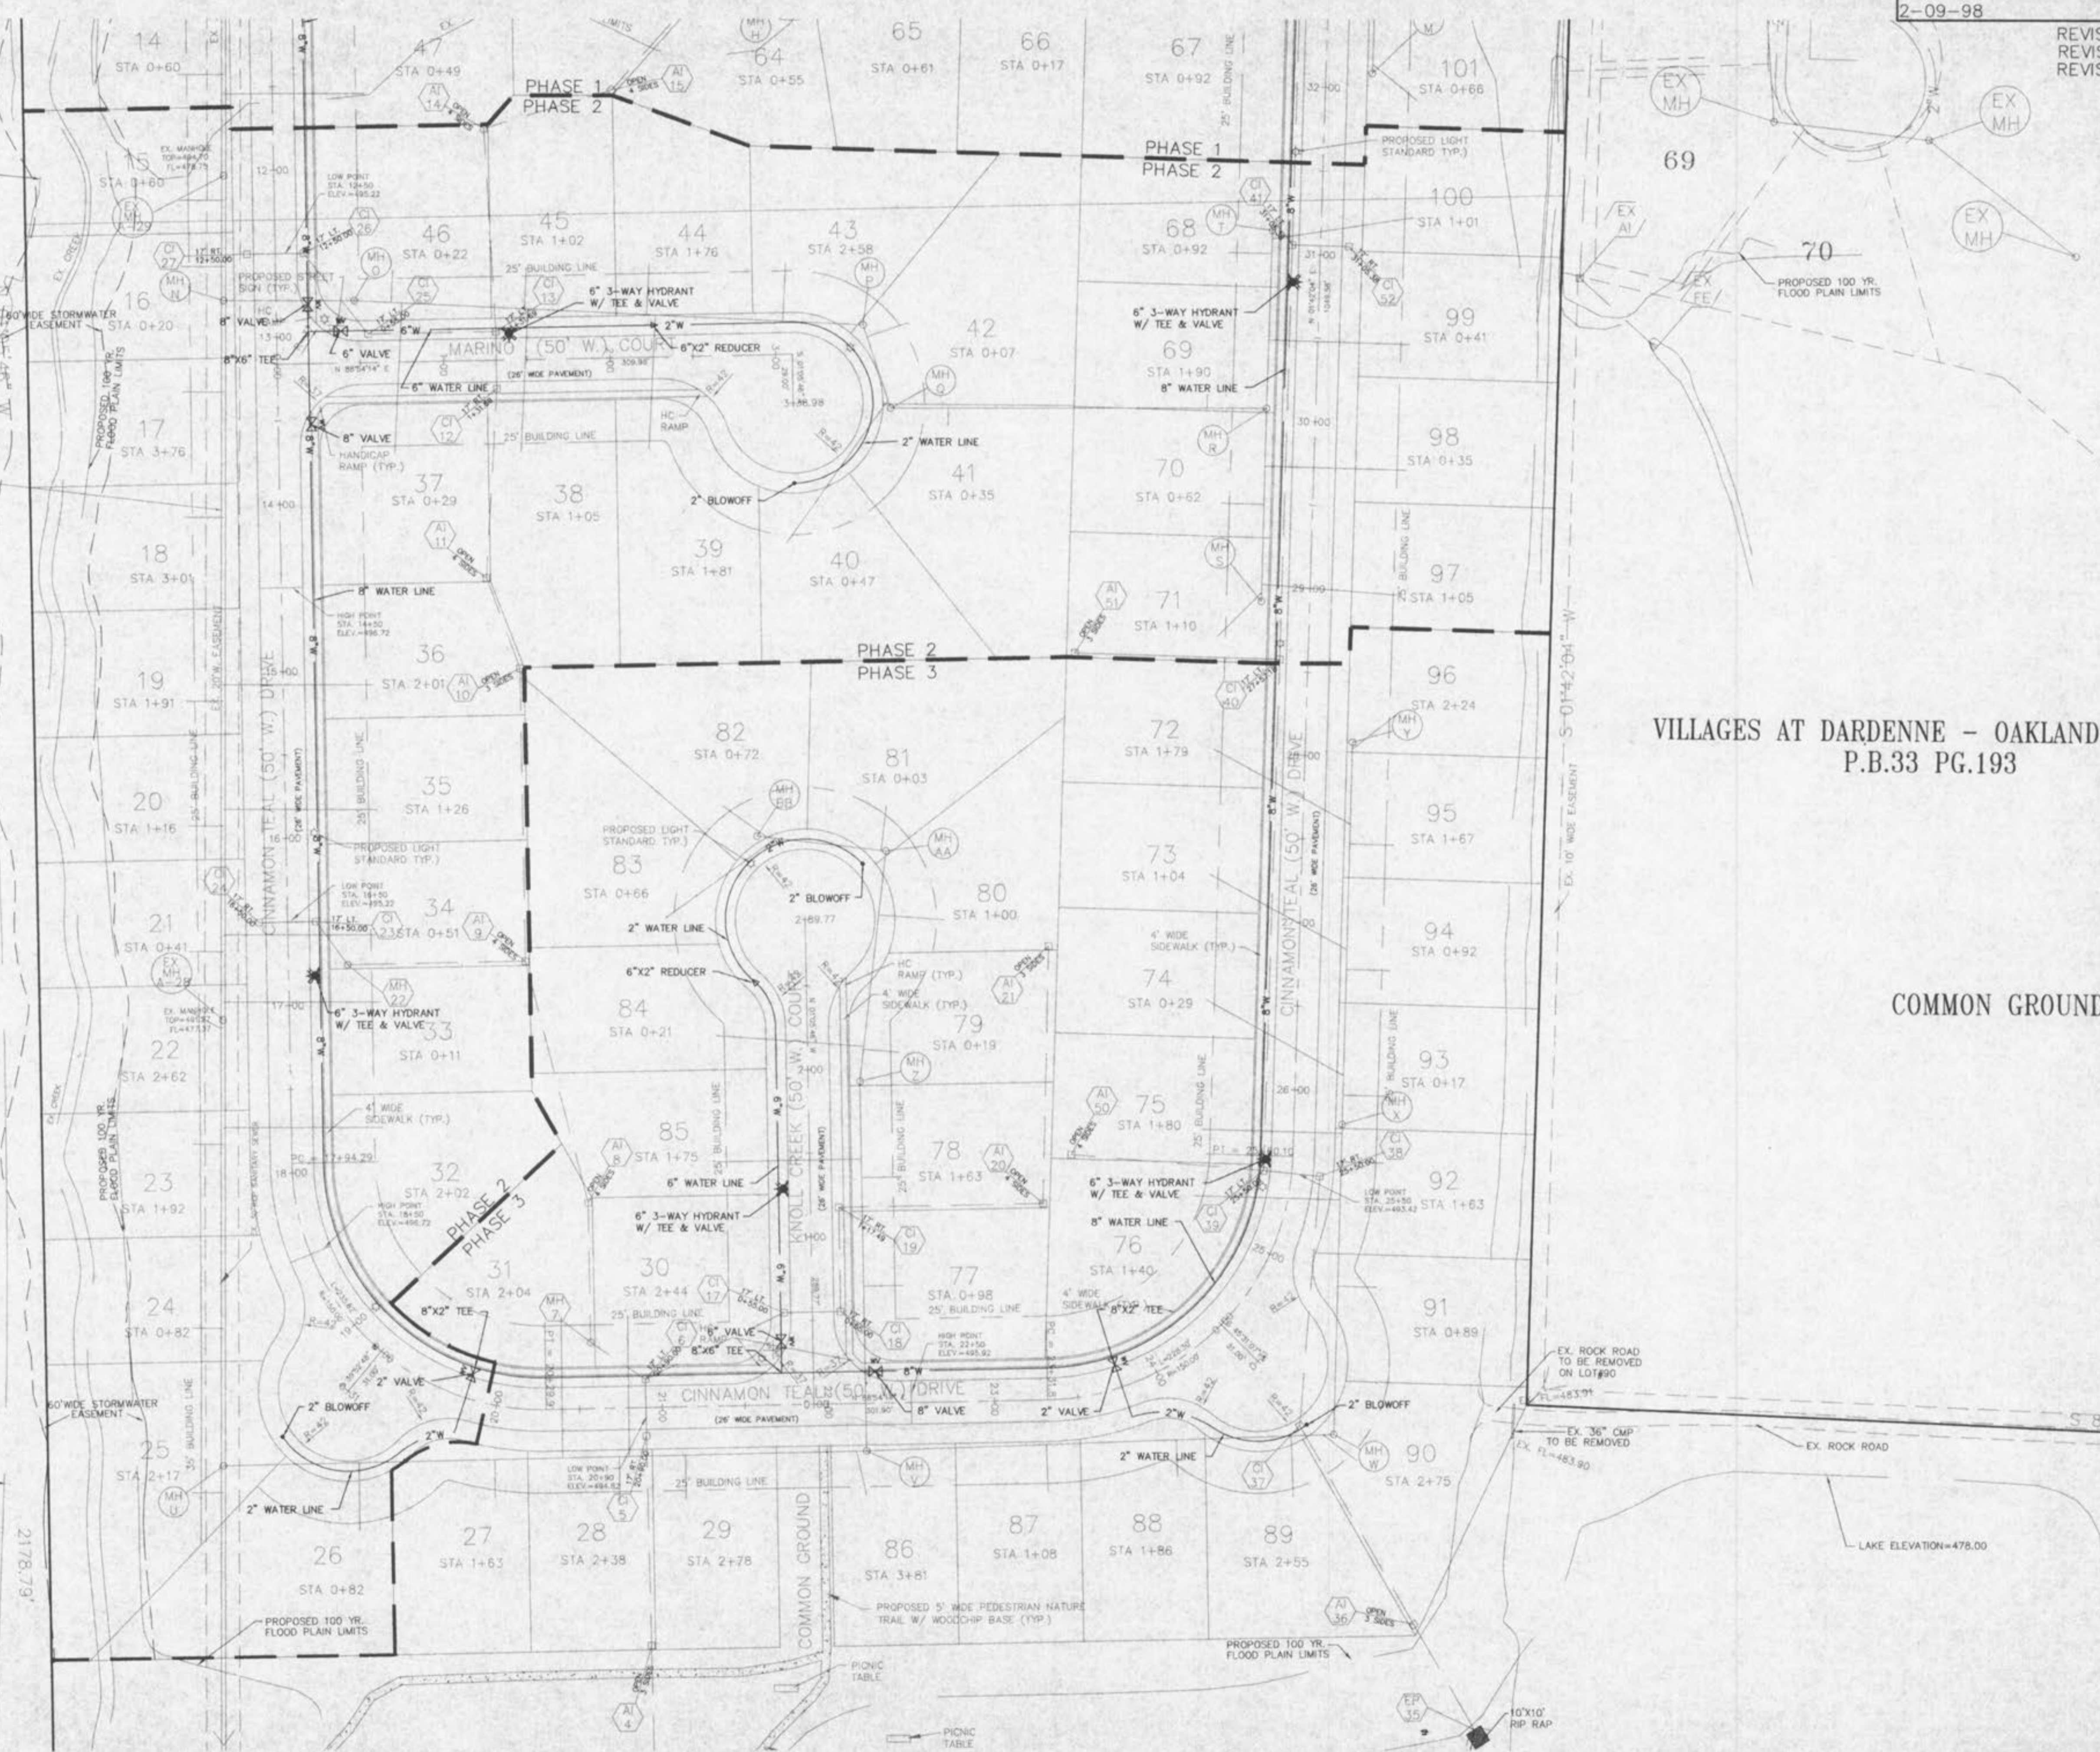

THIS PLAN IS FOR WATER PURPOSES ONLY

Underground utilities have been plotted from available information and therefore their locations shall be considered approximate only. The verification of the location of all underground utilities, either shown or not shown on these plans shall be the responsibility of the contractor, and shall be located prior to any grading or construction of the improvements.

C:\SOCK\VP\A\9197\con.dwg Thu Mar 26 14:05:31 1998 STATION 32 MKK