



PROPERTY N/F
 NOVUS PROPERTY HOLDINGS, L.L.C.
 1953/429
 LOT 1 OF MONSANTO ANIMAL AGRICULTURAL FARM
 P.B. 22 PG. 165

PROPERTY N/F
 BARBARA J. GERDES
 TRUSTEE
 1508/1899

PROPERTY N/F
 CLARENCE & MARGARET RAUP
 2187/214

THIS PLAN IS FOR WATER PURPOSES ONLY

Underground utilities have been plotted from available information and therefore their locations shall be considered approximate only. The verification of the location of all underground utilities, either shown or not shown on these plans shall be the responsibility of the contractor, and shall be located prior to any grading or construction of the improvements.

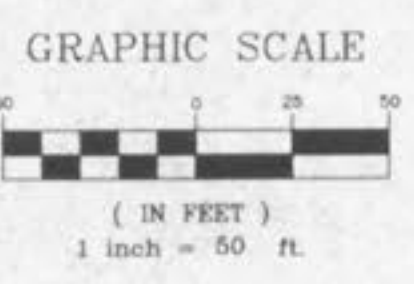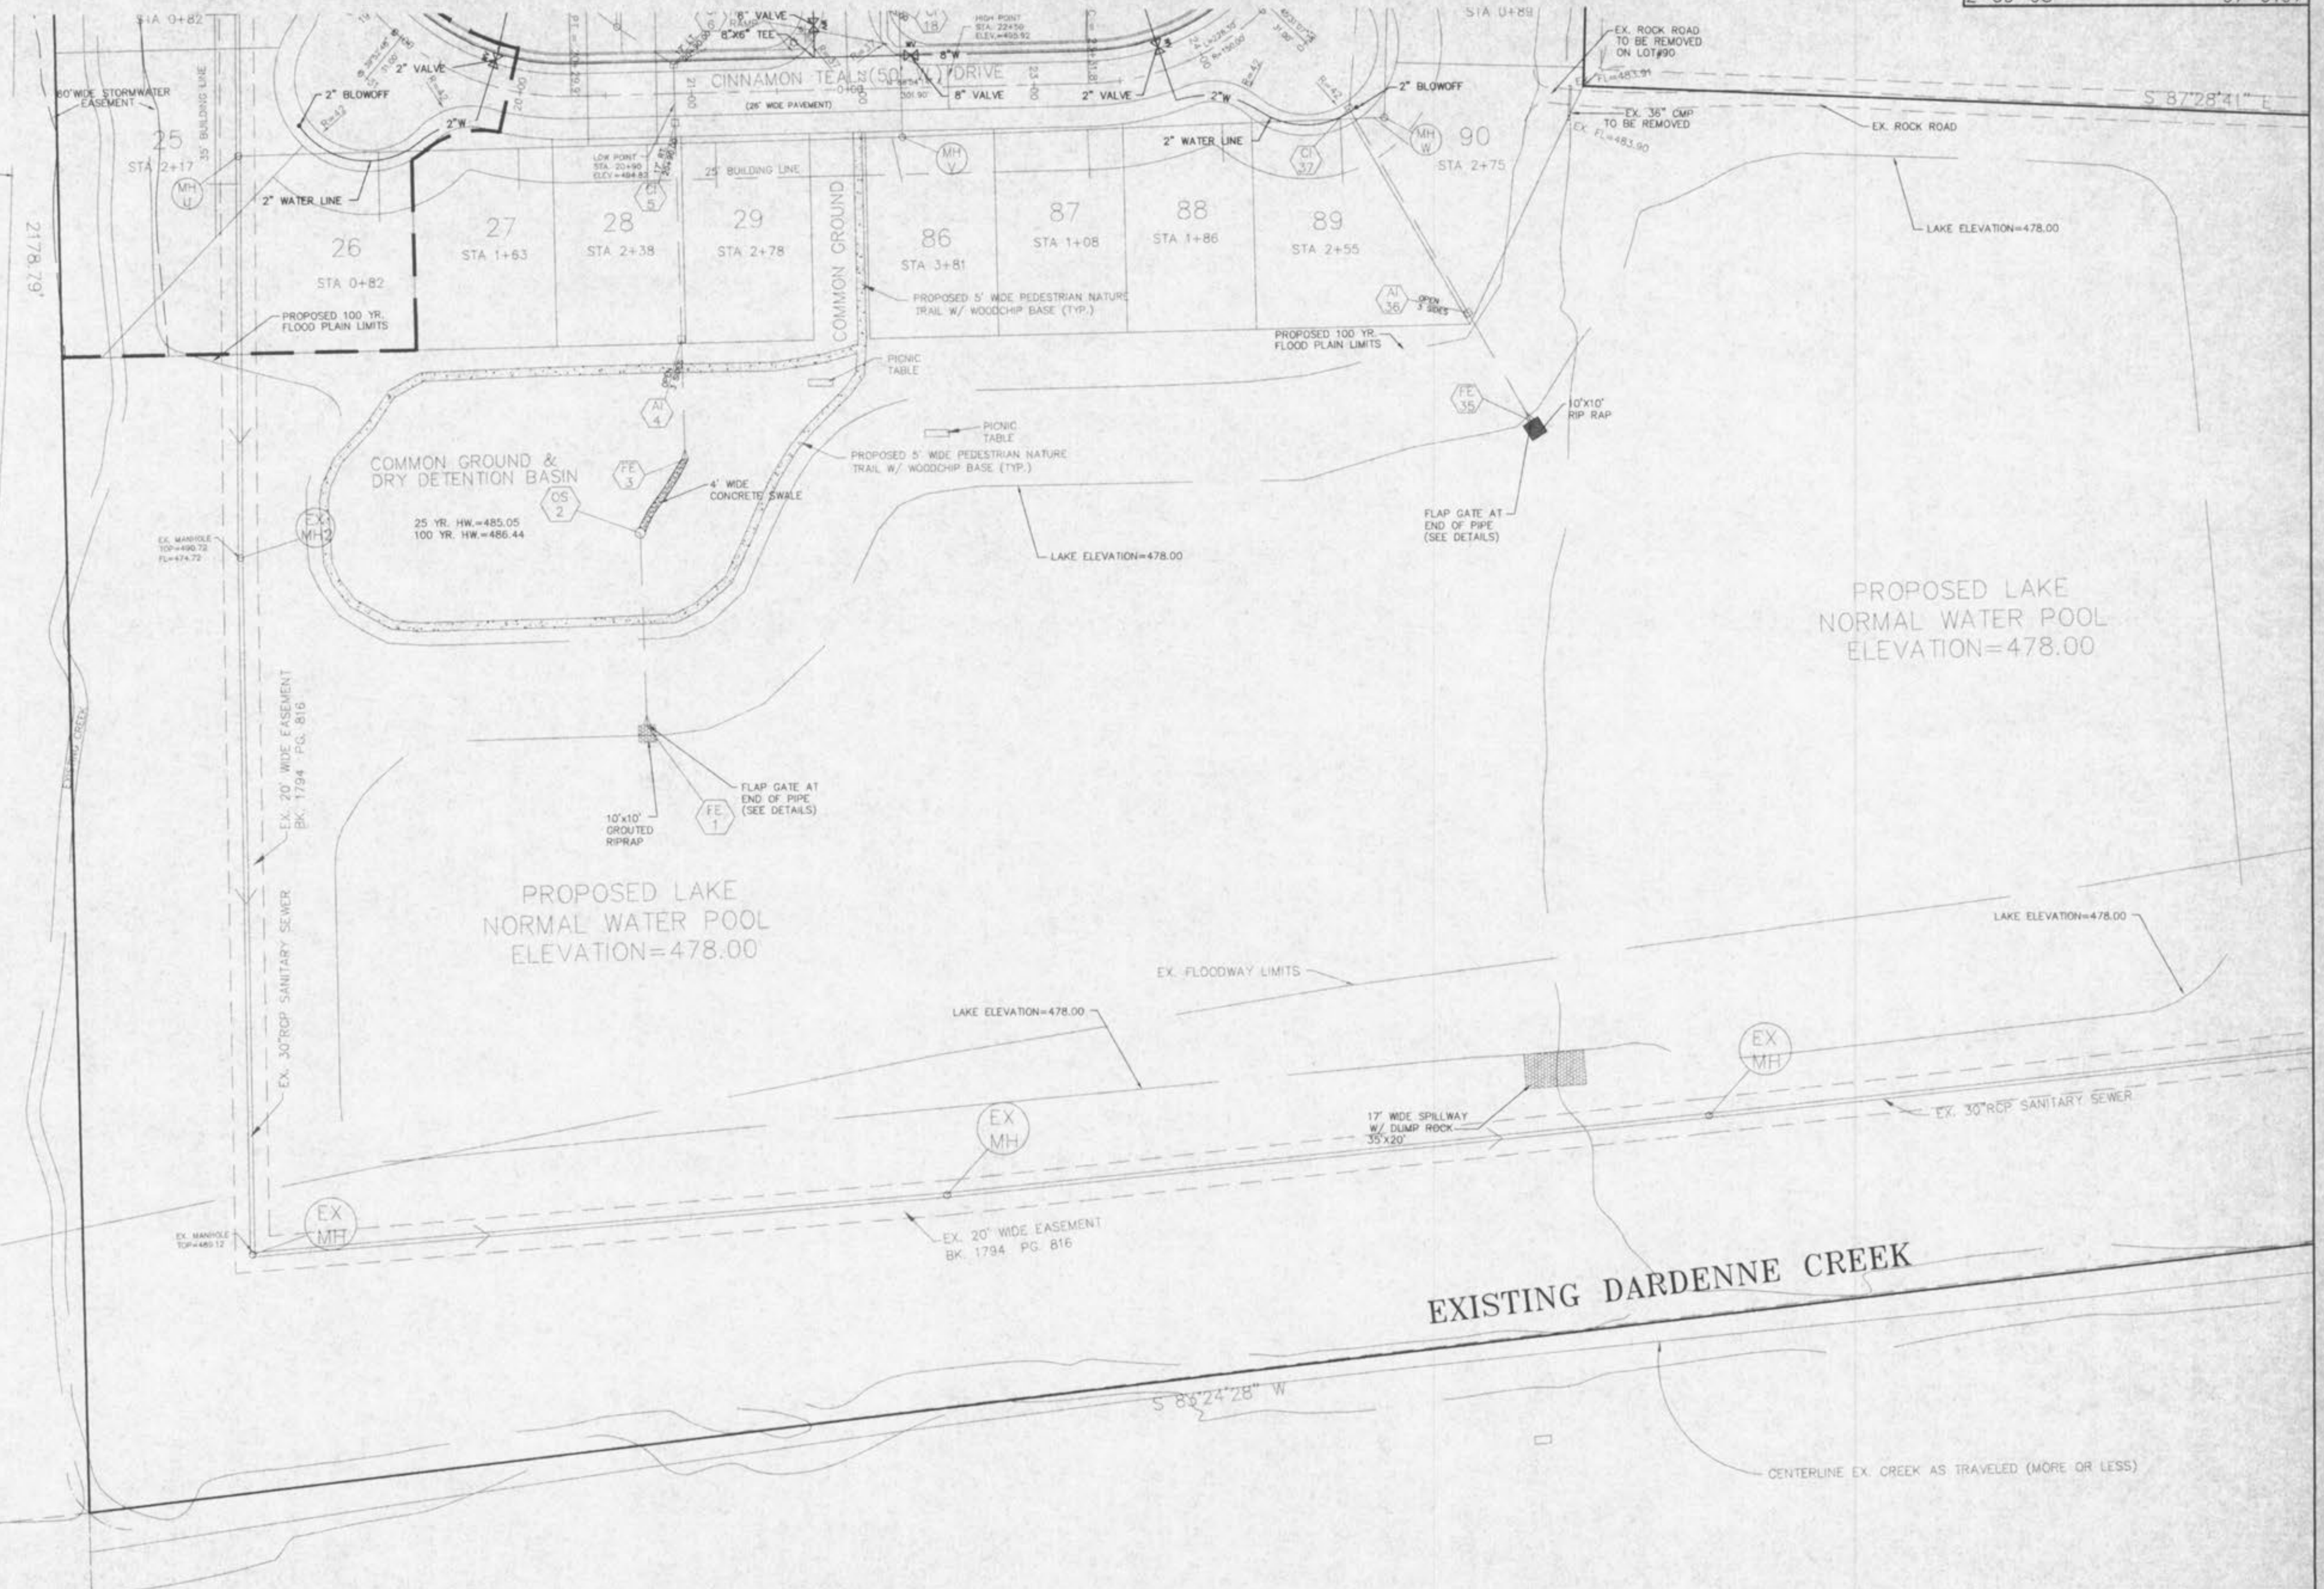

C:\S&P\PROJ\157\con.dwg Tue Feb 10 11:19:09 1998 5141101_32 MKK