


CINNAMON TEAL DRIVE
 26' WIDE PAVEMENT

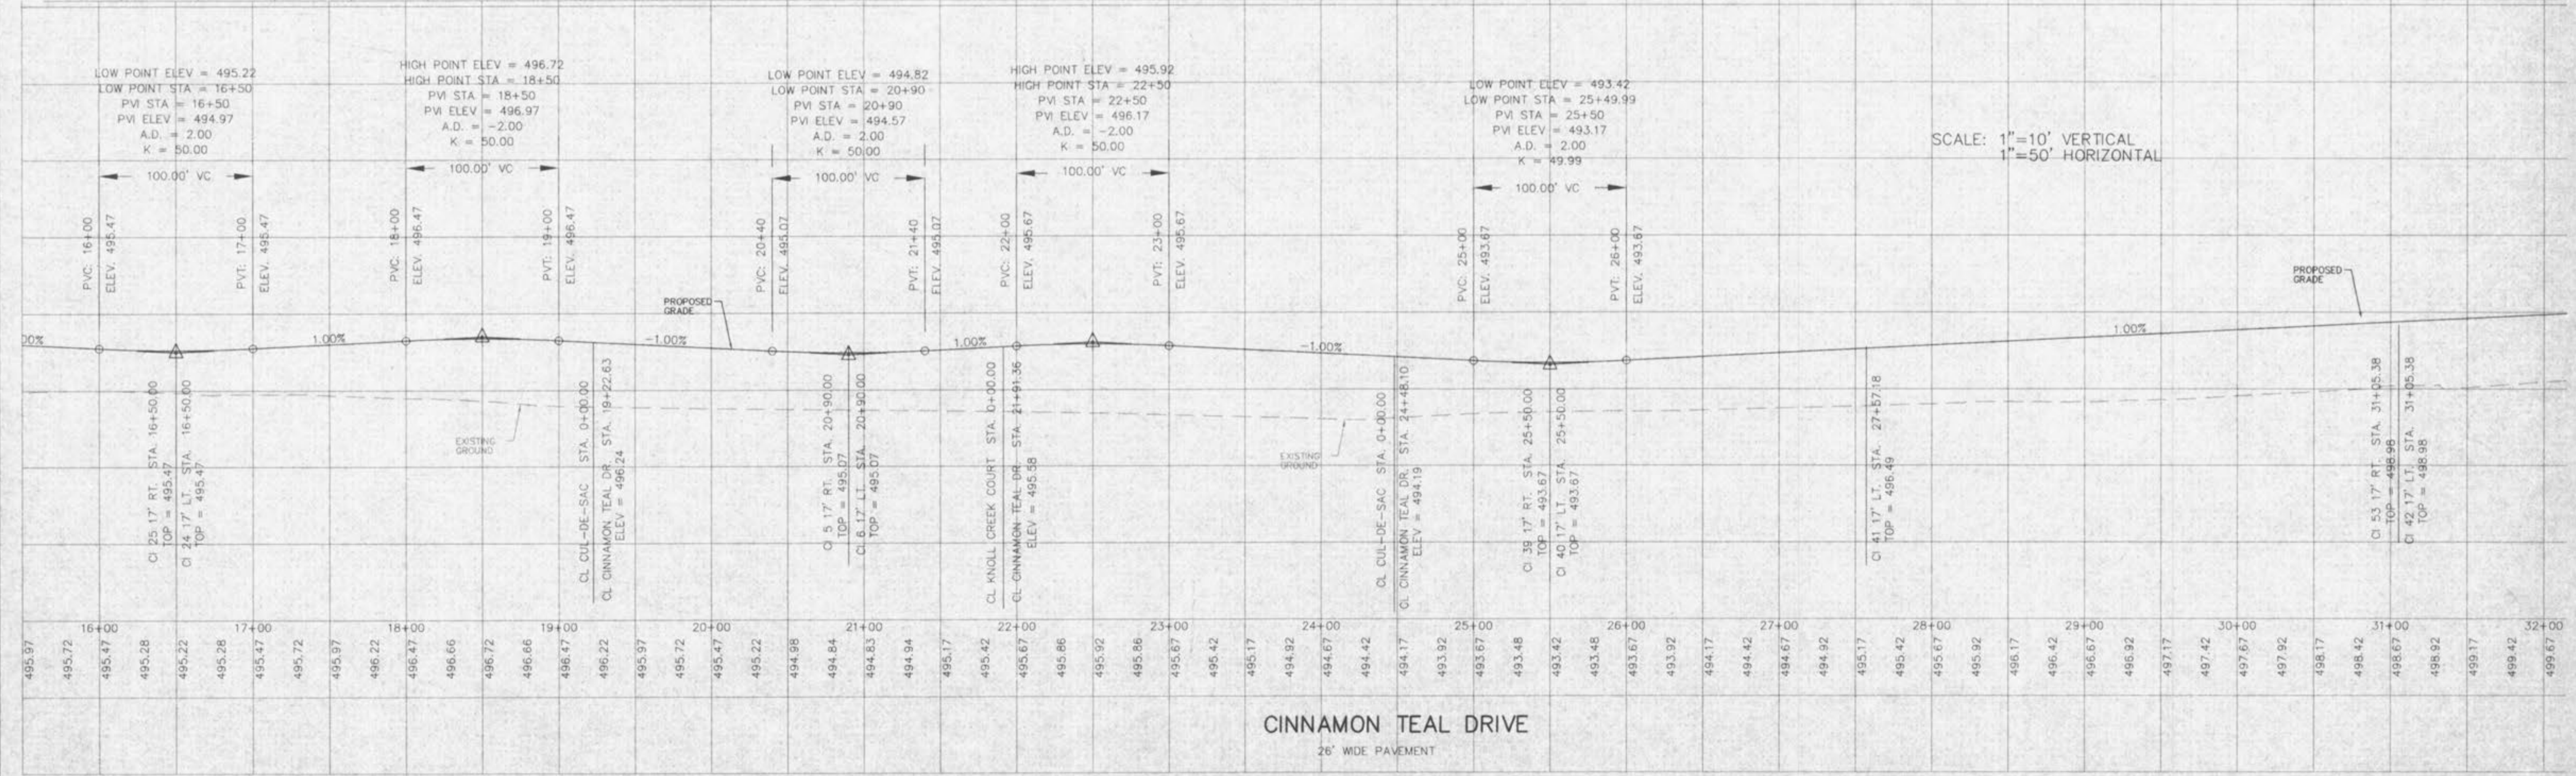

CINNAMON TEAL DRIVE
 26' WIDE PAVEMENT

SCALE: 1" = 10' VERTICAL
 1" = 50' HORIZONTAL