

NOTE: SADDLE TAP WYE CONNECTIONS FOR ALL PROPOSED LATERALS ON THE EXISTING 30" RCP SANITARY SEWER MAIN PER DUCKETT CREEK STANDARDS. (M.S.D. DETAIL NO. 61)


PHASE 2

PHASE 1



PHASE 1

PHASE 1

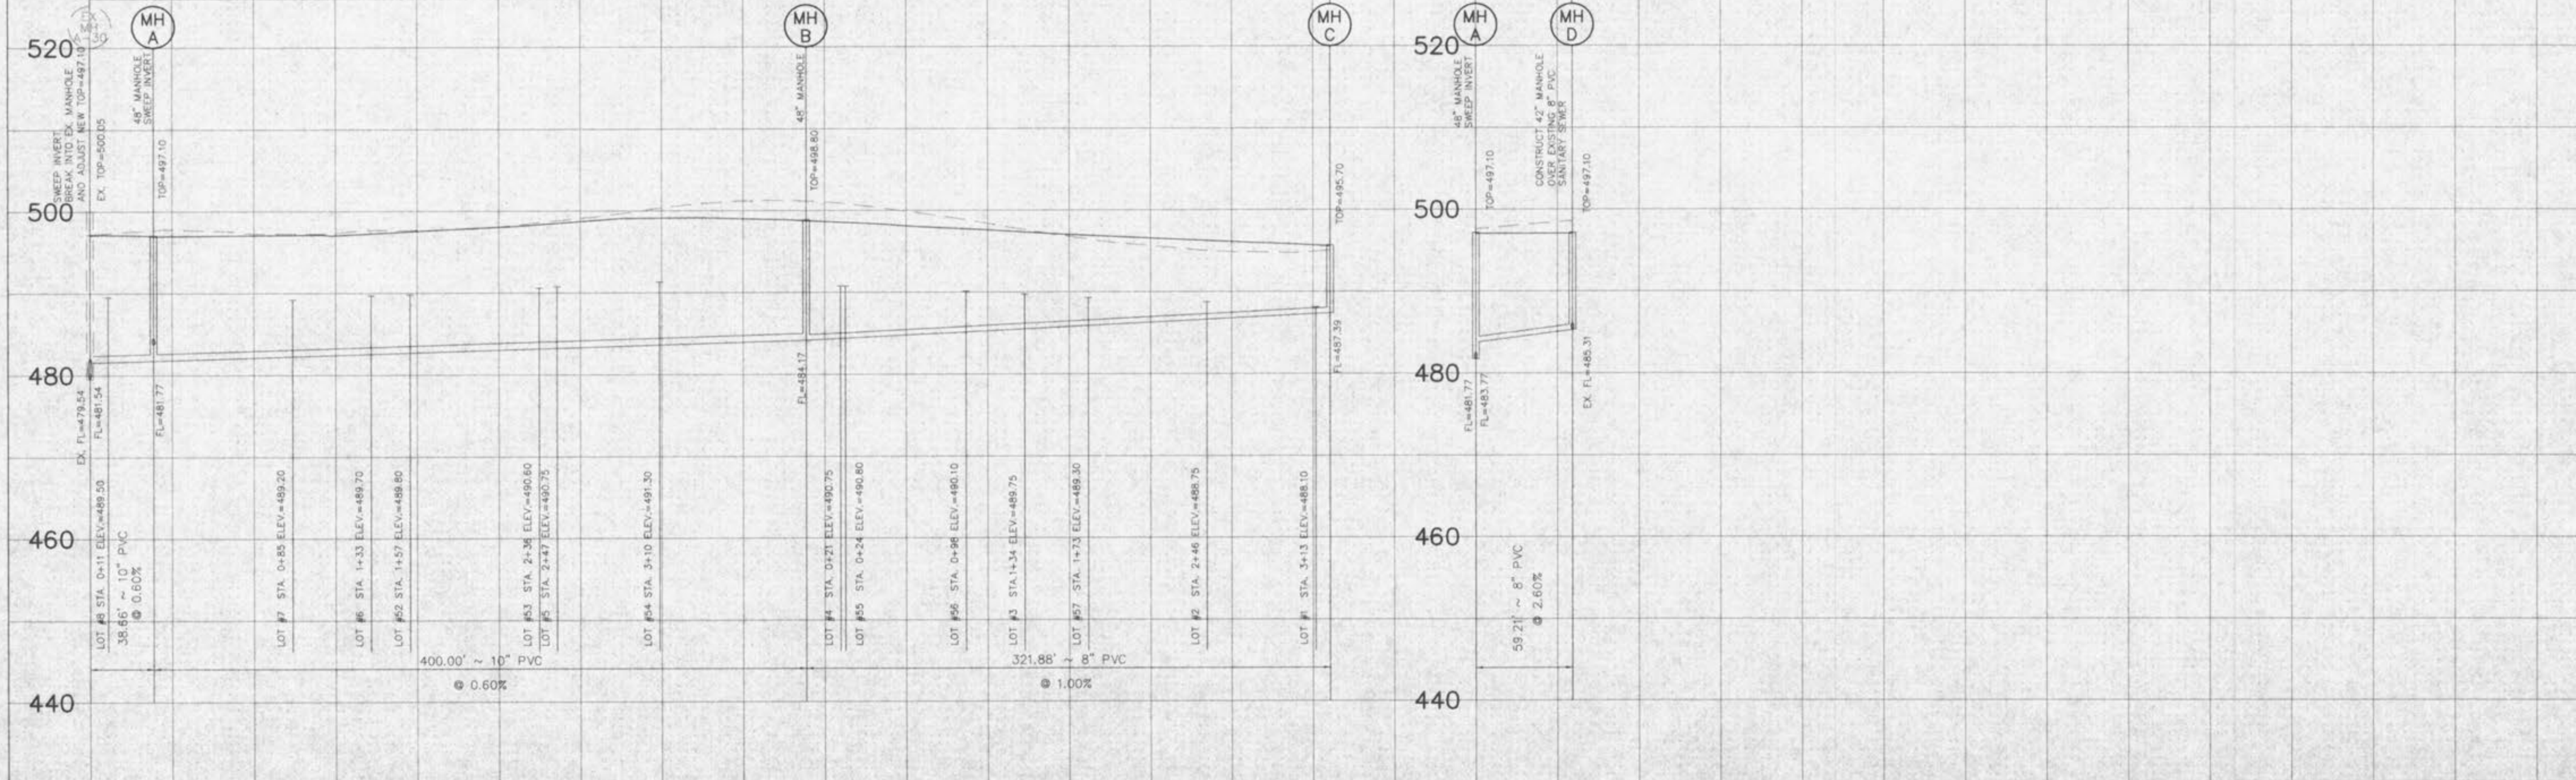

SCALE: 1"=10' VERTICAL
1"=50' HORIZONTAL

© 2008 PCL/19197.con.dwg Mod Map: 18/09/11 11:31:1968 STATION: 32 MK