


PHASE 1

PHASE 1

PHASE 1

PHASE 2

PHASE 2

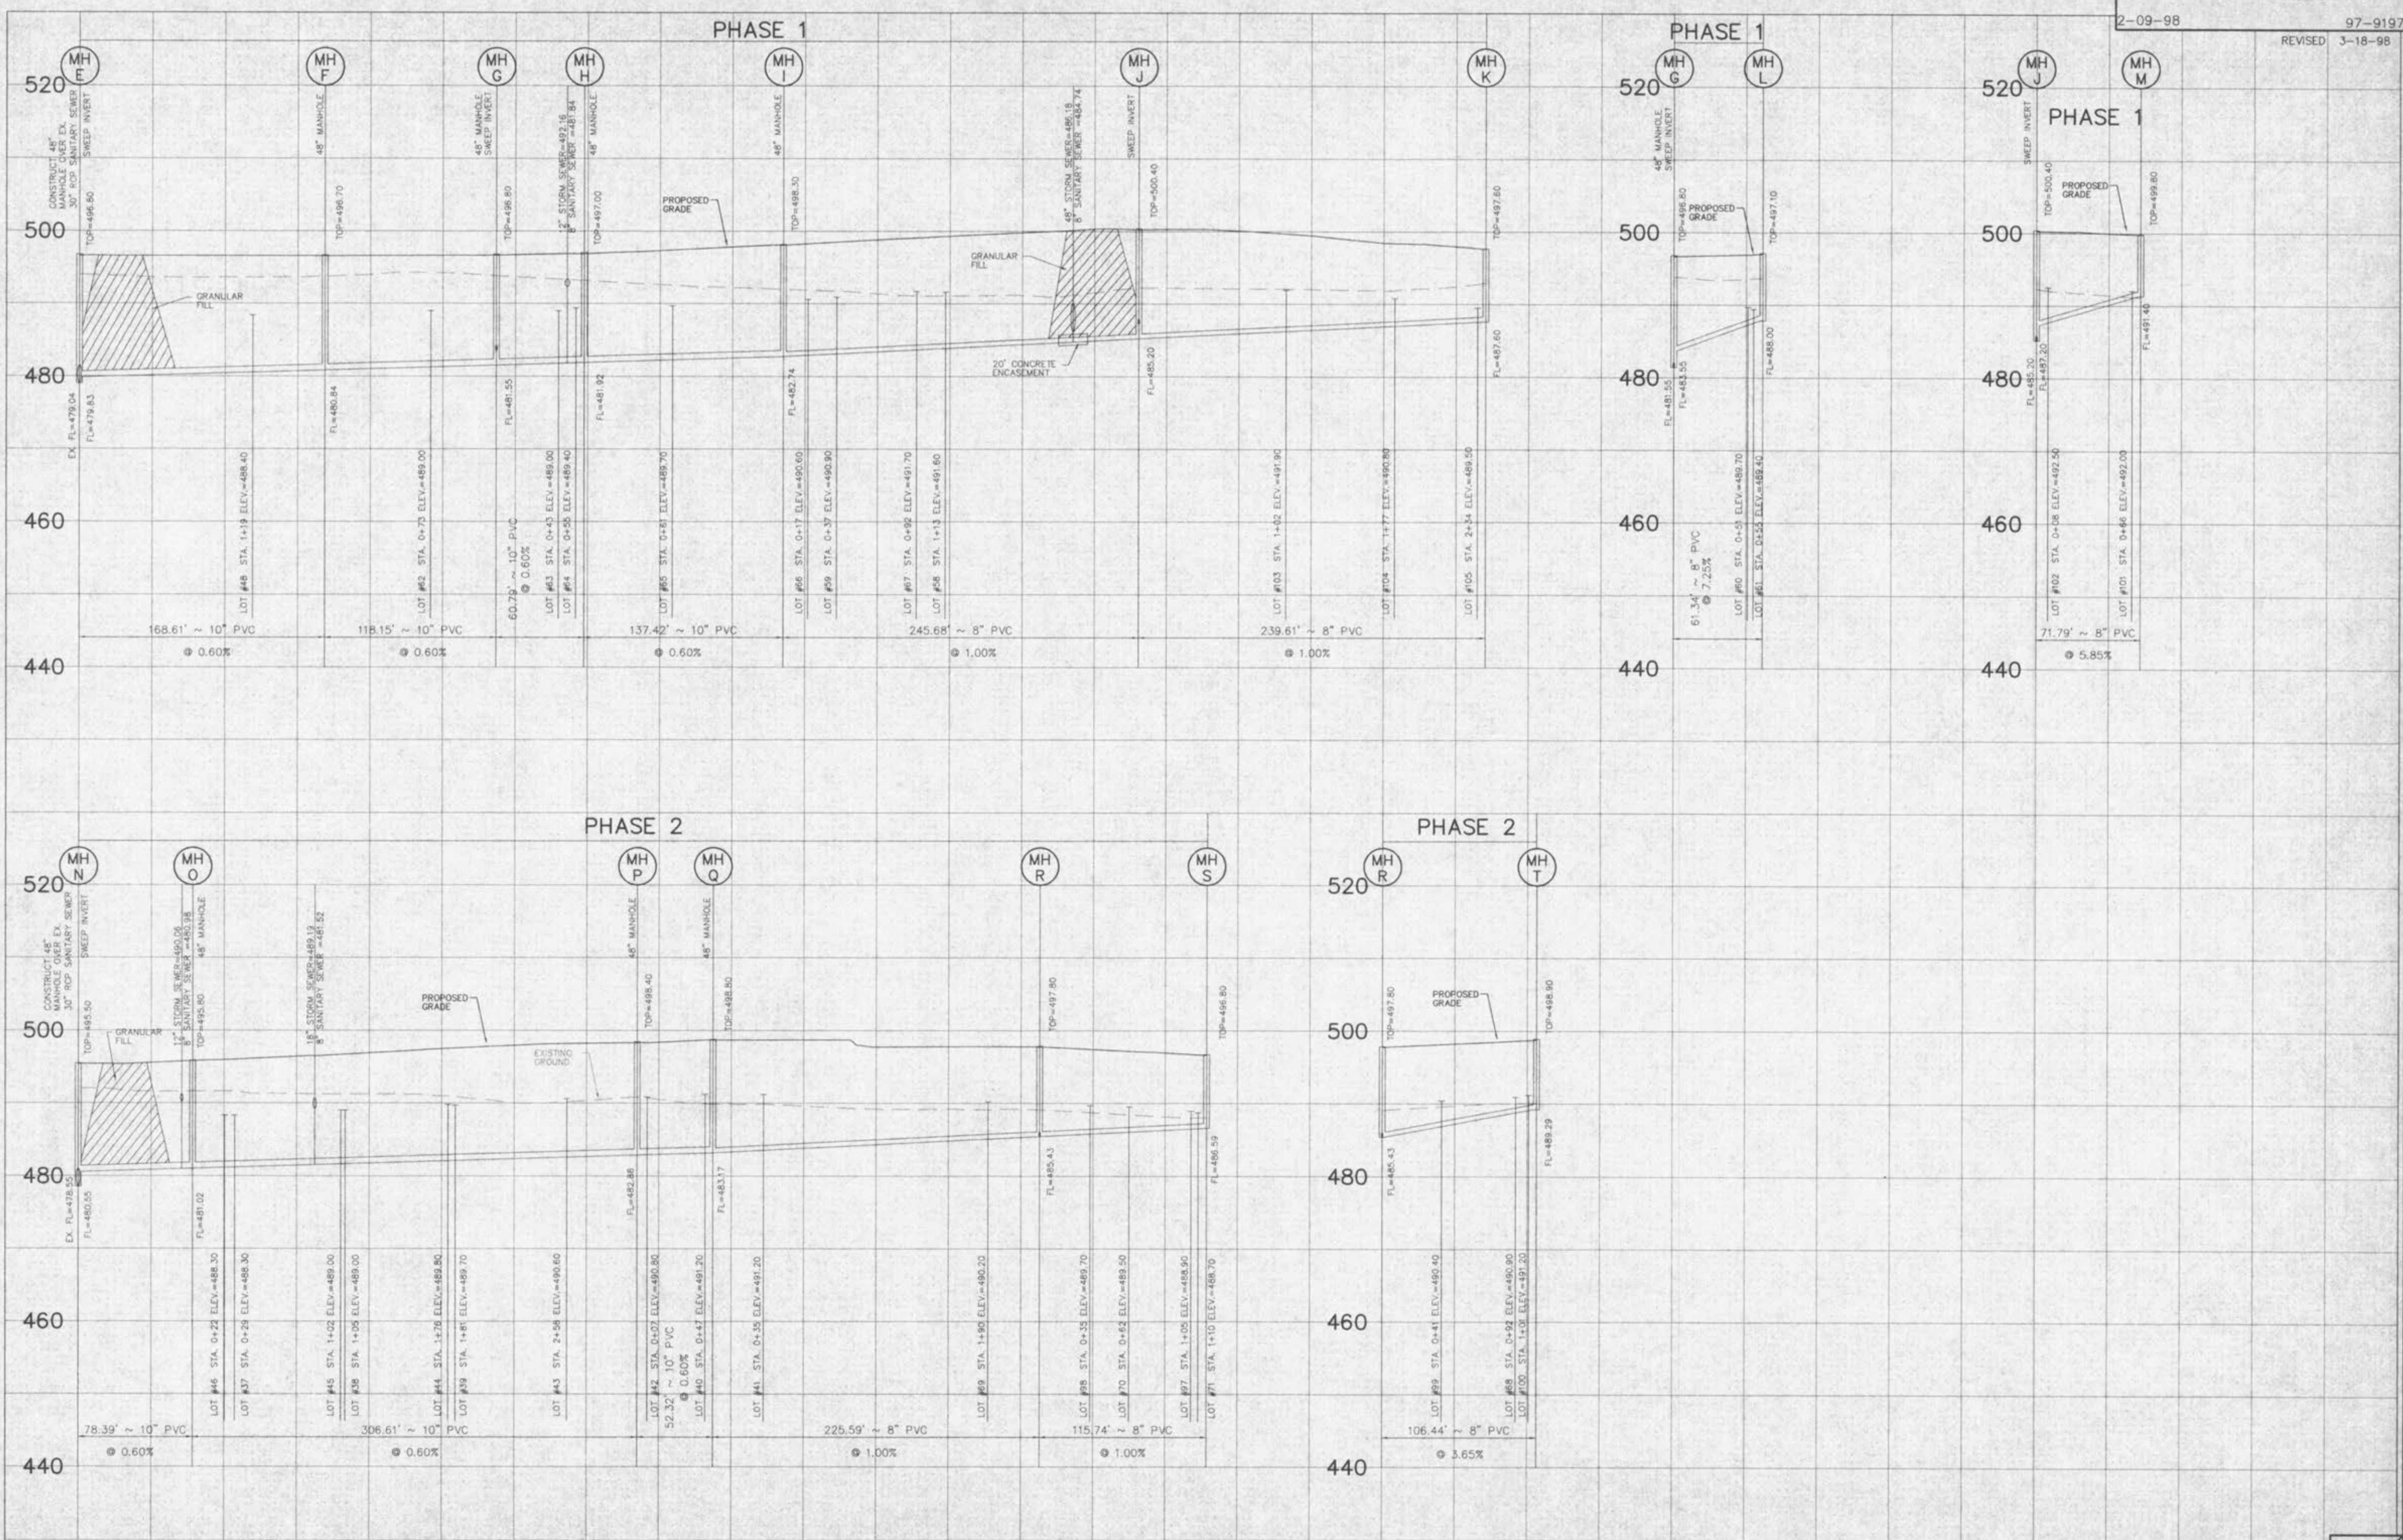

SCALE: 1"=10' VERTICAL  
1"=50' HORIZONTAL

C:\pdx\pdx\1997\1997.dwg Plot: 18-09-11 16:19:56 STATION: 32 1/4