
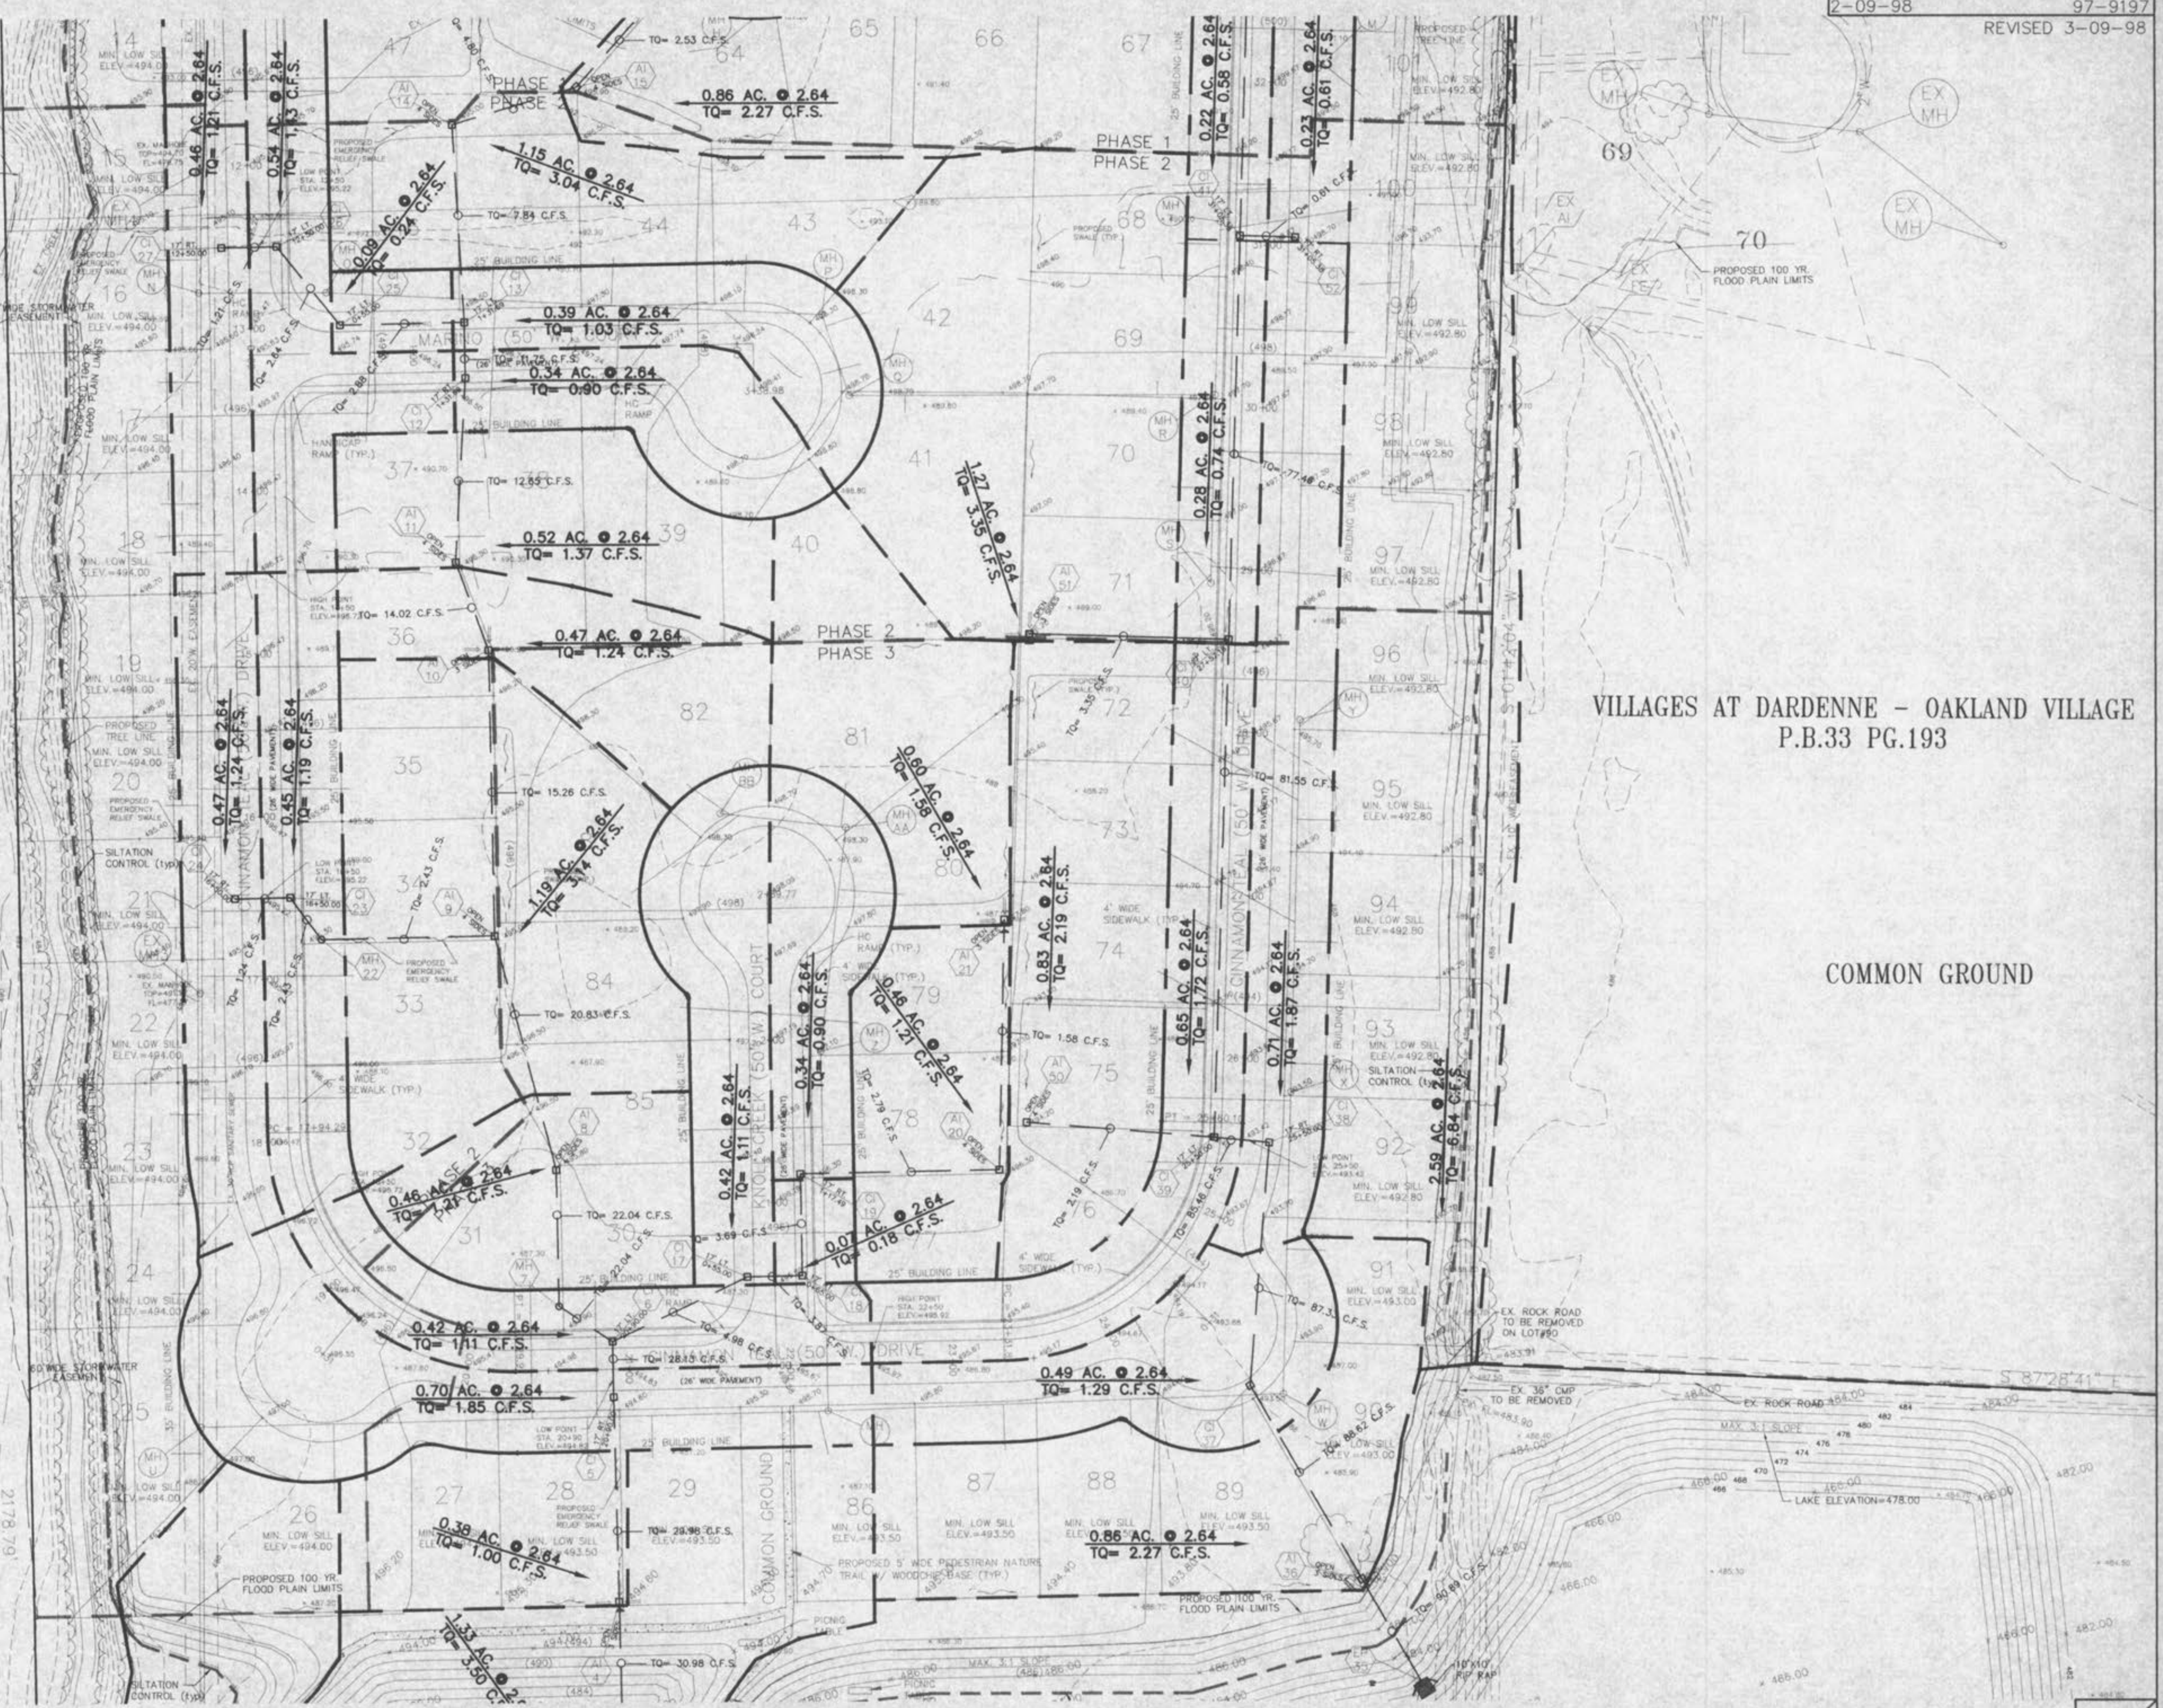


LOT 1 OF MONSANTO ANIMAL AGRICULTURAL FARM
 1953/429
 P.B. 22 PG. 165
 NOVUS PROPERTY HOLDINGS, L.L.C.
 PROPERTY N/F

VILLAGES AT DARDENNE - OAKLAND VILLAGE
 P.B.33 PG.193

COMMON GROUND

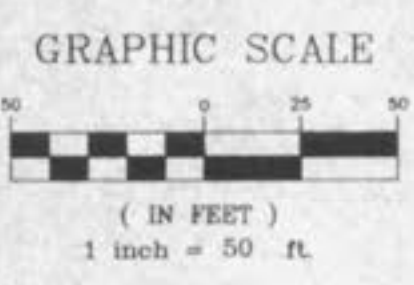

THIS PLAN IS FOR DRAINAGE AREA PURPOSES ONLY.
 NOT TO BE USED FOR CONSTRUCTION.

Underground utilities have been plotted from available information and therefore their locations shall be considered approximate only. The verification of the location of all underground utilities, either shown or not shown on these plans shall be the responsibility of the contractor, and shall be located prior to any grading or construction of the improvements.

C:\SOX\FRA\191210.dwg Plot Map 09.14.26.99 1926 STATION 32 MK