



SEE PROFILE BELOW FOR CONTINUATION

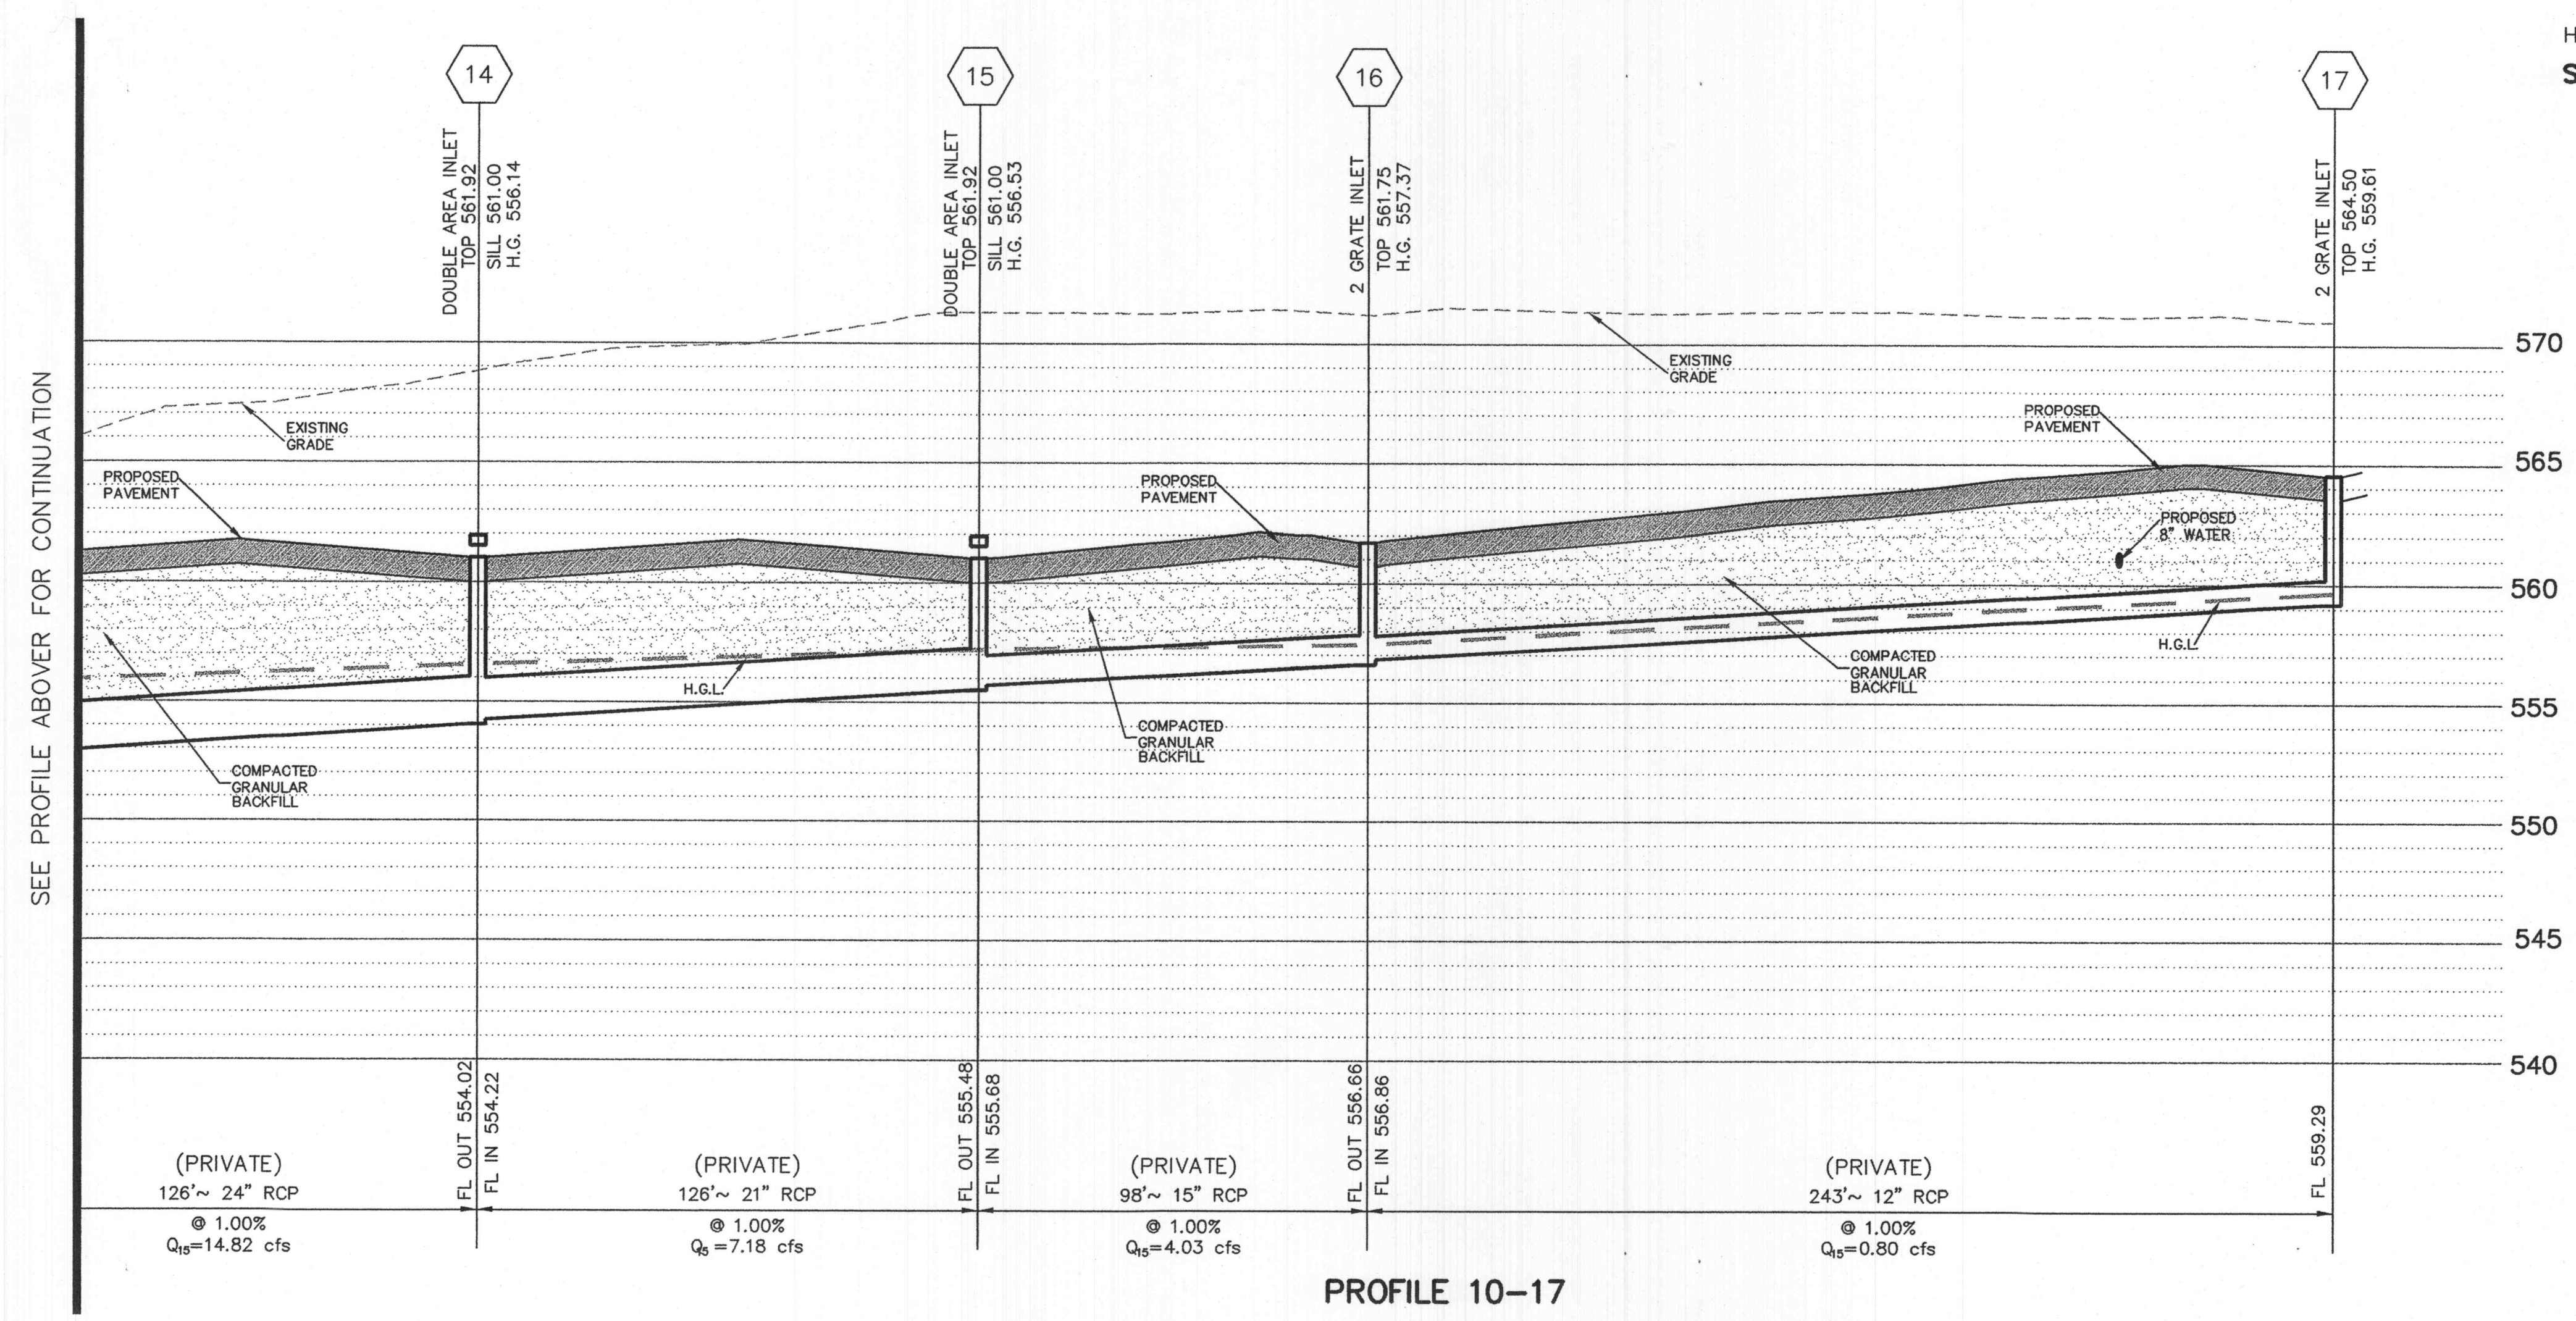

PROFILE 10-17

5 VERT.
30 HORIZ.
SCALE:

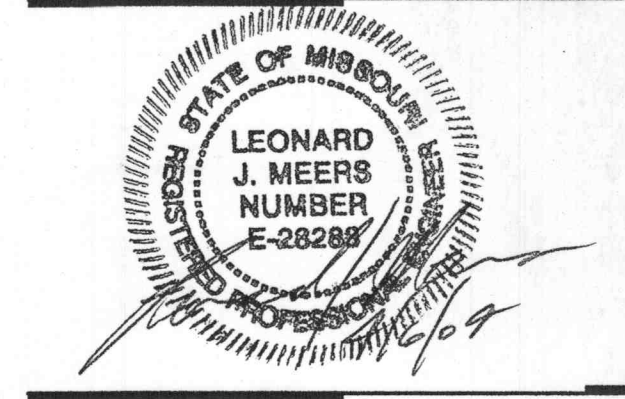

- GENERAL CONTRACTOR: ARCO CONSTRUCTION CO., INC.
- ARCHITECT: THOMAS ROOF INC. ARCHITECTS
- STRUCTURAL ENGINEER: IBRAHIM ENGINEERING CORP.
- GEOTECHNICAL ENGINEER: GEOTECHNOLOGY
- CIVIL ENGINEER: J.F. GRIMES CONSULTING ENGINEERS
- MECHANICAL ENGINEER: JARRELL MECHANICAL CONTRACTORS
- PLUMBING ENGINEER: SYSTEM AIRE, INC.
- ELECTRICAL ENGINEER: PAYNE CREST ELECTRIC
- FIRE PROTECTION: BISTATE FIRE PROTECTION



LABOURÉ CENTRE
4601 HIGHWAY K
O'FALLON, MISSOURI



THOMAS ROOF INC. ARCHITECTS
6551 Maryland Ave. Suite 200
St. Louis, Missouri 63105
314-726-9990
Fax: 726-9991
www.thomasroof.com
© Copyright 2004

DATE: 02/13/04

REVISIONS

NO.	DATE	DESCRIPTION
1	04/06/04	PER CITY, DUCKETT CREEK & MODOT COMMENTS

DWG. BY: JLW
PROJECT NO.: 1004B
SHEET NO.:

C8.3
STORM SEWER PROFILES

P&Z FILE # 0704/0704.01

J:\1004\1004\06\PLANS\1004_3-STORM-PRO.dwg Tue Apr 06 09:02:01 2004 JTW-H

PREPARED FOR:
WILLIAM H. ERKER
35 N. CENTRAL, STE 400
ST. LOUIS, MO 63105
PH: (314) 863-6061
FAX: (314) 863-6146