


FINAL SURVEY PLOTTED BY DATE
 NOTE BOOK NO. AREA CHECKED

ORIGINAL SURVEY PLOTTED BY DATE
 NOTE BOOK NO. AREA CHECKED

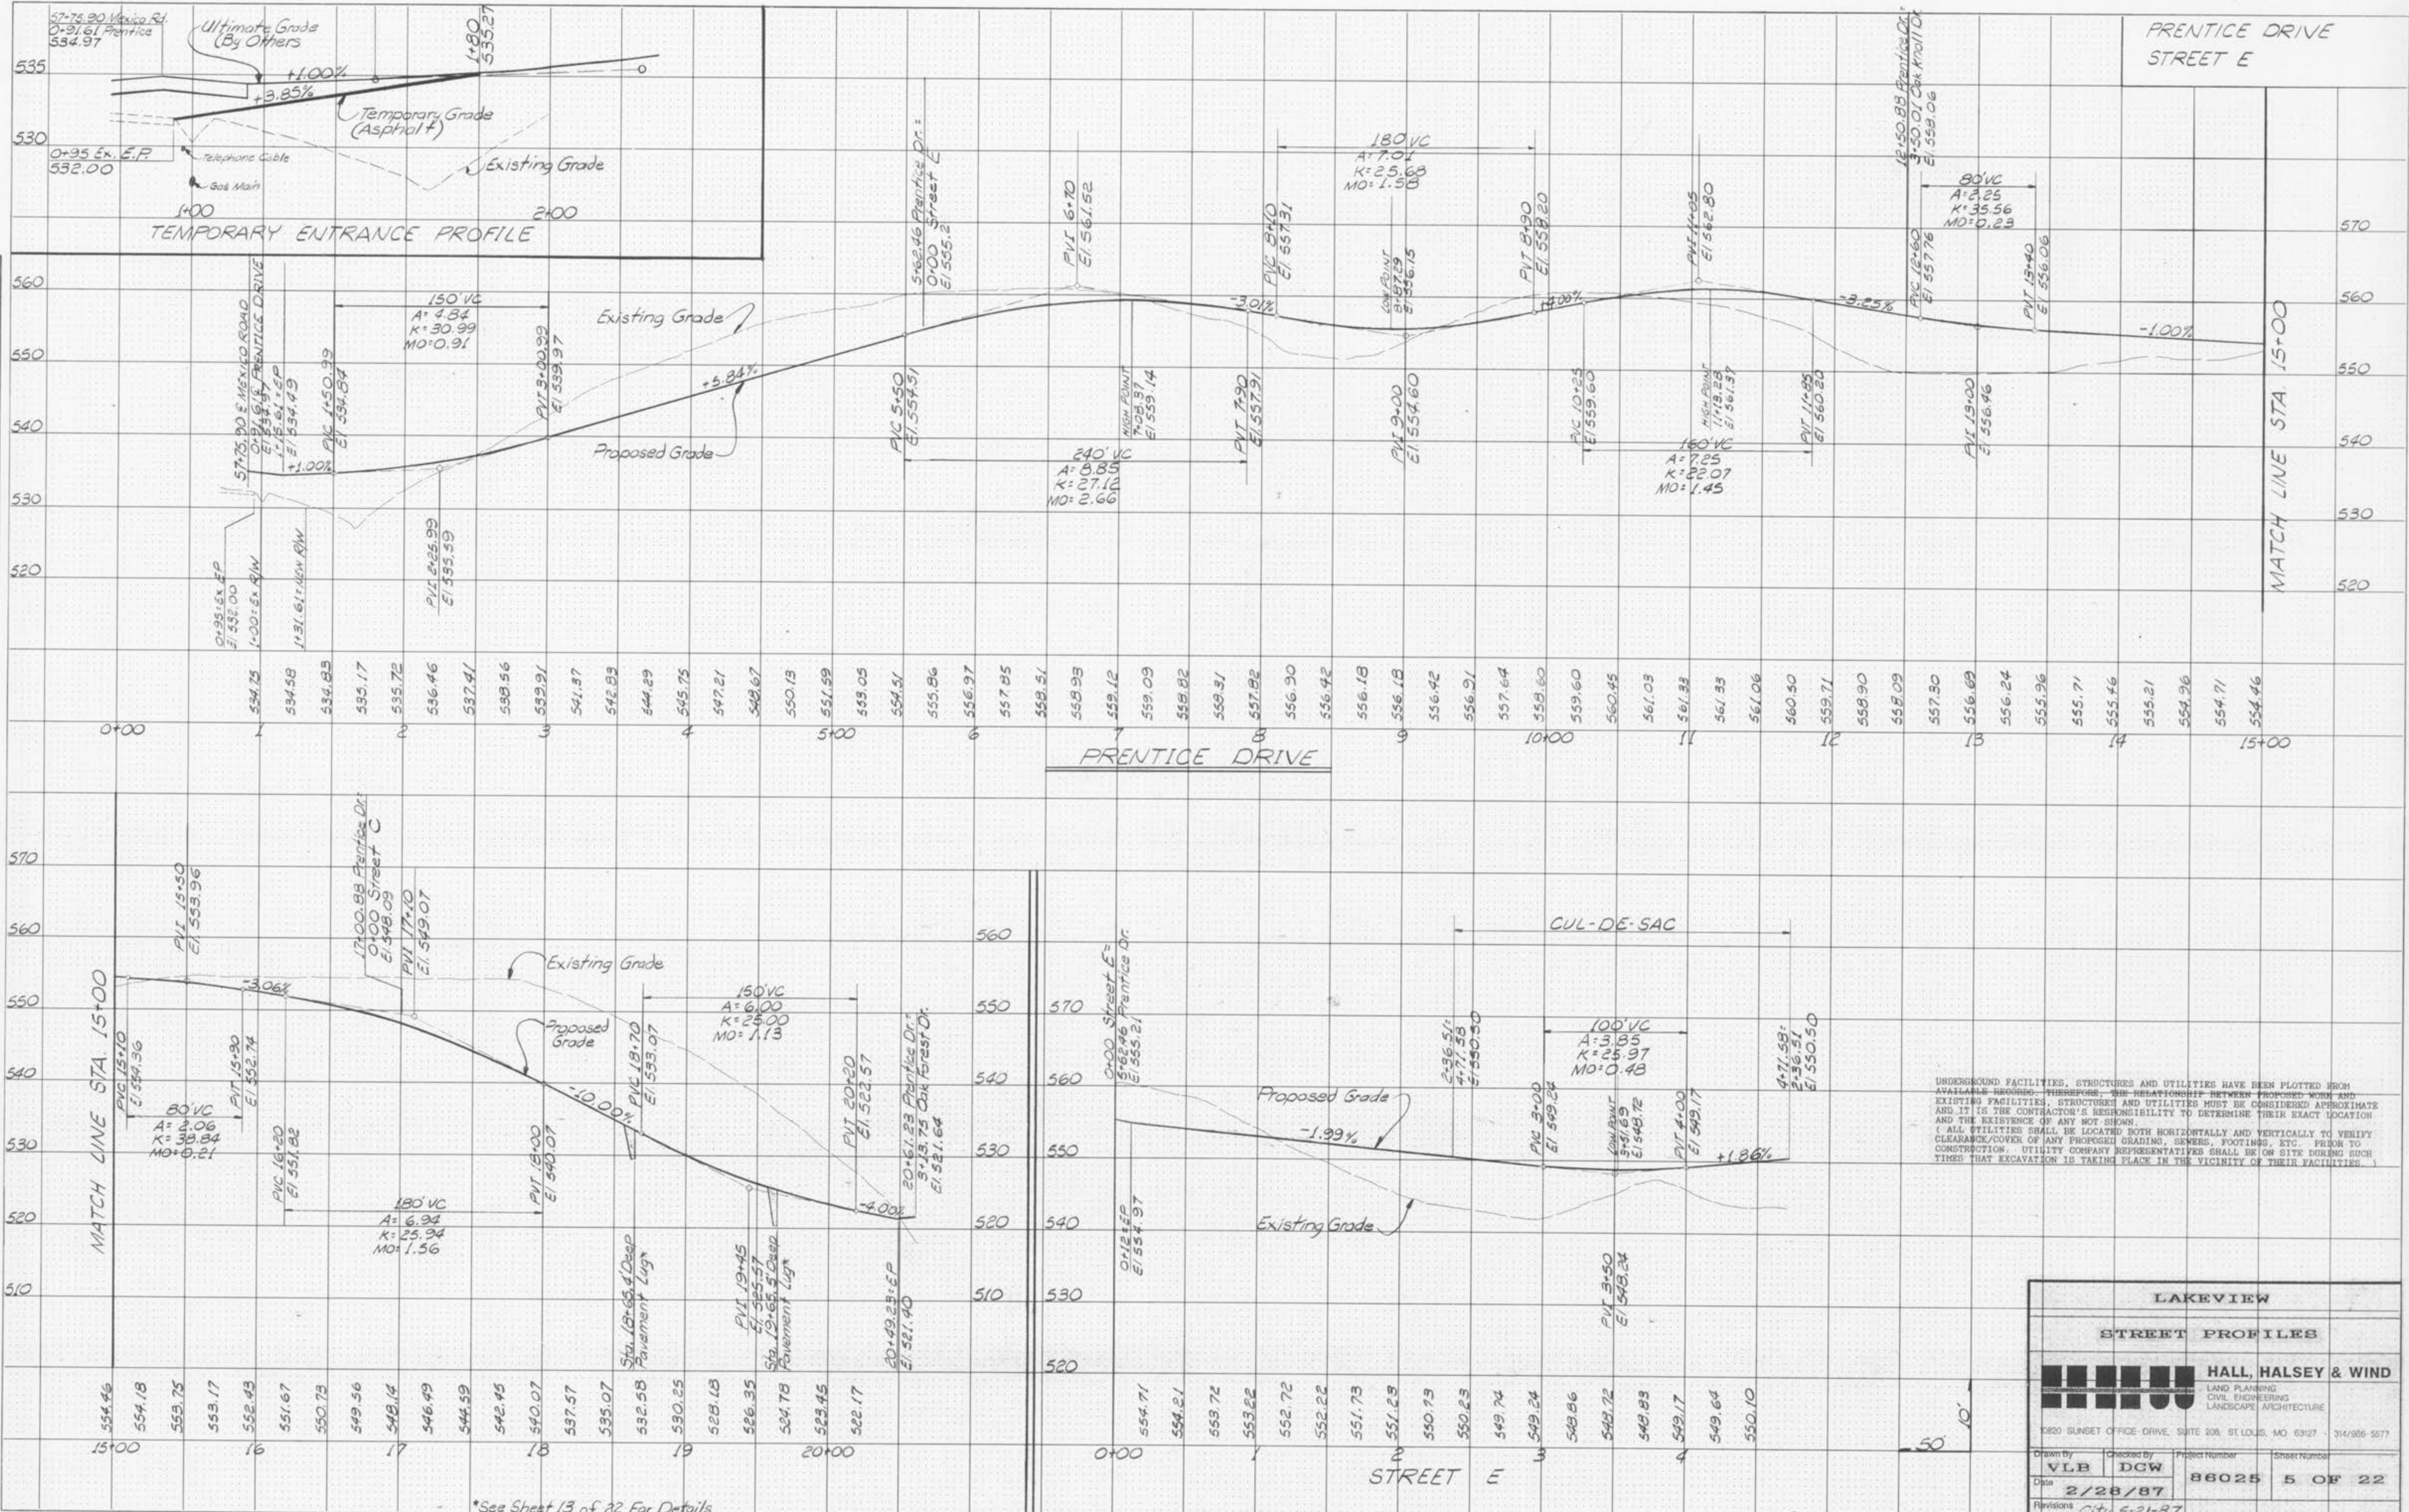

UNDERGROUND FACILITIES, STRUCTURES AND UTILITIES HAVE BEEN PLOTTED FROM AVAILABLE RECORDS. THEREFORE, THE RELATIONSHIP BETWEEN PROPOSED WORK AND EXISTING FACILITIES, STRUCTURES AND UTILITIES MUST BE CONSIDERED APPROXIMATE AND IT IS THE CONTRACTOR'S RESPONSIBILITY TO DETERMINE THEIR EXACT LOCATION AND THE EXISTENCE OF ANY NOT SHOWN. ALL UTILITIES SHALL BE LOCATED BOTH HORIZONTALLY AND VERTICALLY TO VERIFY CLEARANCE/COVER OF ANY PROPOSED GRADING, SEWERS, FOOTINGS, ETC. PRIOR TO CONSTRUCTION. UTILITY COMPANY REPRESENTATIVES SHALL BE ON SITE DURING SUCH TIMES THAT EXCAVATION IS TAKING PLACE IN THE VICINITY OF THEIR FACILITIES.

*See Sheet 13 of 22 For Details

HIGHWAY FEDERAL AID SHEET
 PLATE 3-FULL CROSS SECTION LINE & DOT
 PRINTED IN U.S.A.

LAKEVIEW

STREET PROFILES

HALL, HALSEY & WIND
 LAND PLANNING
 CIVIL ENGINEERING
 LANDSCAPE ARCHITECTURE

2820 SUNSET OFFICE DRIVE, SUITE 208, ST. LOUIS, MO 63127 - 314/966-5577

Drawn By: **VLB** Checked By: **DCW** Project Number: **86025** Sheet Number: **5 OF 22**

Date: **2/28/87**

Revisions: **City 5-21-87**