


FINAL SURVEY SURVEYED, PLOTTED, NOTE BOOK TEMPLATE, NO. AREAS CHECKED.

ORIGINAL SURVEY SURVEYED, PLOTTED, NOTE BOOK TEMPLATE, NO. AREAS CHECKED.

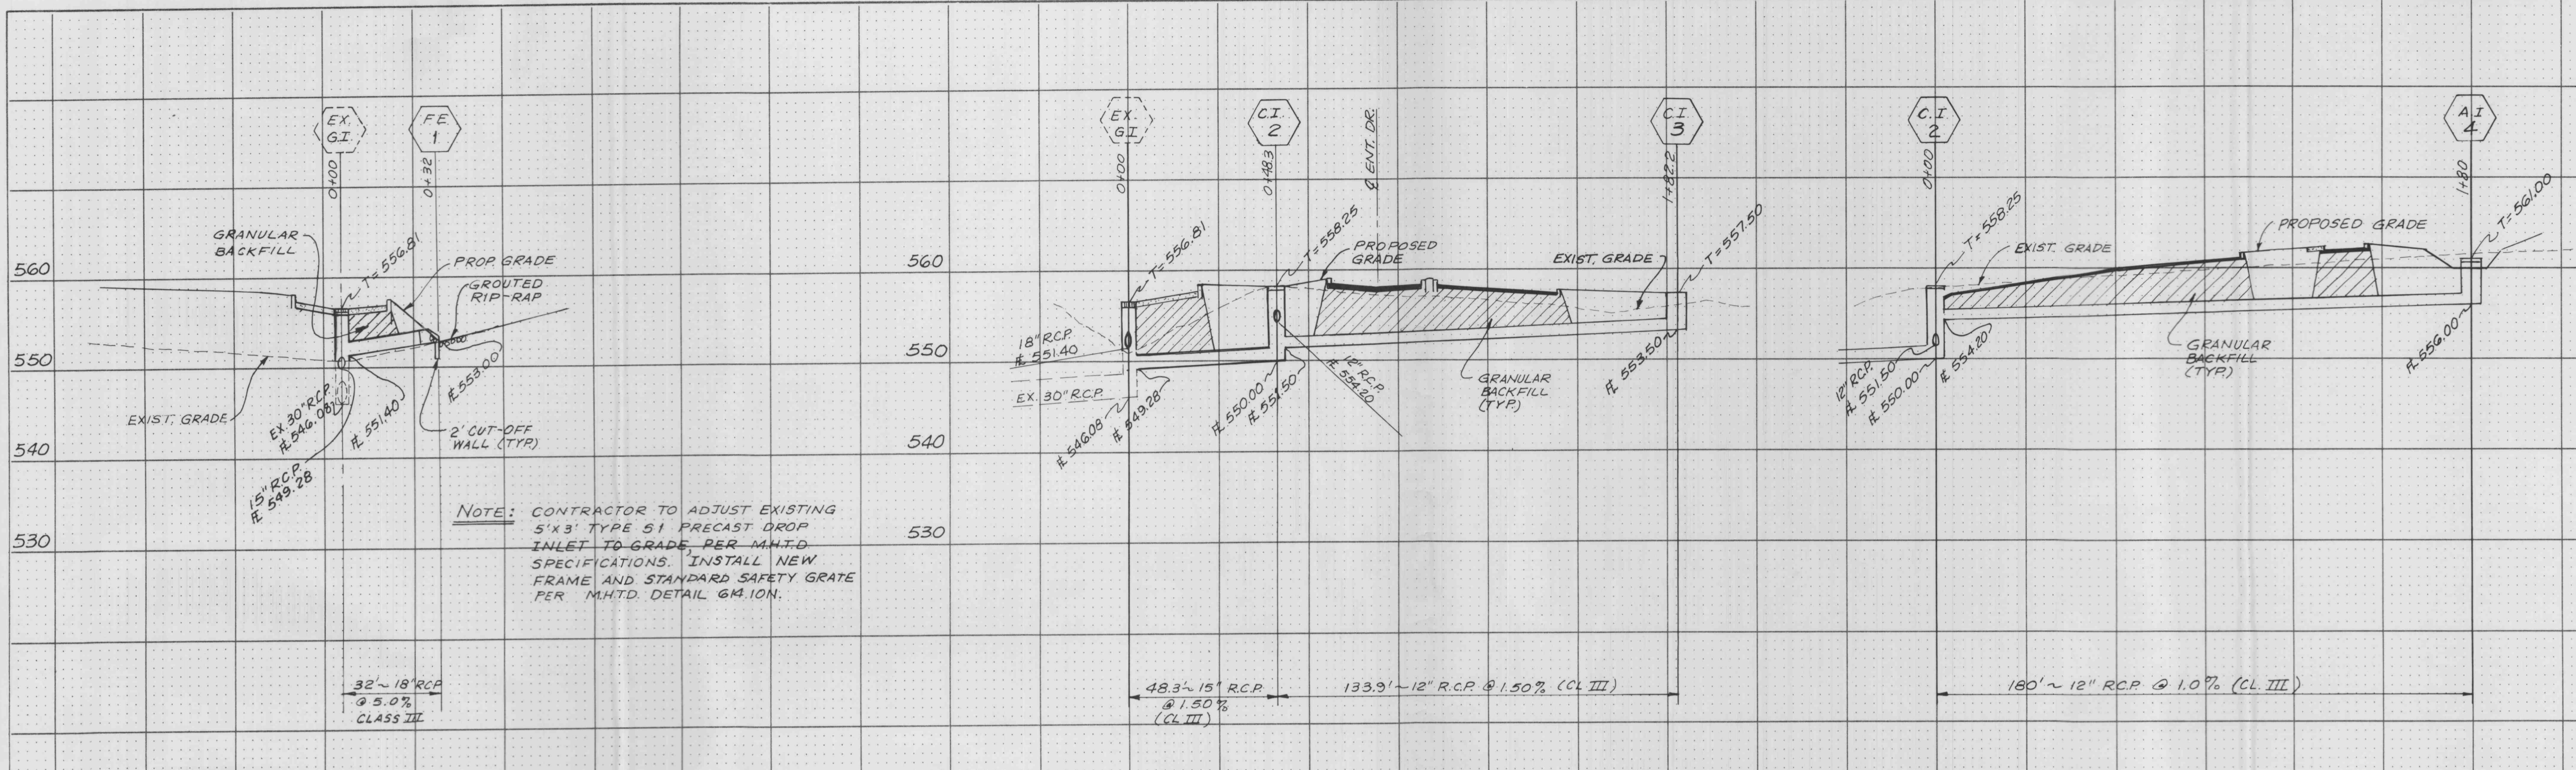

NOTE: CONTRACTOR TO ADJUST EXISTING 5'x3' TYPE 51 PRECAST DROP INLET TO GRADE PER MHTD SPECIFICATIONS. INSTALL NEW FRAME AND STANDARD SAFETY GRATE PER MHTD DETAIL GK.10N.

Scale: 1" = 30' HORIZ.  
1" = 10' VERT.

