


EXISTING DRAINAGE AREAS

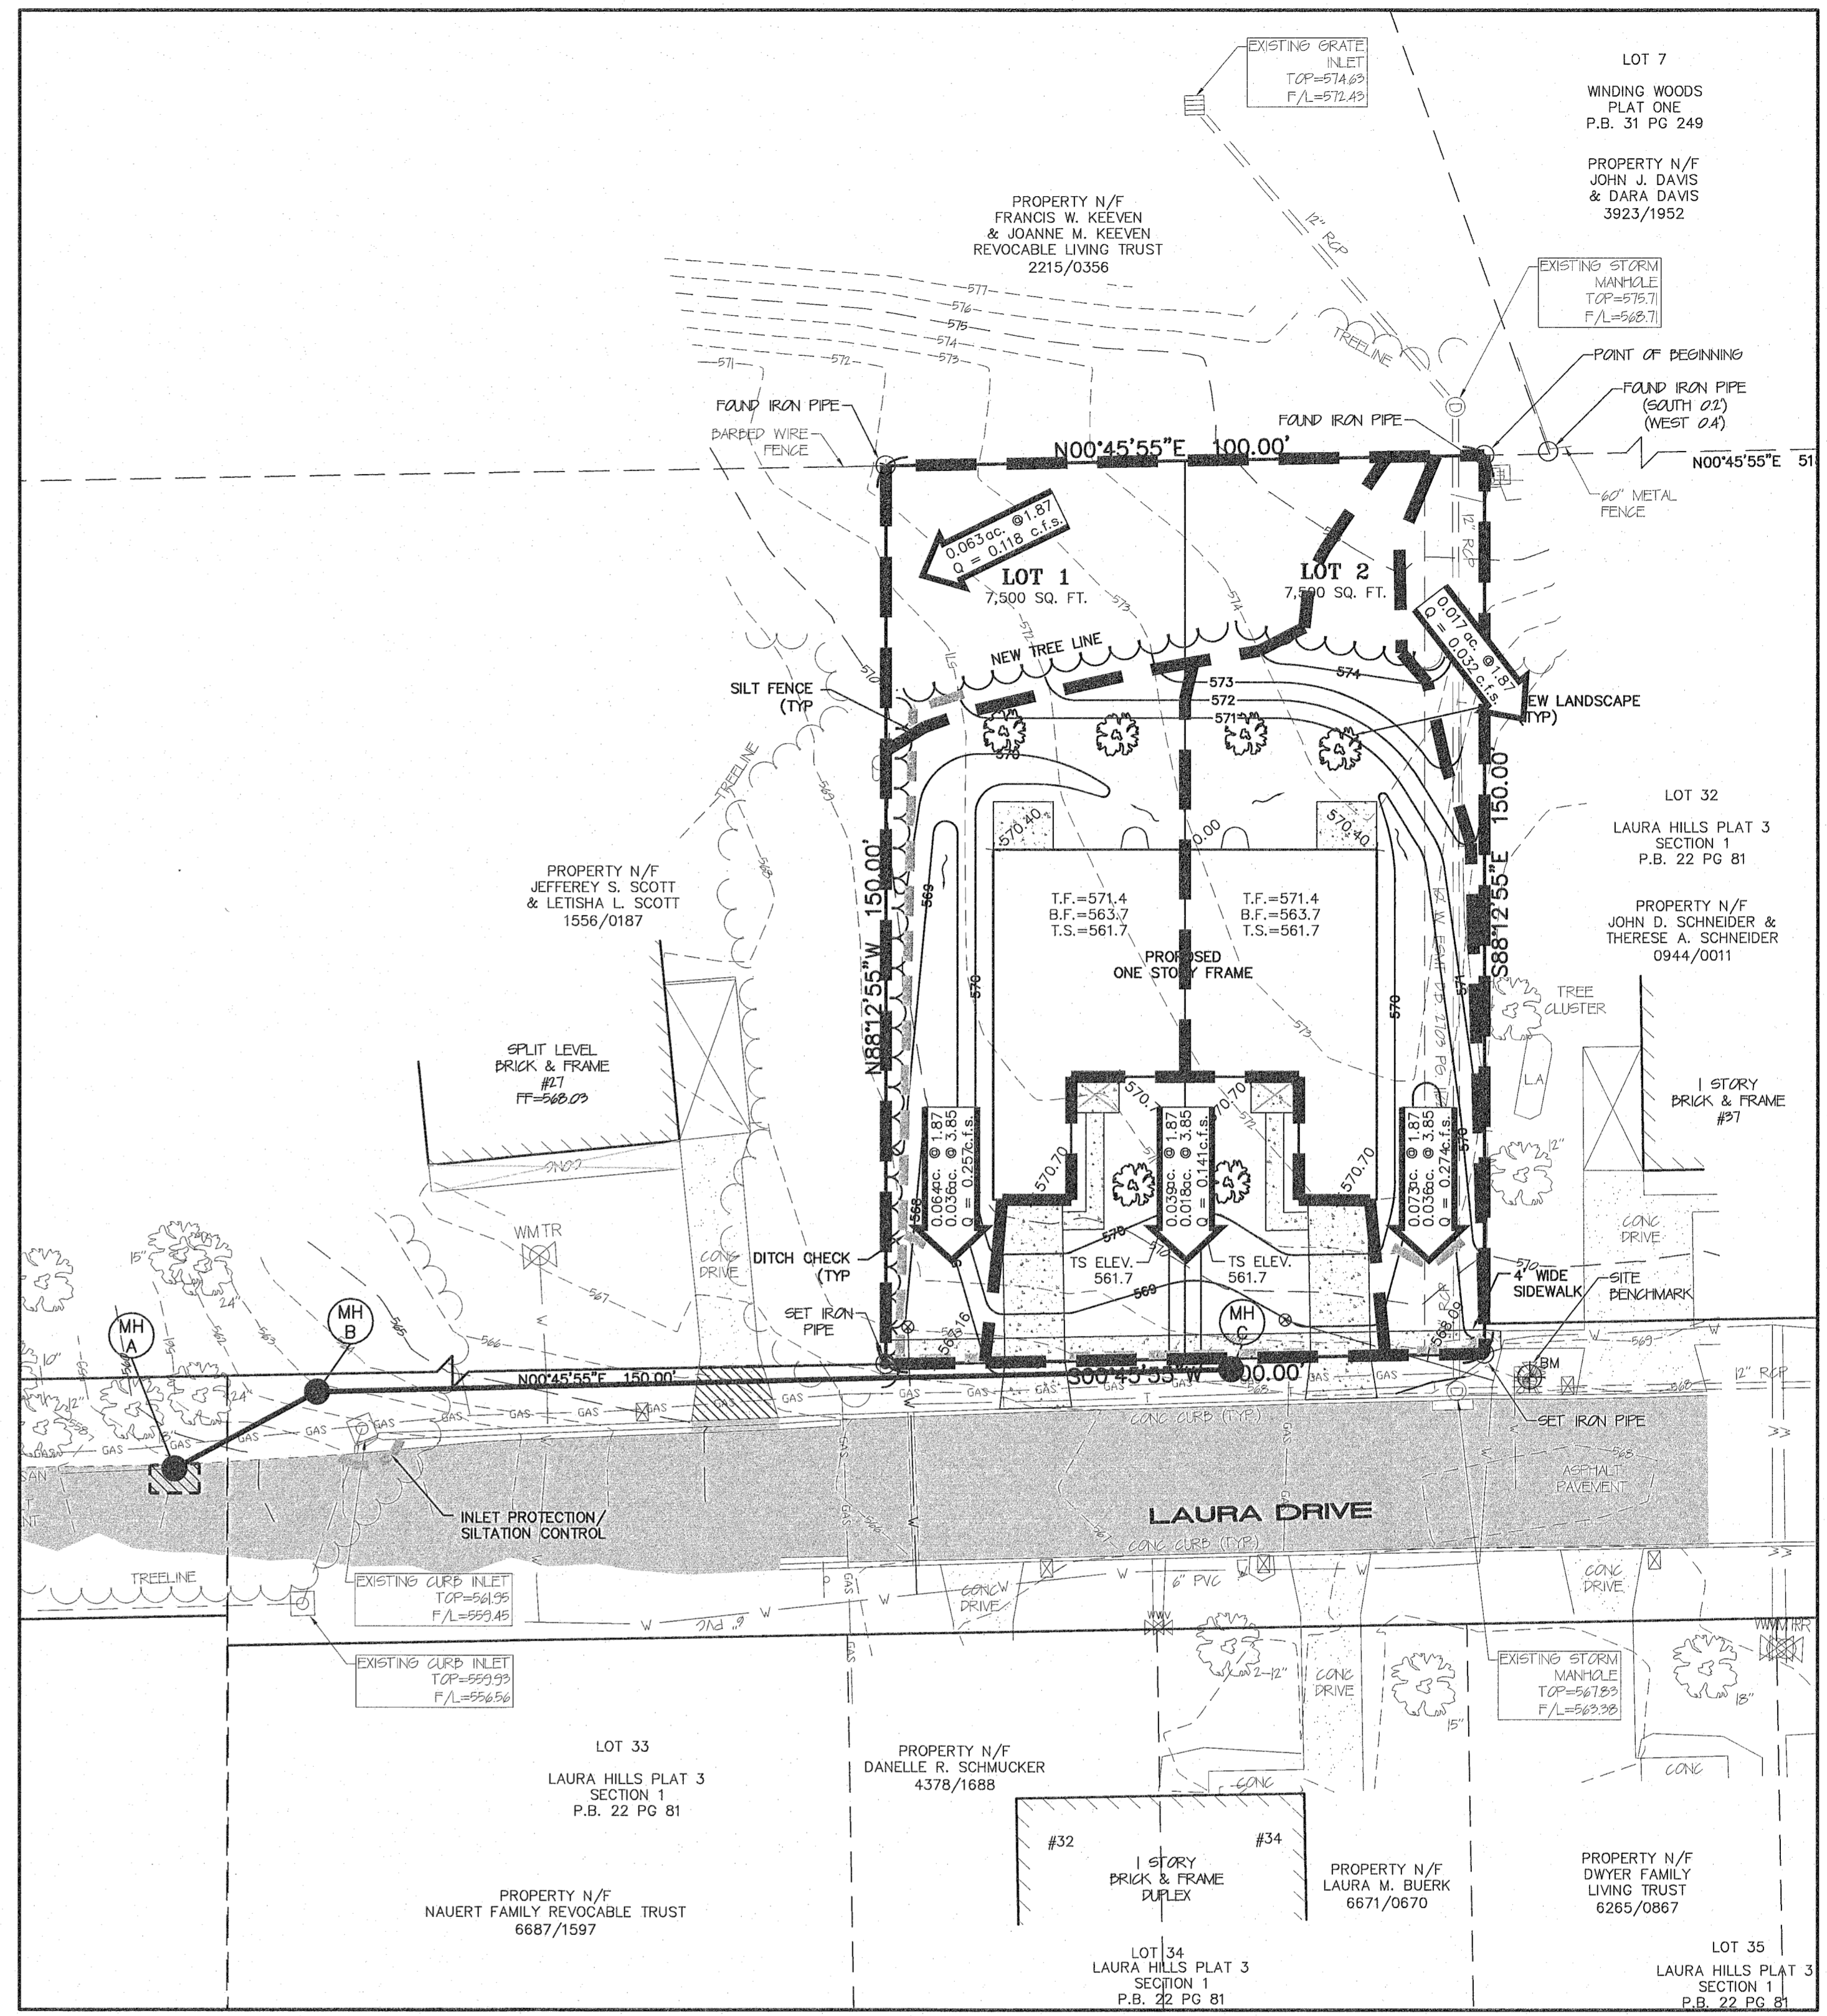

POST DEVELOPMENT DRAINAGE AREAS

LAST DATE: 04/25/2018 BY: JAMES R. HAYES, P.E. PROJECT: 17-007172 - LARA DRIVE CONSTRUCTION TECHNOLOGY

PROJECT TITLE:
 LAURA CROSSING
 31 Laura Drive
 City of O'Fallon,
 St. Charles County,
 Missouri 63366
 Issue Date: 04/25/2018

**ENGINEERING
 PLANNING
 SURVEYING**
 221 Point West Blvd.
 St. Charles, MO 63301
 636-928-5552
 FAX 636-928-1718

I hereby specify that the documents intended to be authorized by my seal are limited to this sheet, and I hereby disclaim any responsibility for all other drawings, specifications, estimates, reports or other documents or instruments relating to or intended to be used for any part or parts of the architectural or engineering project or survey.

STATE OF MISSOURI
 CLIFFORD L. HEITMANN
 NUMBER E-29817
 Clifford L. Heitmann
 Civil Engineer
 E29817
 Box Engineering Company, Inc.
 Missouri State Certificate of Authority
 Engineering #000655

REVISIONS

NO.	DATE	DESCRIPTION
05/23/18	PER CITY COMMENTS	

Developer / Owner:
 HABITAT FOR HUMANITY OF ST. CHARLES COUNTY
 2041 TRADE CENTER DRIVE
 ST. PETERS, MISSOURI 63376
 636-978-5712

DRAINAGE AREAS

P+Z No. 17-007172
Approval Date: 09/07/2017
Page No.



CALL BEFORE
 YOU DIG!
 1-800-DIG-RITE

UNDERGROUND UTILITIES HAVE BEEN PLOTTED FROM AVAILABLE INFORMATION AND THEREFORE THEIR LOCATIONS SHALL BE CONSIDERED APPROXIMATE ONLY. THE VERIFICATION OF THE LOCATION OF ALL UNDERGROUND UTILITIES, EITHER SHOWN OR NOT SHOWN ON THESE PLANS SHALL BE THE RESPONSIBILITY OF THE CONTRACTOR, AND SHALL BE NOTICED PRIOR TO ANY GRADING OR CONSTRUCTION OF THE IMPROVEMENTS.