
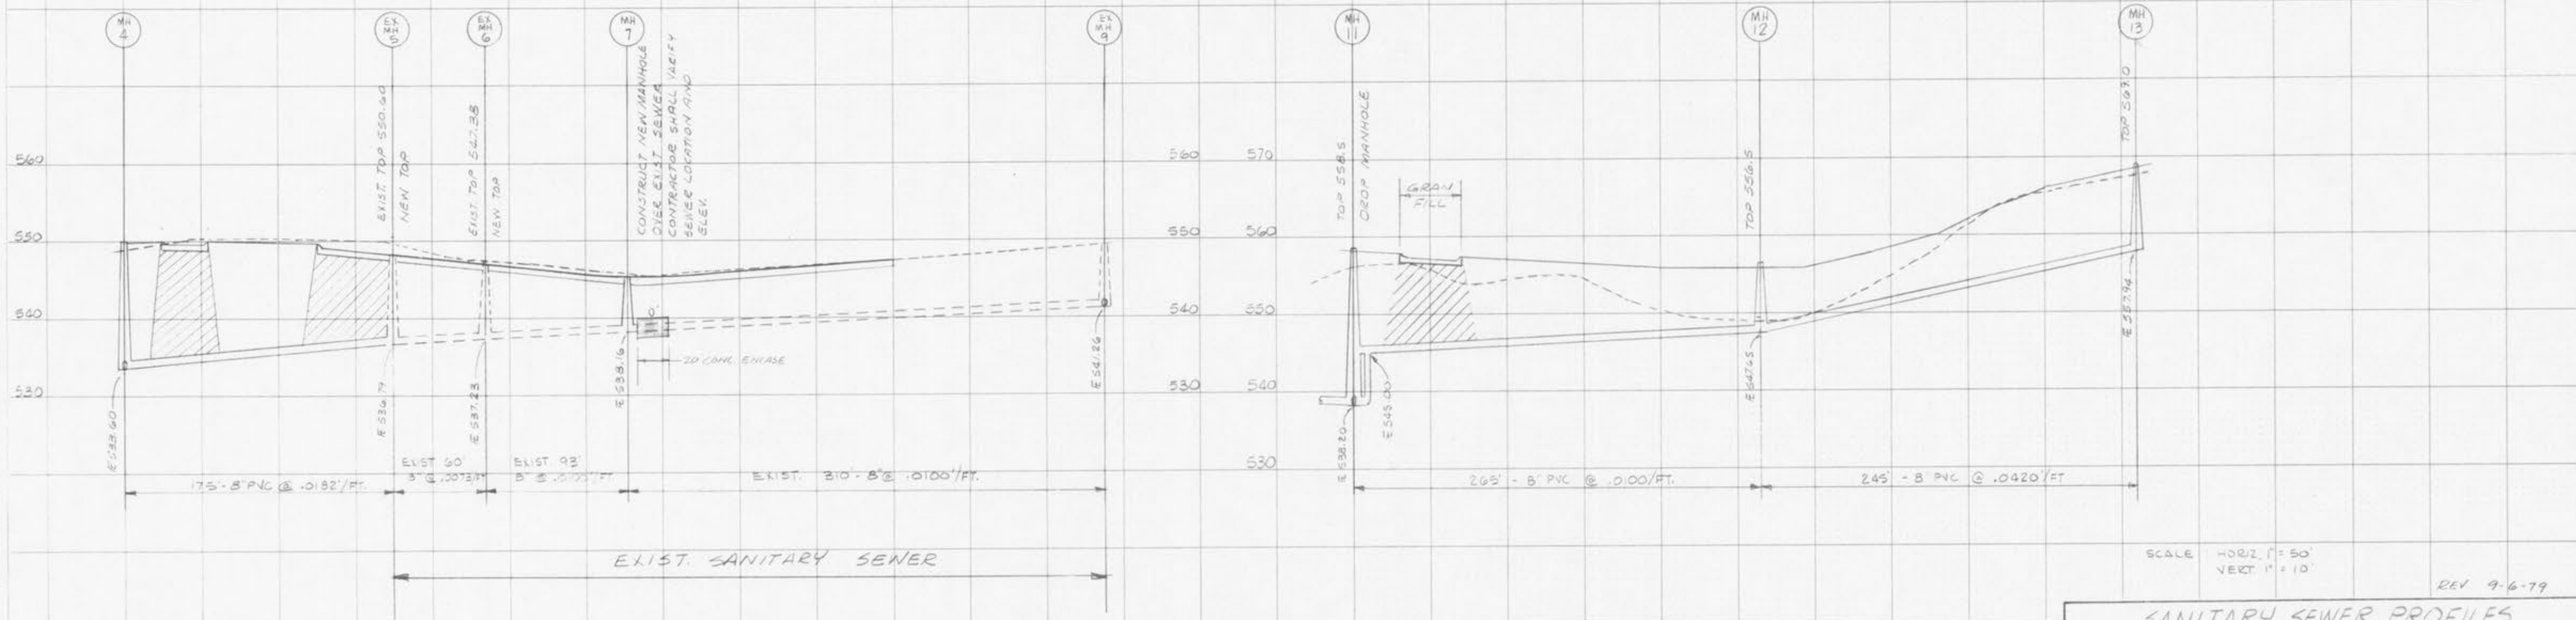


FINAL SURVEY
 DRAWN BY: [blank]
 CHECKED BY: [blank]
 DATE: [blank]

ORIGINAL SURVEY
 DRAWN BY: [blank]
 CHECKED BY: [blank]
 DATE: [blank]

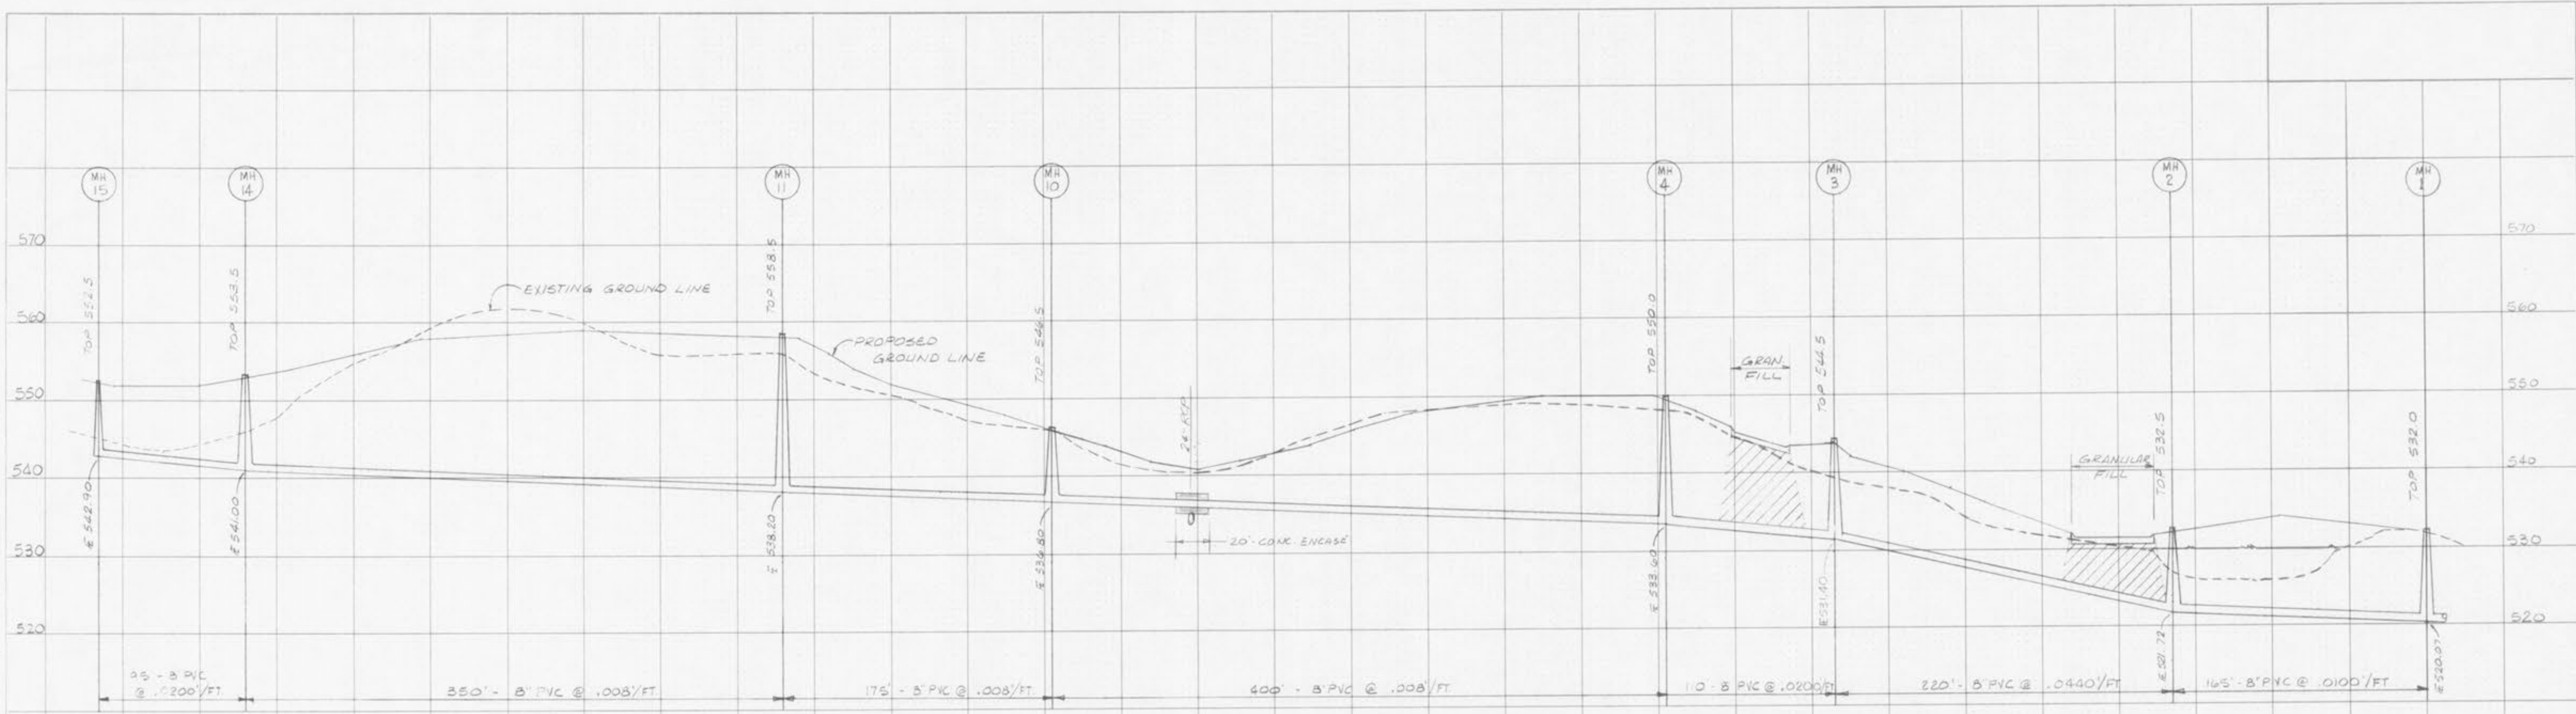

SCALE: HORIZ. 1" = 50'
 VERT. 1" = 10'
 REV 9-6-79

SANITARY SEWER PROFILES		
LAURA HILLS PLAT 3		
MEL SCHNEIDER CONSTRUCTION CO.		
811 NORTH MAIN O'FALLEN, MISSOURI 63268 PHONE 372-3510		
SCALE	ELMER A. KRUSSEL, INC. CONSULTING ENGINEER 744 OFFICE PARKWAY CREVE COEUR, MO. 63141 PHONE 1-314-567-9066	DATE
DESIGNED ALM		SHEET OF SHEET
DRAWN ALM		10-14
CHECKED		
JOB NO. 79033		