


DATE	
BY	
PLAN	SURVEYED PLOTTED NOTES BOOK NO.
	CHECKED ALIGNMENT CHECKED BY DATE

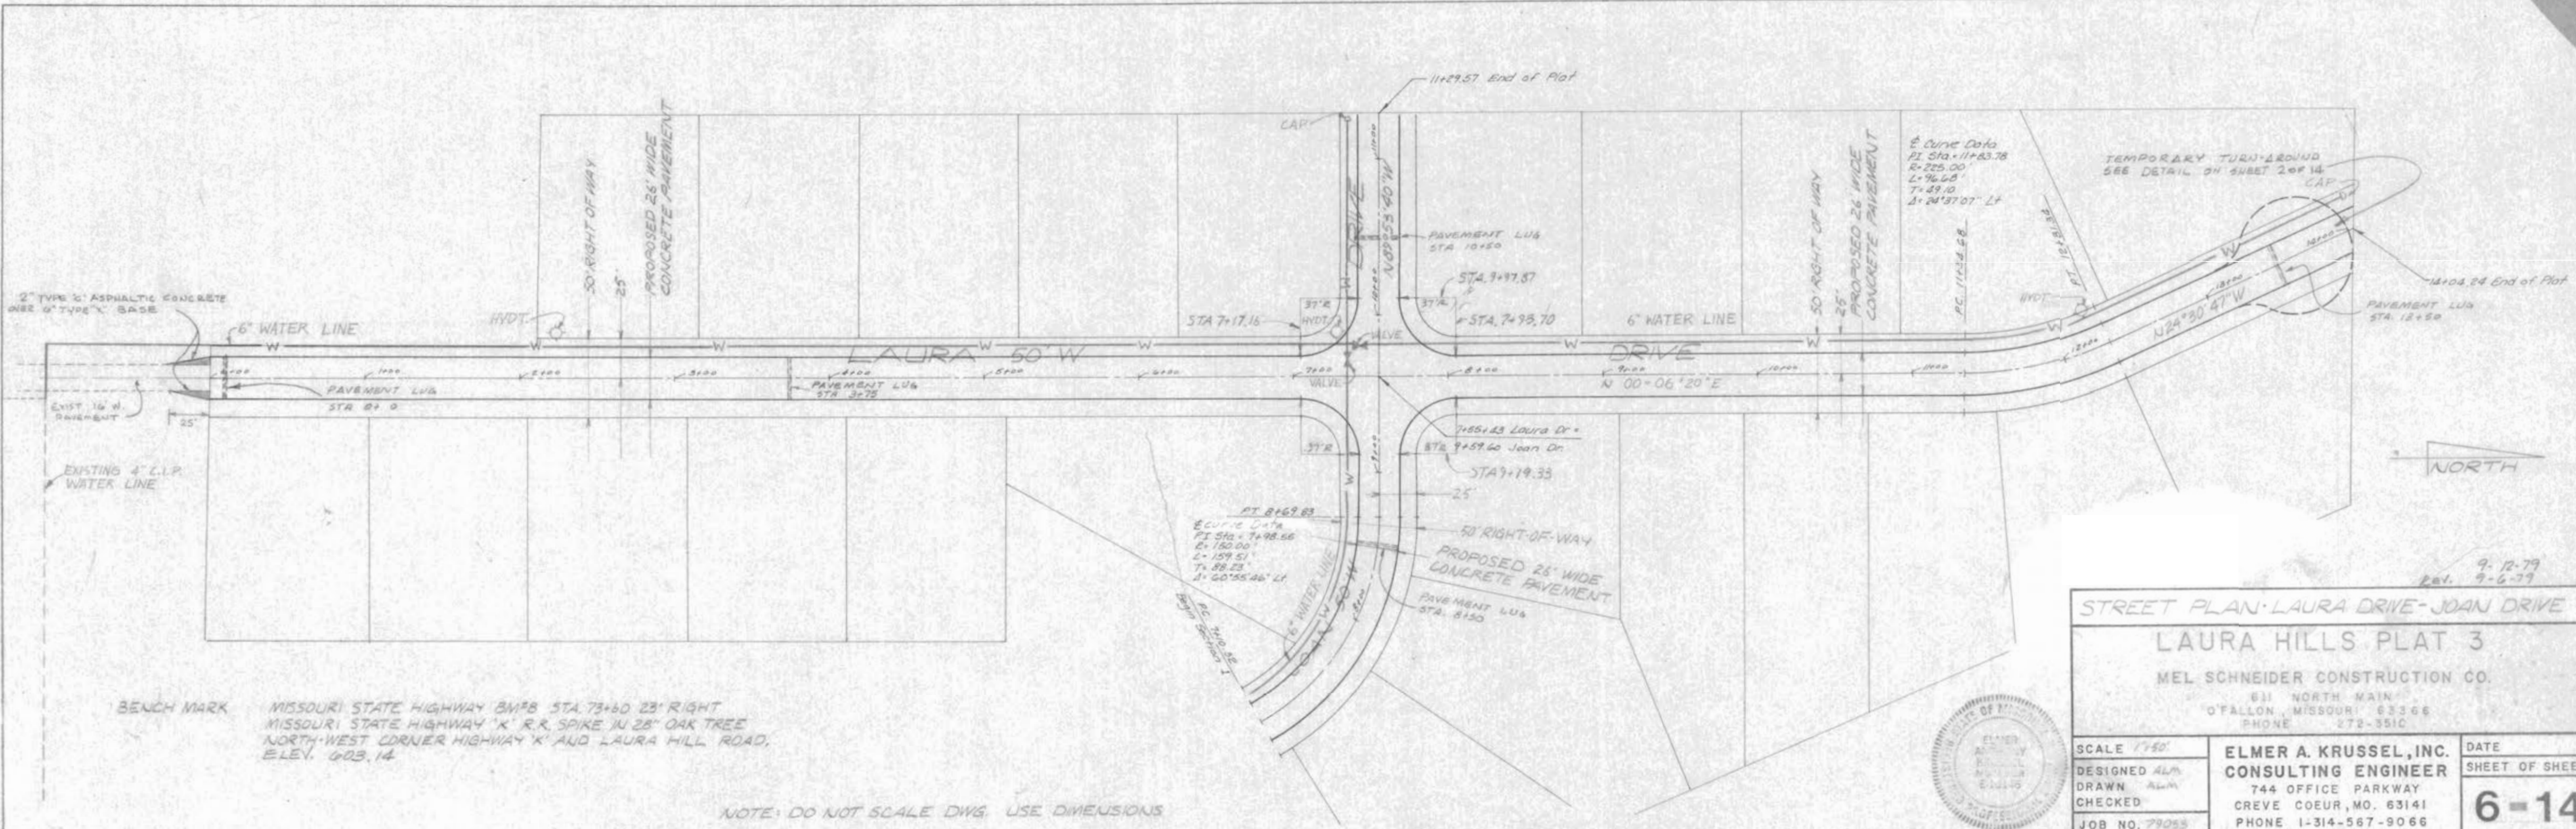

DATE	
BY	
PROFILE	SURVEYED GRADES CHECKED NOTES BOOK NO.
	STRUCTURE NOTATION CHECKED

