
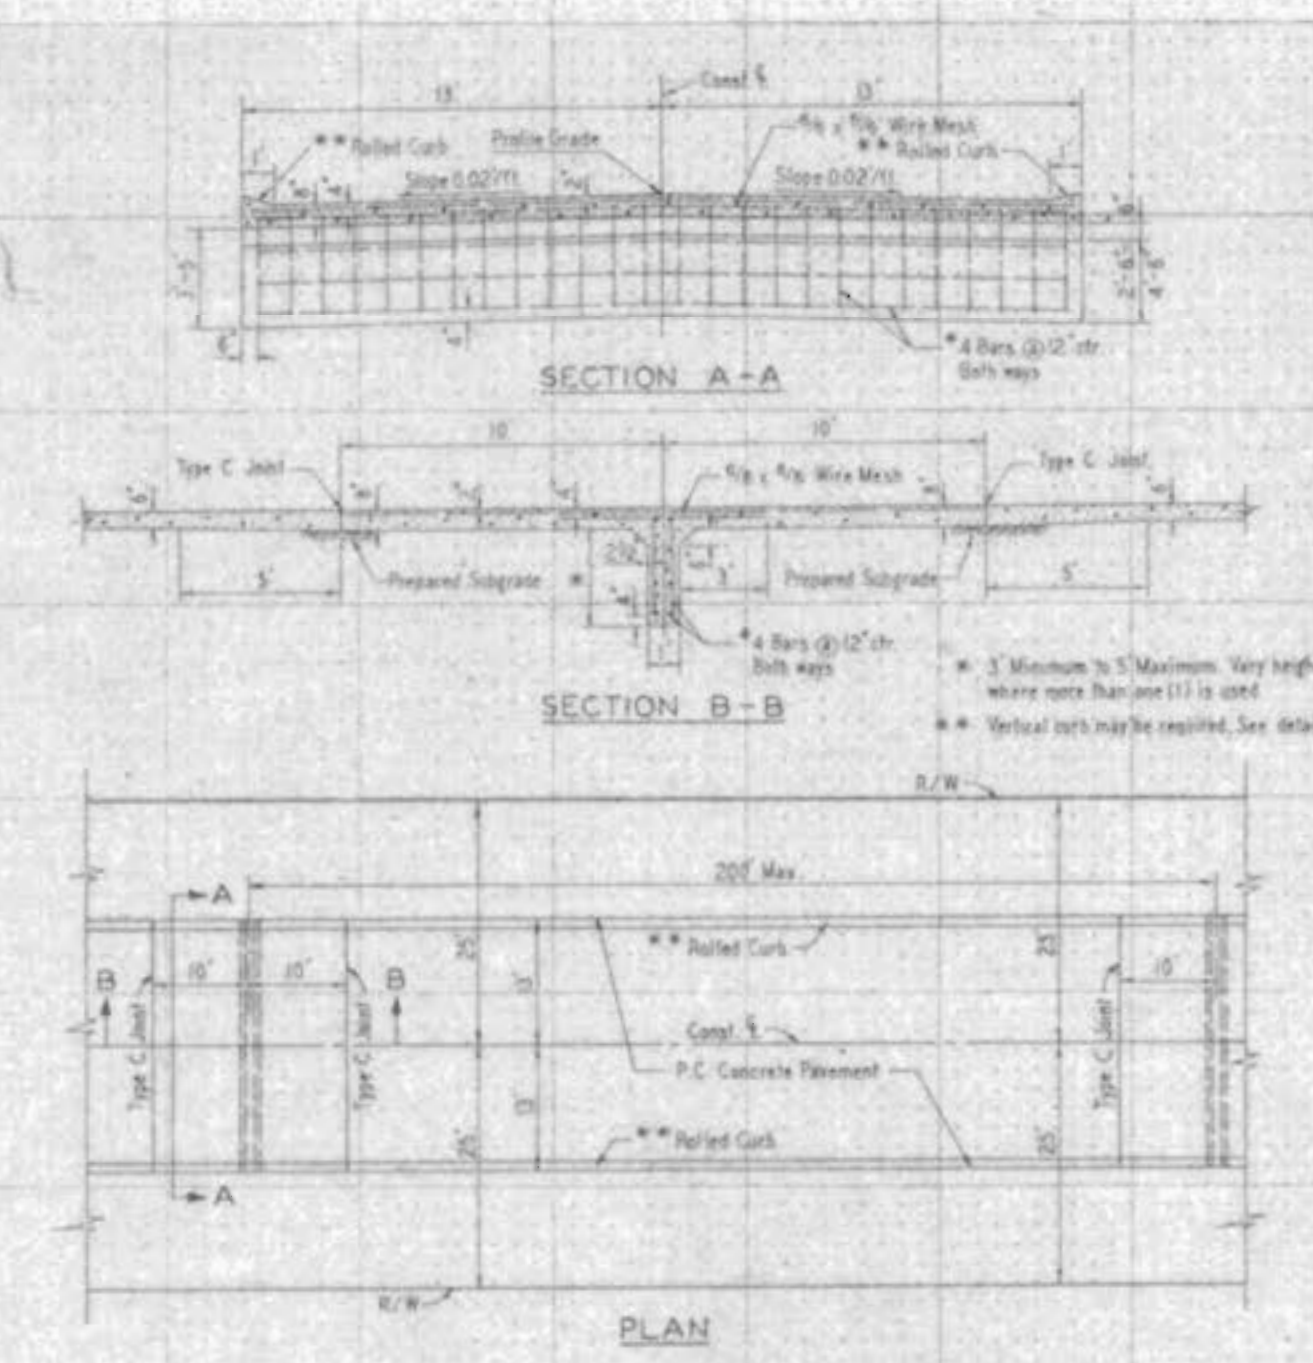


DATE _____ BY _____
 SURVEYED _____
 ORIGINAL SURVEY _____
 NOTE BLOCK _____
 NO. _____ AREA CHECKED _____

DATE _____ BY _____
 SURVEYED _____
 ORIGINAL SURVEY _____
 NOTE BLOCK _____
 NO. _____ AREA CHECKED _____

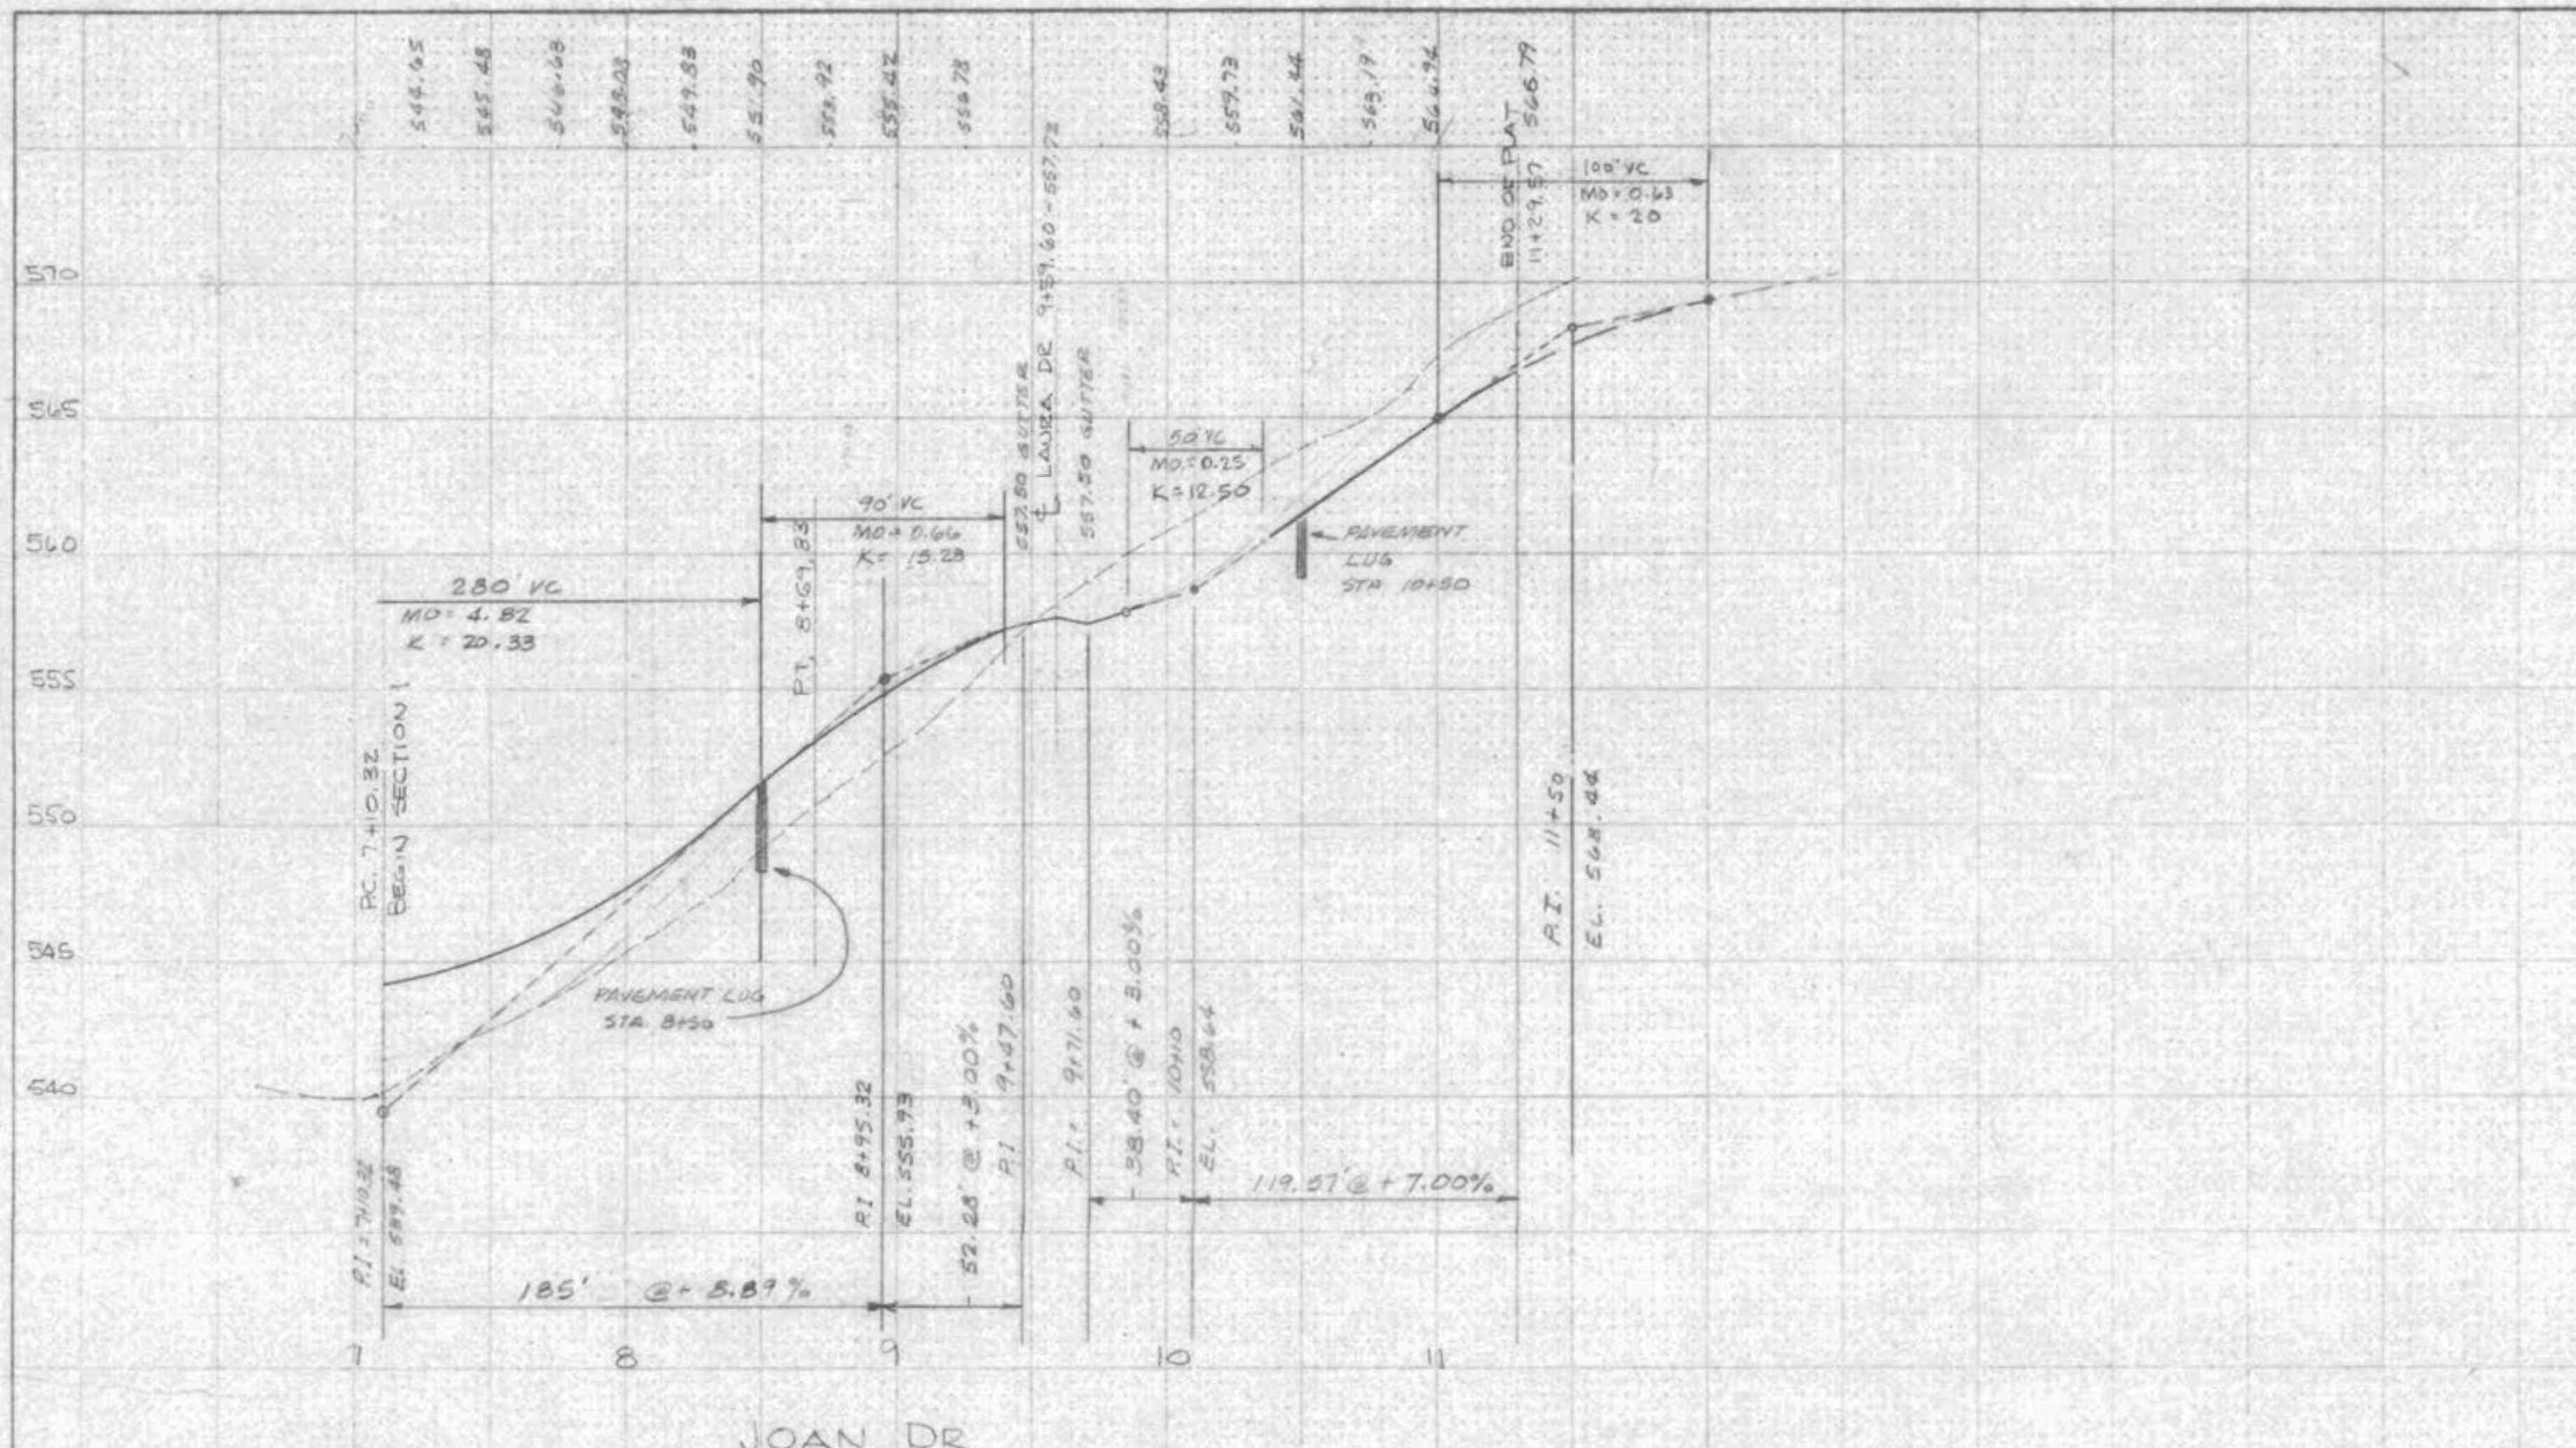

- GENERAL NOTES
1. Do not scale drawing. Follow dimensions.
 2. For roughness and transverse joints, detail and for bar requirements and curb dimensions refer to the 'Placement Construction Details for Integral Curb and Concrete Pavement'.
 3. Grated Traps may be substituted for Pavement Lug. Refer to 'Sewer Construction Details'.
 4. Pavement lugs may be recessed on water pavements.

PAVEMENT LUG DETAIL

NOTE: DO NOT SCALE DWG. USE DIMENSIONS

SCALE: 1"=50' HORIZ.
 1"=5' VERT.

REV. 9-12-77
 9-16-77

STREET PROFILE - JOAN DRIVE		
LAURA HILLS PLAT 3		
MEL SCHNEIDER CONSTRUCTION CO.		
611 NORTH MAIN O'FALLON, MISSOURI 63366 PHONE 972-3510		
SCALE AS NOTED	ELMER A. KRUSSEL, INC. CONSULTING ENGINEER 744 OFFICE PARKWAY CREVE COEUR, MO. 63141 PHONE 1-314-567-9066	DATE SHEET OF SHEET 7-14
DESIGNED ALM		
DRAWN ALM		
CHECKED		
JOB NO. 79035		

