



BLUE WATER DRIVE


MATCHLINE STA 13+50

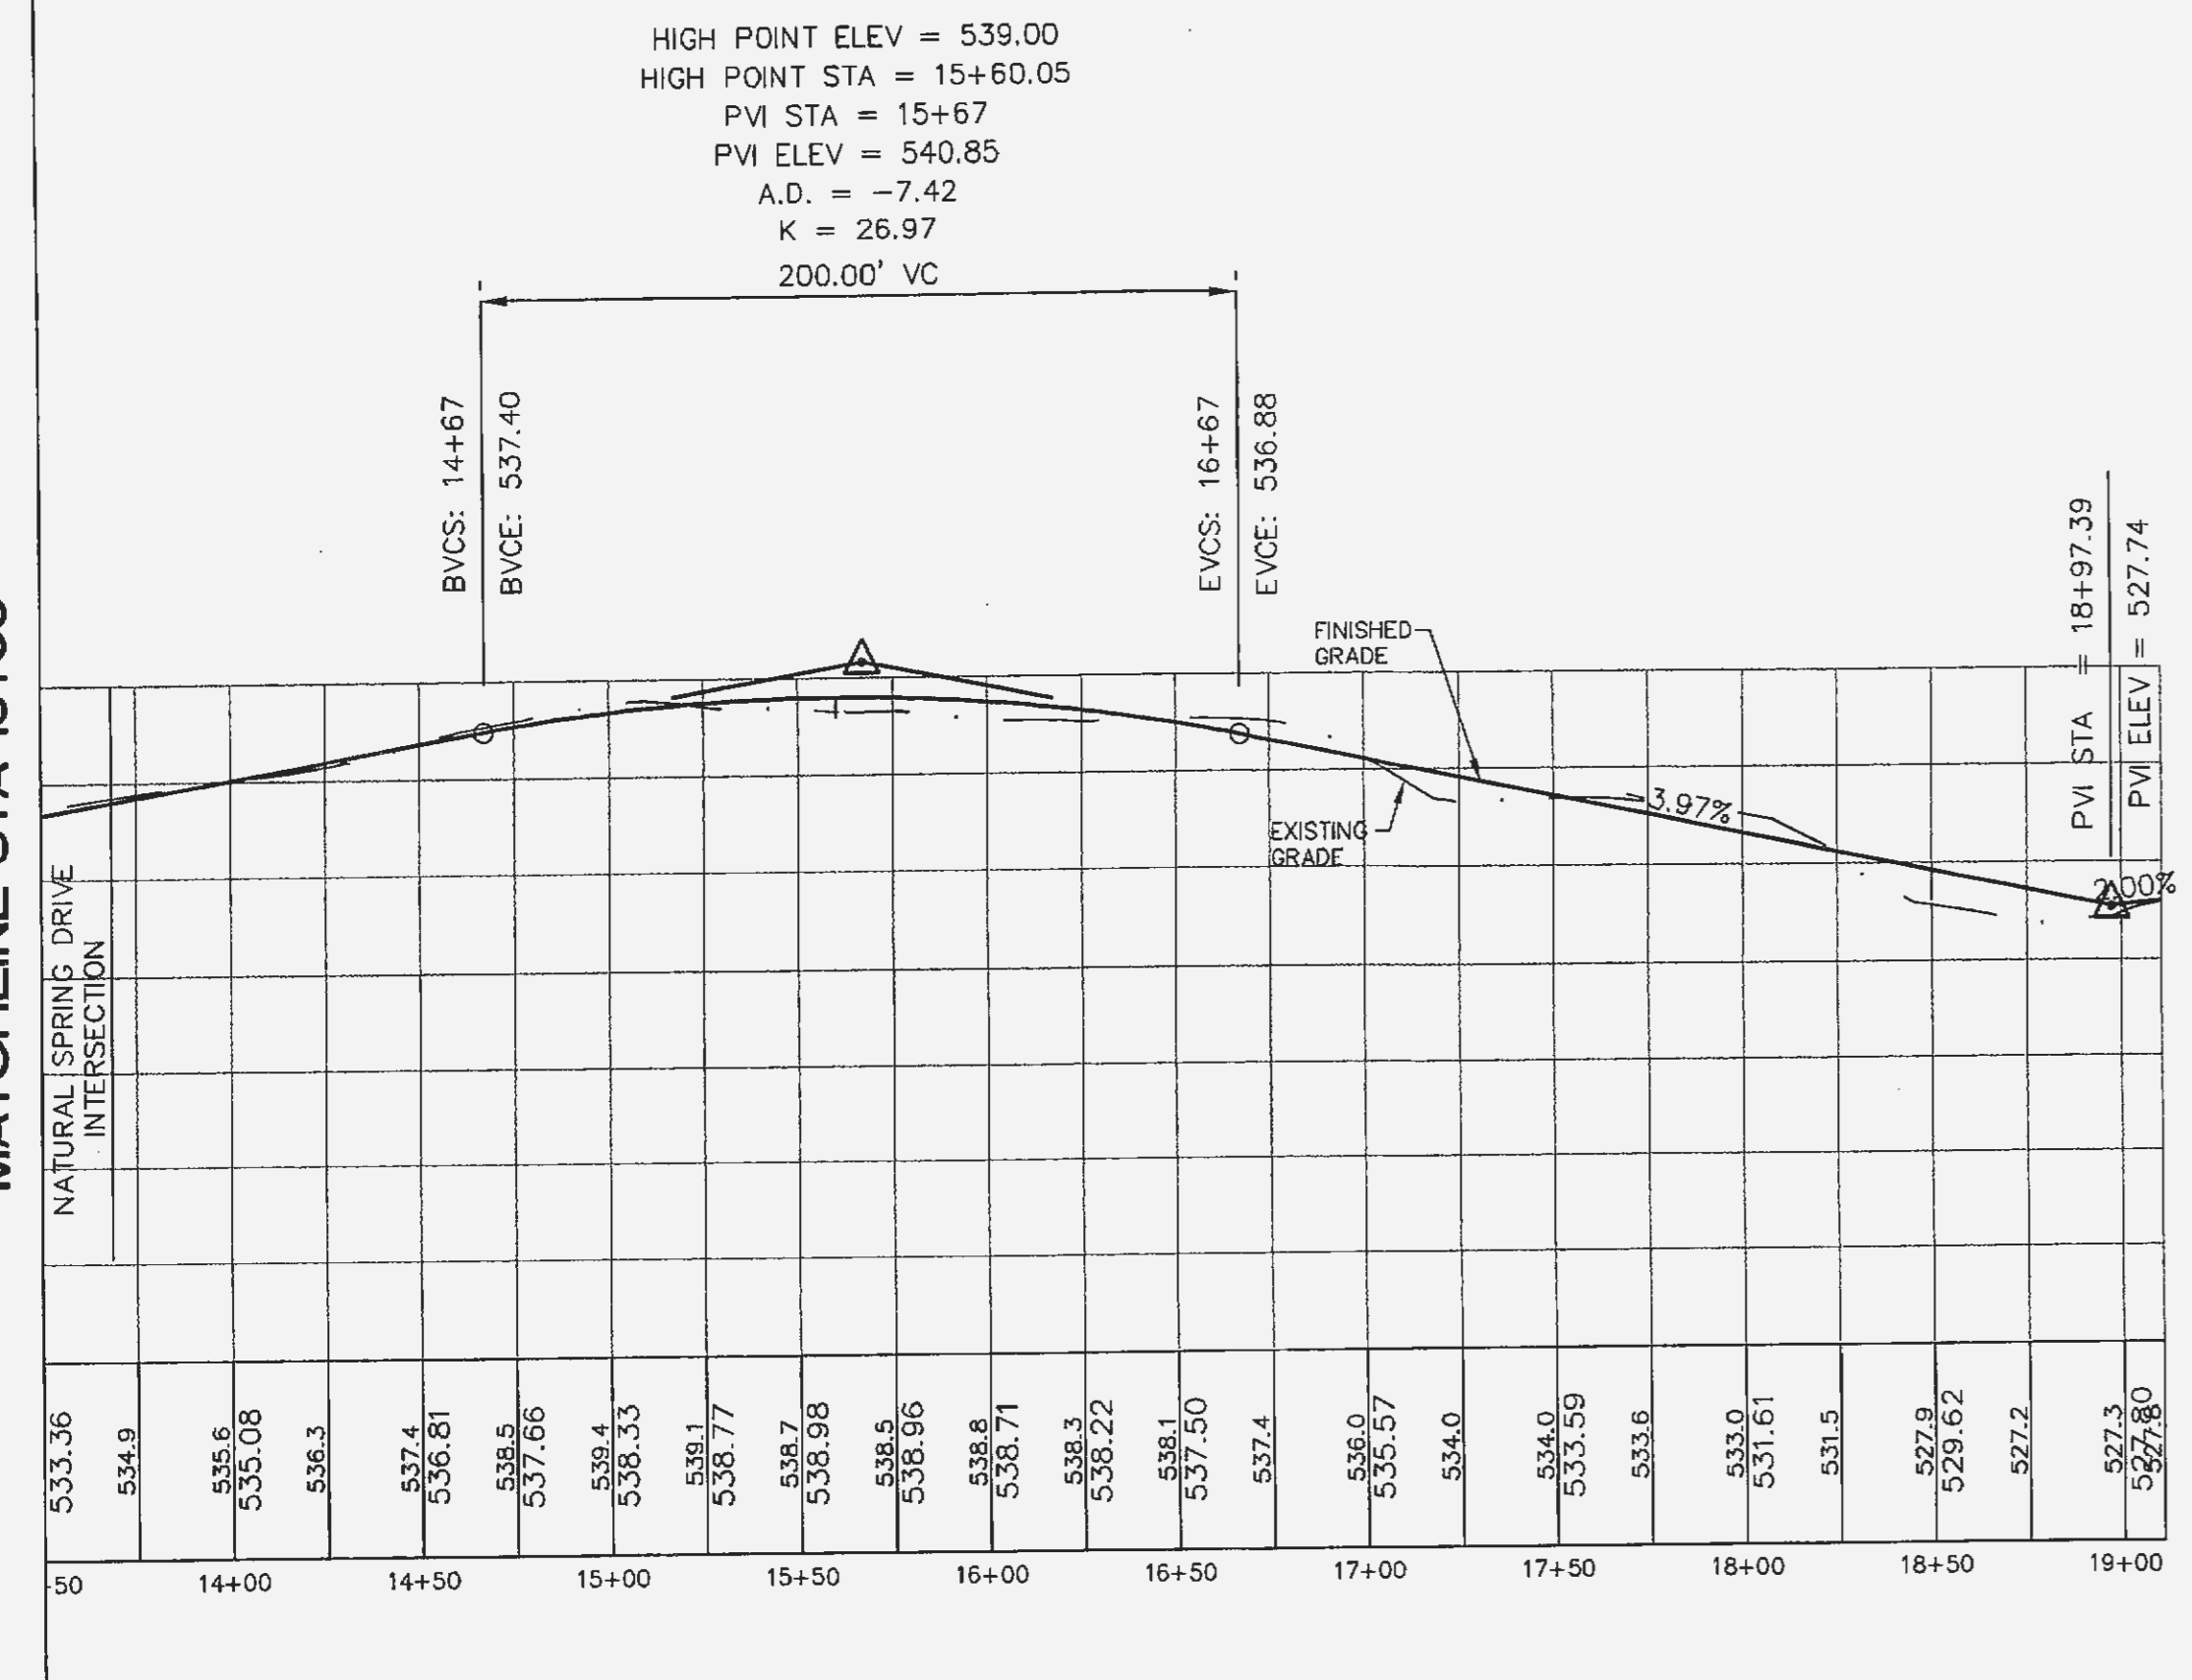

BLUE WATER DRIVE

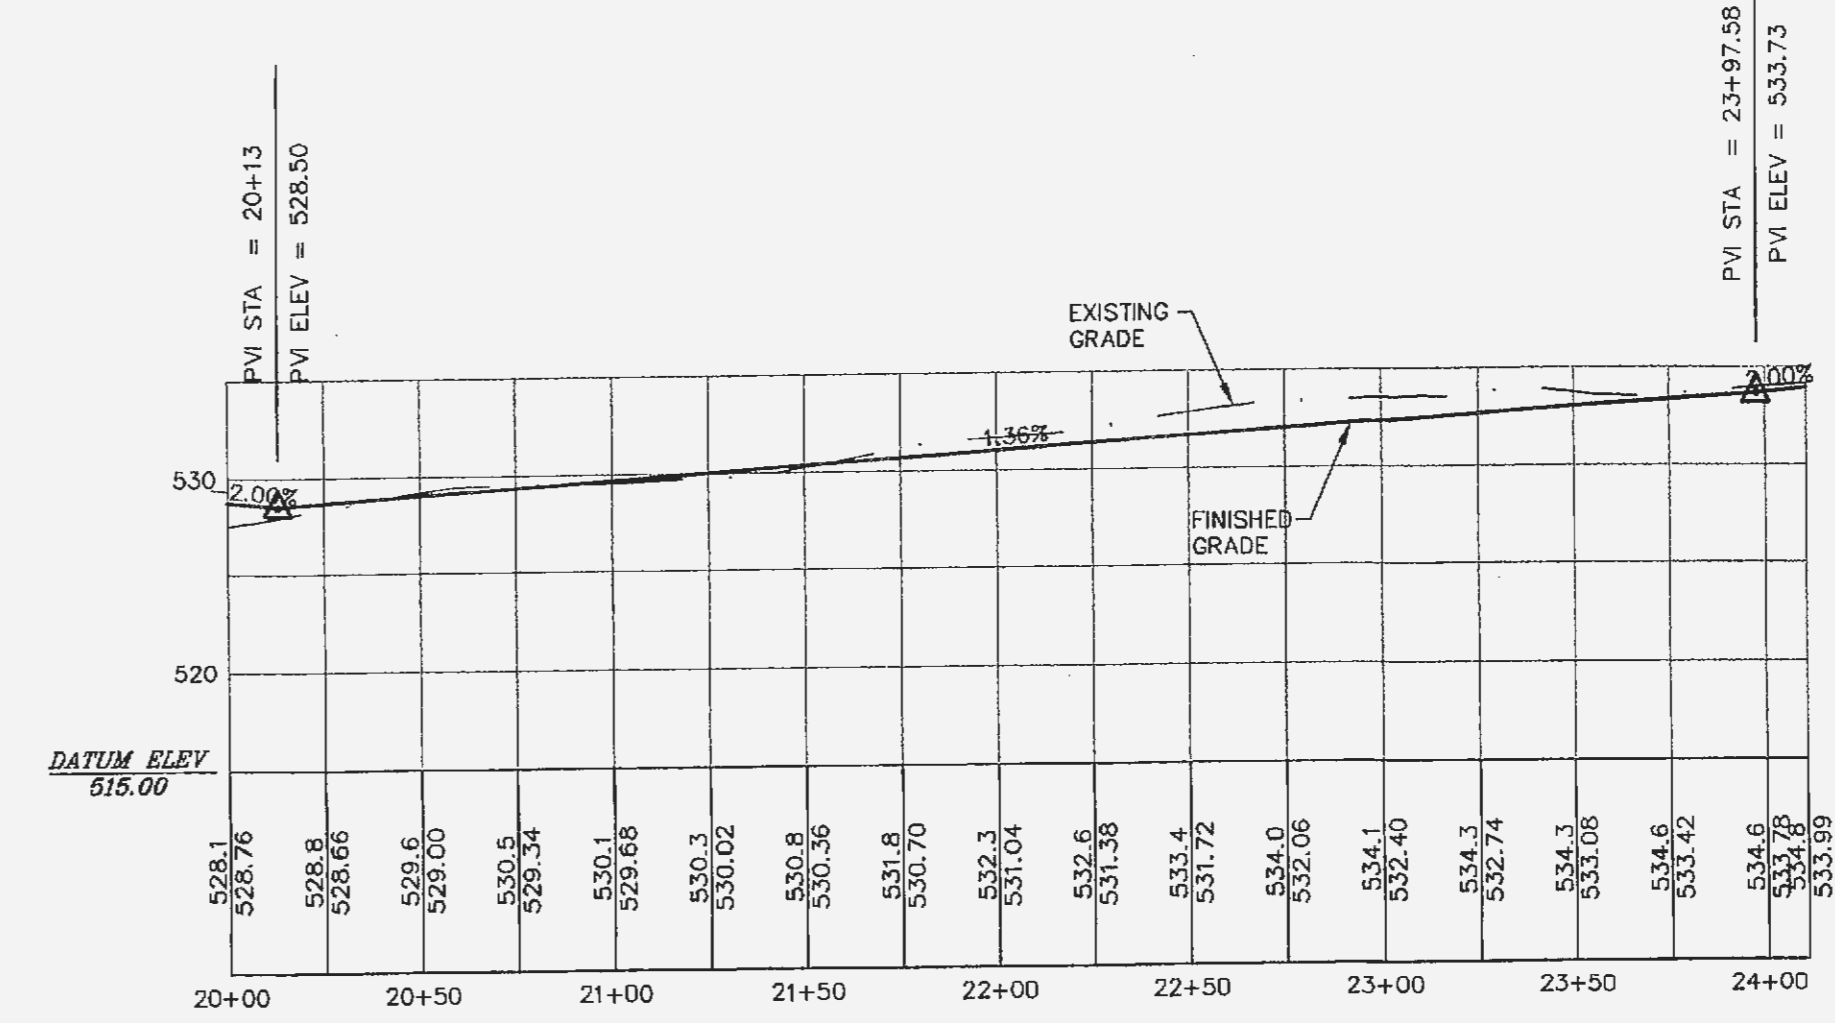


NATURAL SPRING DRIVE

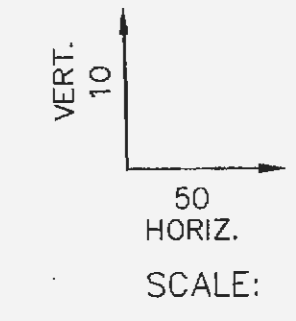

LAUREL SPRINGS
STREET PROFILES

ST. CHARLES ENGINEERING & SURVEYING, INC.
801 S. FIFTH STREET, SUITE 202
ST. CHARLES, MO 63801
TEL: (636) 947-0607 FAX: (636) 947-2448

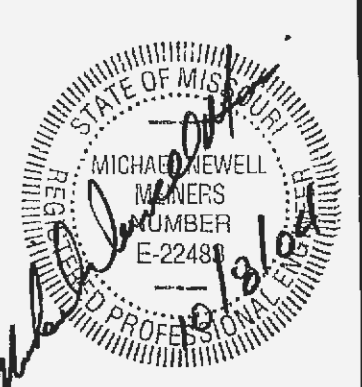

ORDER NO. 080849
DATE 08/18/04
4