


# THIS SHEET FOR DRAINAGE PURPOSES ONLY, NOT TO BE USED FOR CONSTRUCTION PLANS!!!

REVISIONS:  
6-19-03 REVISED PER CITY  
7-18-03 CITY COMMENTS

A DRAINAGE AREA MAP FOR  
**LIBERTY INDUSTRIAL PARK**  
00-11060A 5-22-03

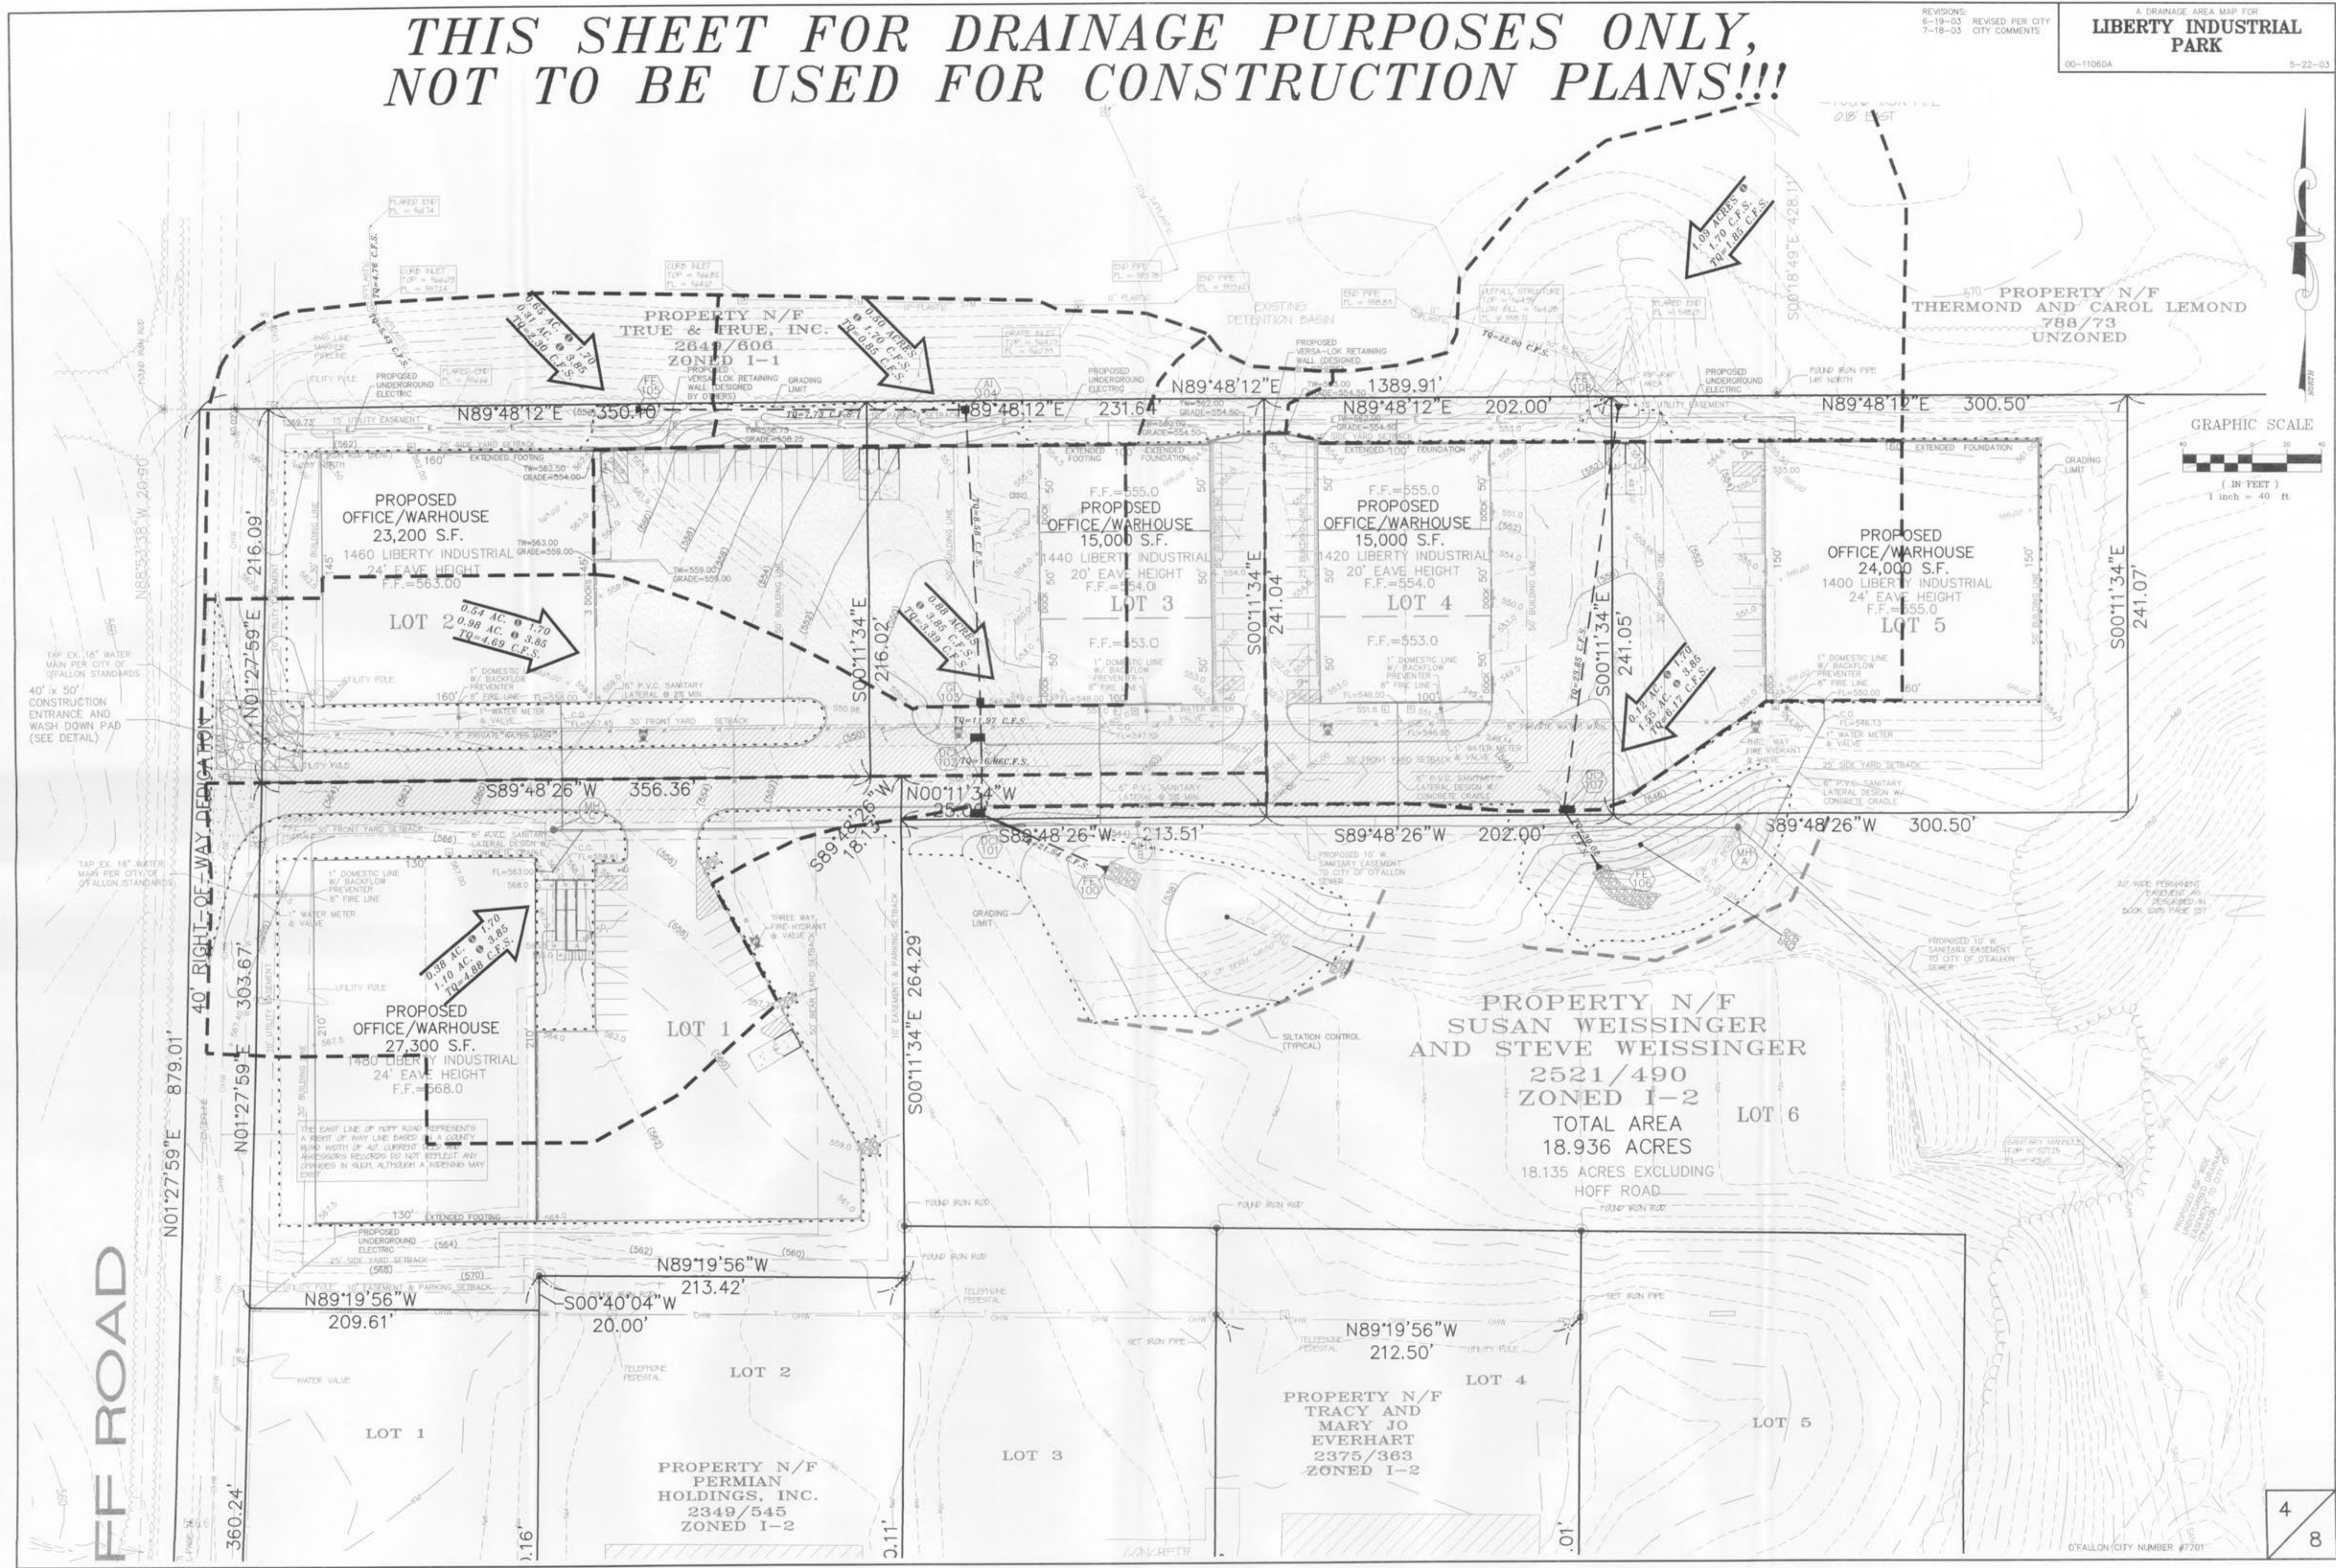

E:\DWG\11000P\11060 - Liberty Industrial\Construction\11060ACON.dwg, 07/18/03 11:26:15 AM, STATION 3B.ALI