


- REVISIONS:
- 09-19-06 Per City Comments
  - 10-02-06 Per MDDOT
  - 10-02-06 Per Duckett Creek
  - 10-12-06 Per Client
  - 11-17-06 Per Duckett Creek
  - 11-08-06 Per Cottleville Fire

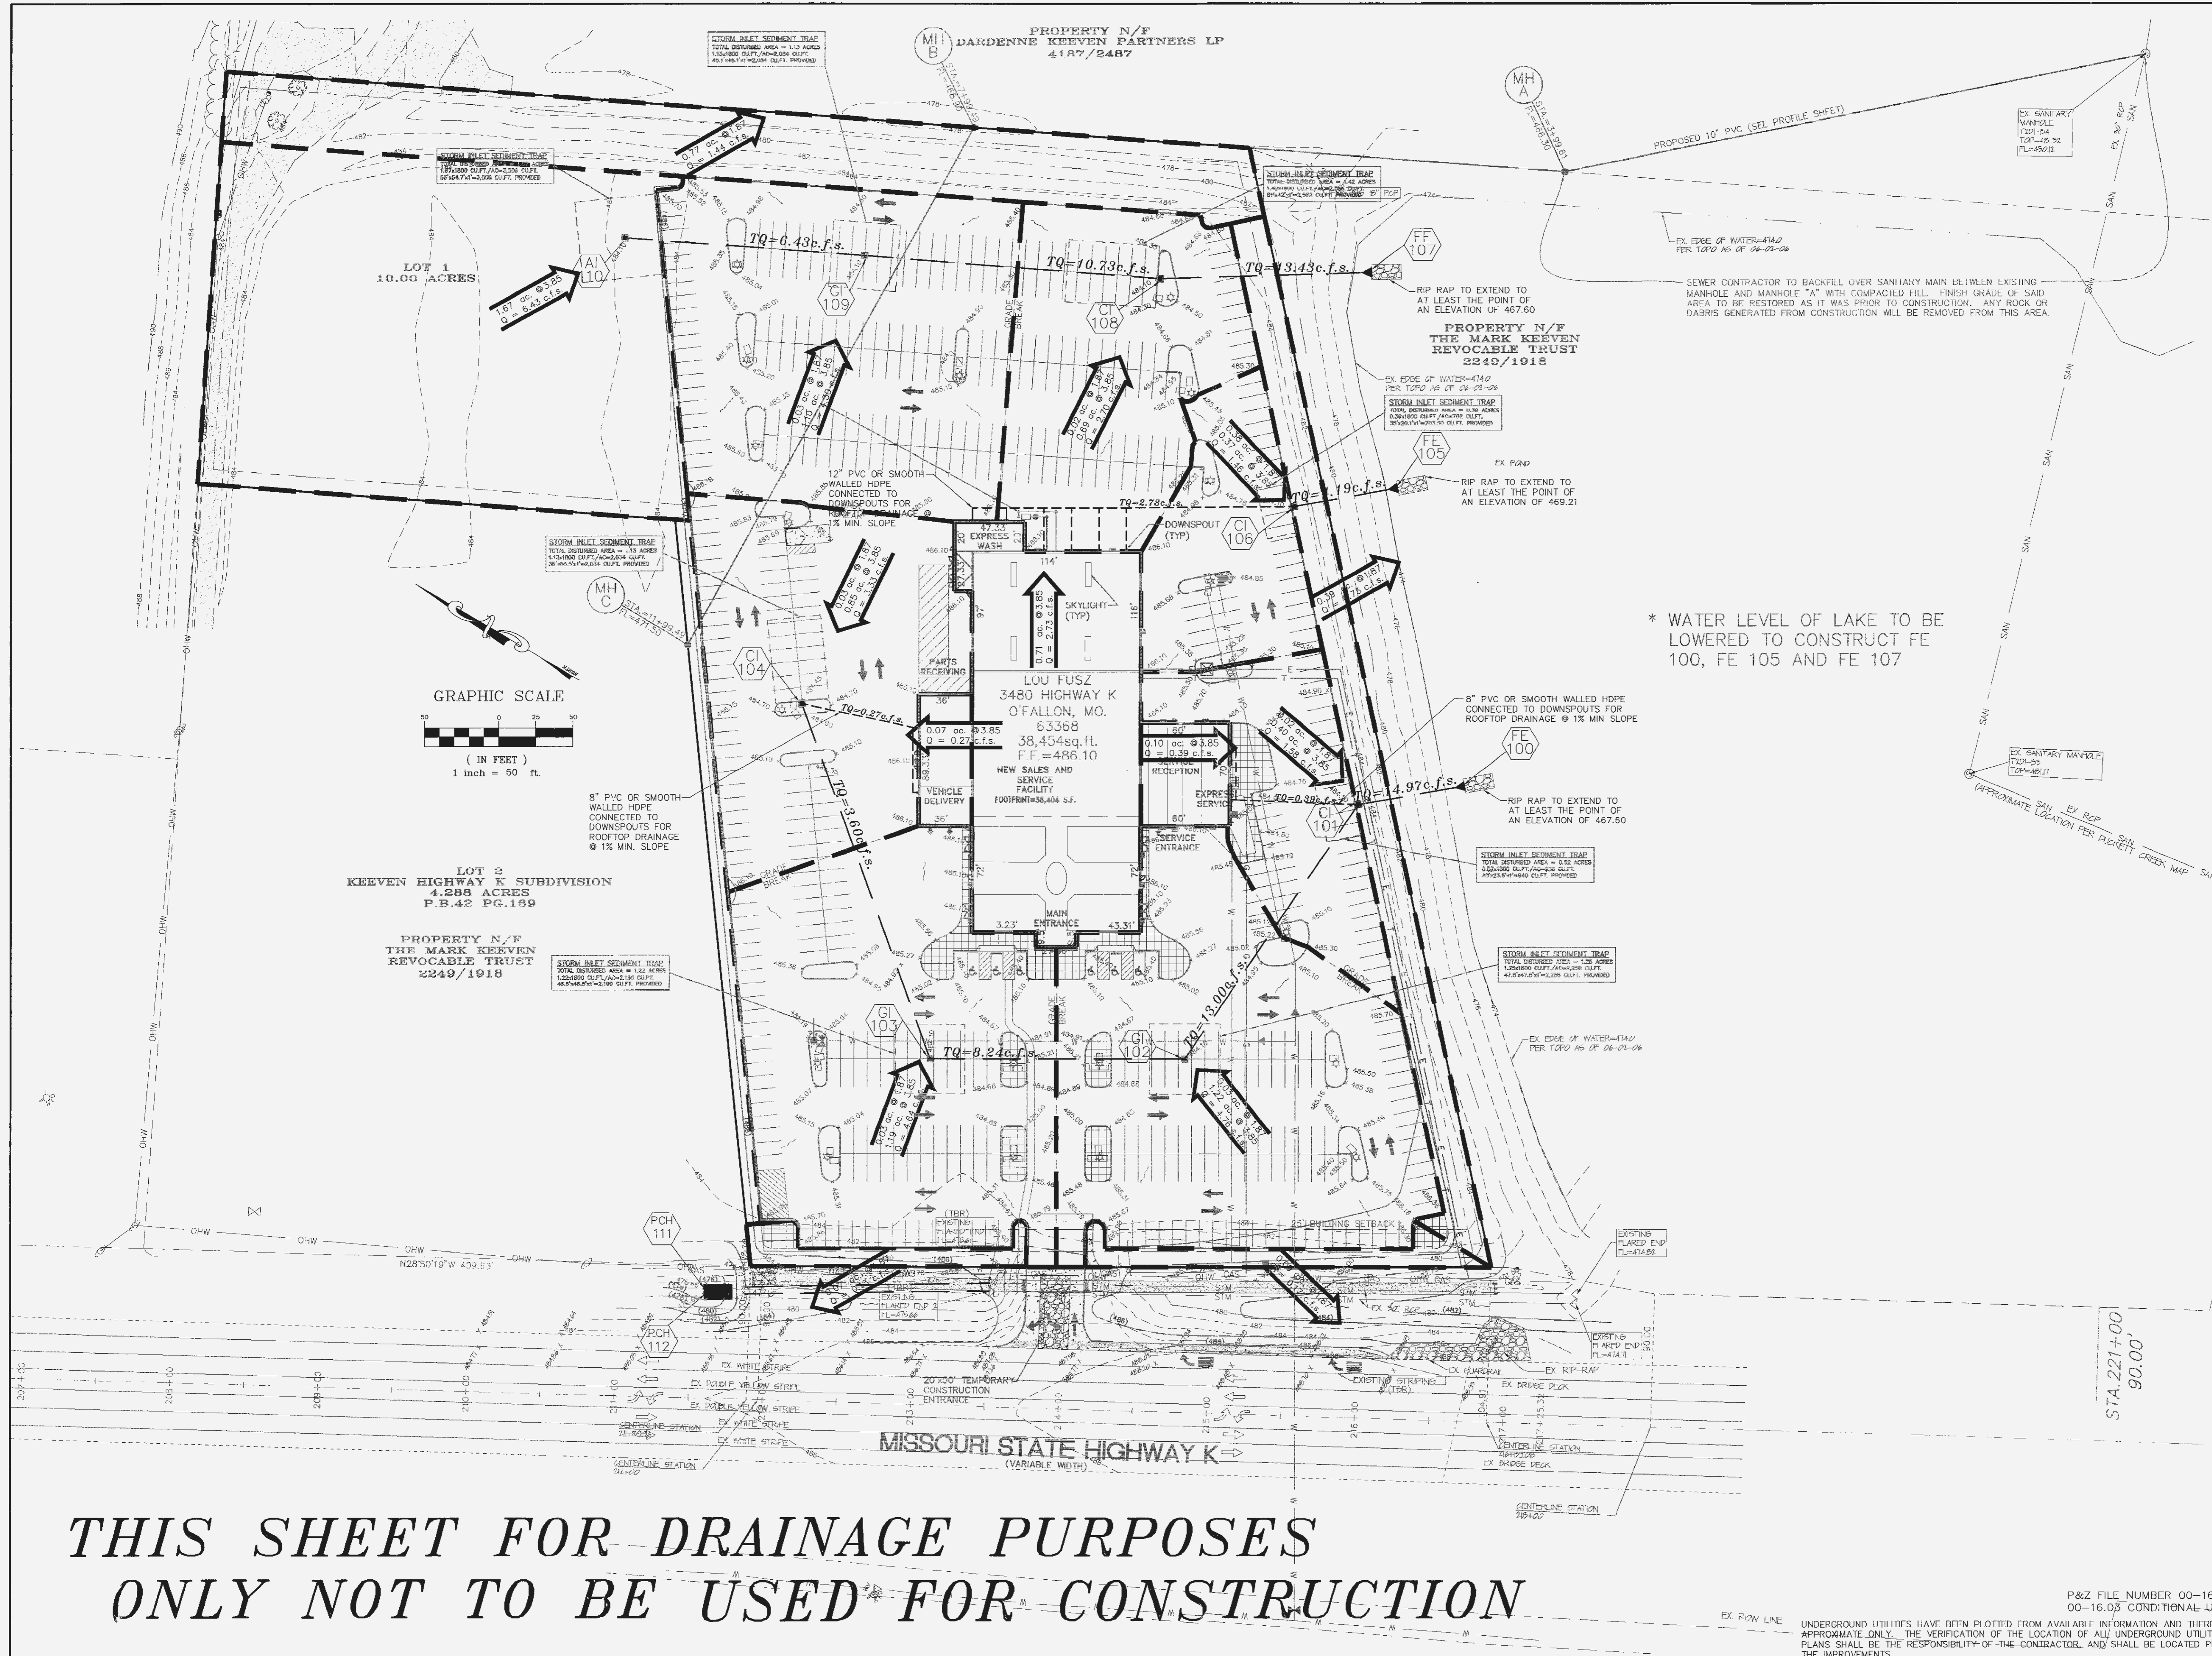

\* WATER LEVEL OF LAKE TO BE LOWERED TO CONSTRUCT FE 100, FE 105 AND FE 107

**THIS SHEET FOR DRAINAGE PURPOSES  
ONLY NOT TO BE USED FOR CONSTRUCTION**

P&Z FILE NUMBER 00-16.04 SITE PLAN APPROVED 07-06-06  
00-16.03 CONDITIONAL-USE NUMBER APPROVED 07-13-06

UNDERGROUND UTILITIES HAVE BEEN PLOTTED FROM AVAILABLE INFORMATION AND THEREFORE THEIR LOCATIONS SHALL BE CONSIDERED APPROXIMATE ONLY. THE VERIFICATION OF THE LOCATION OF ALL UNDERGROUND UTILITIES, EITHER SHOWN OR NOT SHOWN ON THESE PLANS SHALL BE THE RESPONSIBILITY OF THE CONTRACTOR, AND SHALL BE LOCATED PRIOR TO ANY GRADING OR CONSTRUCTION OF THE IMPROVEMENTS.

E:\DWG\AI3500PLUS\13706-Lou Fusz\Construction\13706con.dwg, DRAINAGE(4), 11/27/2006 11:49:26 AM, Sta 35 KW