


**CIVIL DEMOLITION PLAN KEYED NOTES**

- 1 EXISTING POTABLE WATER SERVICE TO BE REMOVED AND RELOCATED. (REMOVAL LIMITS - HATCHED). REFER TO SITE PLAN, DWG. C-111 FOR RELOCATION.
- 2 EXISTING FIRE WATER SERVICE TO BE REMOVED AND RELOCATED. (REMOVAL LIMITS - HATCHED). REFER TO SITE PLAN, DWG. C-111 FOR RELOCATION.
- 3 EXISTING FIRE WATER MAINS (12" DIA.) TO BE RELOCATED. (REMOVAL LIMITS - HATCHED). REFER TO SITE PLAN, DWG. C-111 FOR RELOCATION.
- 4 EXISTING CONCRETE STAIRS AND FOUNDATION TO BE REMOVED.
- 5 EXISTING INSTRUMENT AIR LINE TO BE REMOVED AND RELOCATED. (APPROX. LOCATION - FIELD VERIFY) (REMOVAL LIMITS - HATCHED). REFER TO SITE PLAN, DWG. C-111 FOR RELOCATION.
- 6 EXISTING AGGREGATE PAVEMENT TO BE REMOVED.
- 7 LIMITS OF DEMOLITION.
- 8 EXISTING ASPHALT PAVEMENT TO BE REMOVED. REFER TO SITE PLAN, DWG. C-111 FOR LIMITS OF PAVING.
- 9 EXISTING POST INDICATOR VALVES TO BE REMOVED. REFER TO SITE PLAN, DWG. C-111 FOR RELOCATION.
- 10 EXISTING UTILITY SUPPORTS AND FOUNDATIONS TO BE REMOVED.
- 11 EXISTING TRAILER AND CORRIDOR (CONNECTED TO ZONE 43), FOUNDATIONS AND UTILITIES TO BE REMOVED. COORDINATE WITH MEMC REPRESENTATIVE.
- 12 EXISTING CONCRETE FOUNDATION TO BE REMOVED. BACKFILL WITH COMPACTED AGGREGATE (3/4" MINUS LIMESTONE).
- 13 NOT USED.
- 14 EXISTING CONCRETE STEPS, FOUNDATIONS AND METAL HANDRAILING TO BE REMOVED. COORDINATE EGRESS REQUIREMENTS WITH MEMC REPRESENTATIVE.
- 15 EXISTING CHILLER BUILDING STRUCTURE, EQUIPMENT, FOUNDATIONS AND UTILITIES TO BE REMOVED. RELOCATE EXISTING PUMPS. COORDINATE DEMOLITION WITH MEMC REPRESENTATIVE.
- 16 EXISTING UTILITY RACK AND FOUNDATIONS TO BE REMOVED.
- 17 SAWCUT EXISTING PAVEMENT (FULL-DEPTH).
- 18 EXISTING METAL PIPE AND FOUNDATIONS TO BE REMOVED. BACKFILL WITH COMPACTED AGGREGATE (3/4" MINUS LIMESTONE).
- 19 EXISTING AIR HANDLING EQUIPMENT AND CONCRETE FOUNDATIONS TO BE REMOVED. REFER TO MECHANICAL AND PIPING DRAWINGS.
- 20 EXISTING POTABLE WATER MAIN (ABANDONED) TO BE REMOVED (IF ENCOUNTERED WITHIN 3 FEET VERTICALLY OF BOTTOM OF PROPOSED CONCRETE SLAB). HORIZONTAL LOCATION IS APPROXIMATE. VERTICAL LOCATION UNKNOWN. COORDINATE WITH MEMC REPRESENTATIVE.
- 21 EXISTING CLEANOUT TO BE REMOVED.
- 22 EXISTING STORM SEWER TO BE REMOVED.
- 23 EXISTING STORM SEWER TO REMAIN.

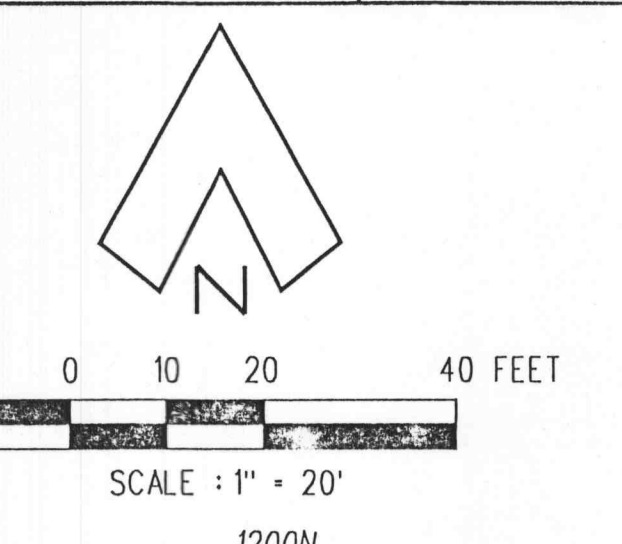

SEE ENLARGED PLAN THIS SHEET

**NOTE:**  
UNDERGROUND FACILITIES, STRUCTURES AND UTILITIES HAVE BEEN PLOTTED FROM AVAILABLE SURVEYS AND RECORDS, AND THEREFORE THEIR LOCATIONS MUST BE CONSIDERED APPROXIMATE ONLY. THERE MAY BE OTHERS, THE EXISTENCE OF WHICH IS PRESENTLY NOT KNOWN.

0	E DAVIS	ISSUED FOR CONSTRUCTION	04/22/97
---	---------	-------------------------	----------

REV.	BY	DESCRIPTION	DATE

15933 CLAYTON ROAD  
ST. LOUIS COUNTY  
BALLWIN, MISSOURI 63011  
PHONE: (314) 391-6788  
FAX: (314) 391-4513

**FRU-CON**

PROJECT NO.  
207010-01  
FRU-CON ENGINEERING, INC.

MEMC ELECTRONIC MATERIALS, INC. CONFIDENTIAL

THIS DRAWING IS THE CONFIDENTIAL PROPERTY OF MEMC ELECTRONIC MATERIALS, INC. (MEMC) AND IS TO BE USED ONLY BY AUTHORIZED PERSONNEL. AND IN THE INTEREST OF MEMC IT MUST BE ACCOUNTED FOR. IT SHALL NOT BE REPRODUCED IN WHOLE OR IN PART WITHOUT PRIOR WRITTEN PERMISSION FROM MEMC. IT MUST BE RETURNED TO MEMC AT ANY TIME UPON REQUEST BUT IN ANY EVENT AT COMPLETION OF THE WORK OR JOB. THE RECIPIENT AGREES TO KEEP CONFIDENTIAL AND TO REASSURE HIS/ITS EMPLOYEES TO KEEP CONFIDENTIAL THE INFORMATION CONTAINED HEREON. DISCLOSURE OF THE INFORMATION HEREON SHALL BE MADE ONLY TO THOSE PERSONS WHO REQUIRE SUCH INFORMATION FOR THEIR WORK ON MEMC'S PROJECTS.

DRAWN BY			DATE			SCALE			PLOT DATE		
E DAVIS			04/22/97			AS NOTED			04/21/97		
PROJECT NO.	PLANT	SIZE	ZONE	TYPE	NUMBER	REV.					
97025	16	D	000.003	C	101	0					

CADD FILE NO. 043CP101.DGN

**ENLARGED PARTIAL  
DEMOLITION PLAN**  
SCALE: 1" = 10"