

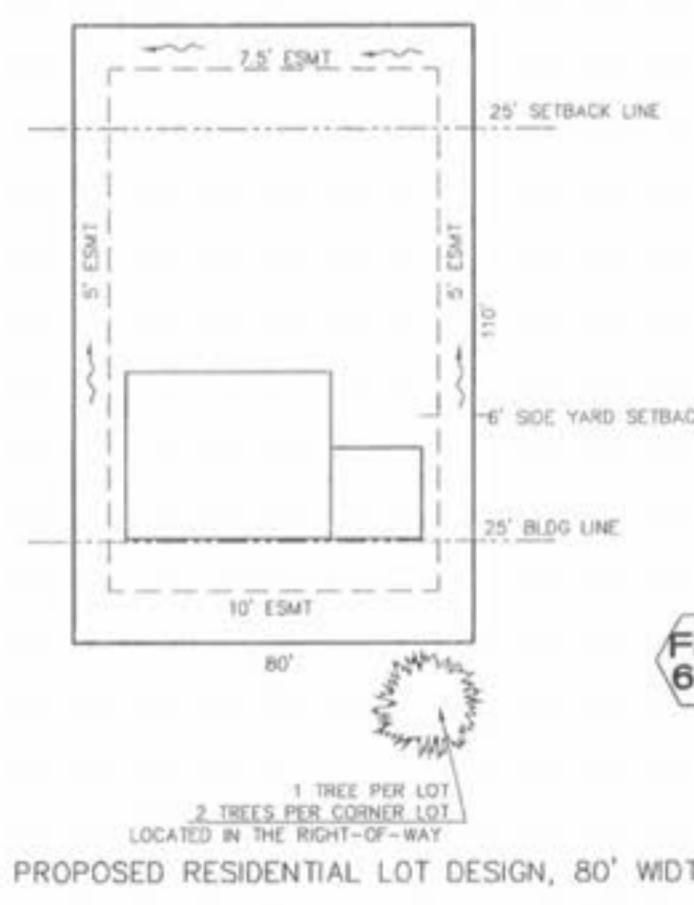


N/F
 JOHN M. FLAVIN
 774-1108
 ZONED C-3
 CITY OF O'FALLON

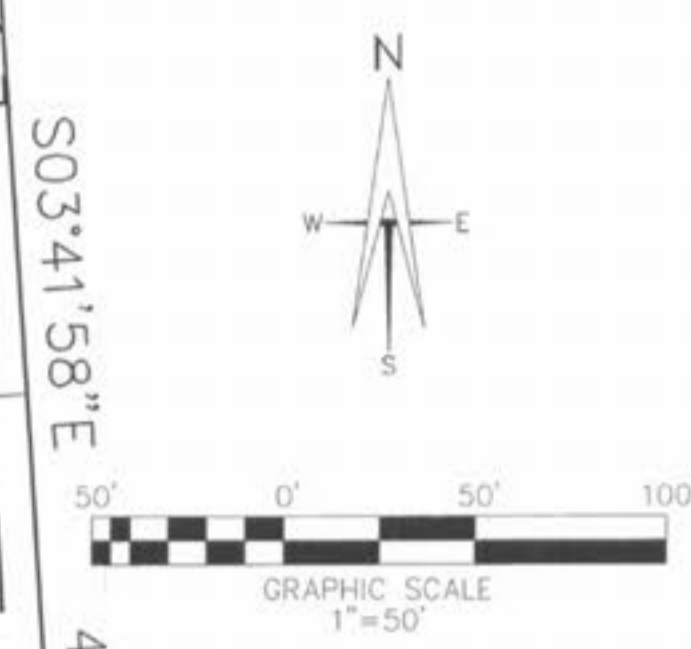

O'Fallon File
 Number 3603.01

SEE MAGNOLIA COMMERCIAL
 IMPROVEMENT PLANS FOR
 PROPOSED IMPROVEMENTS

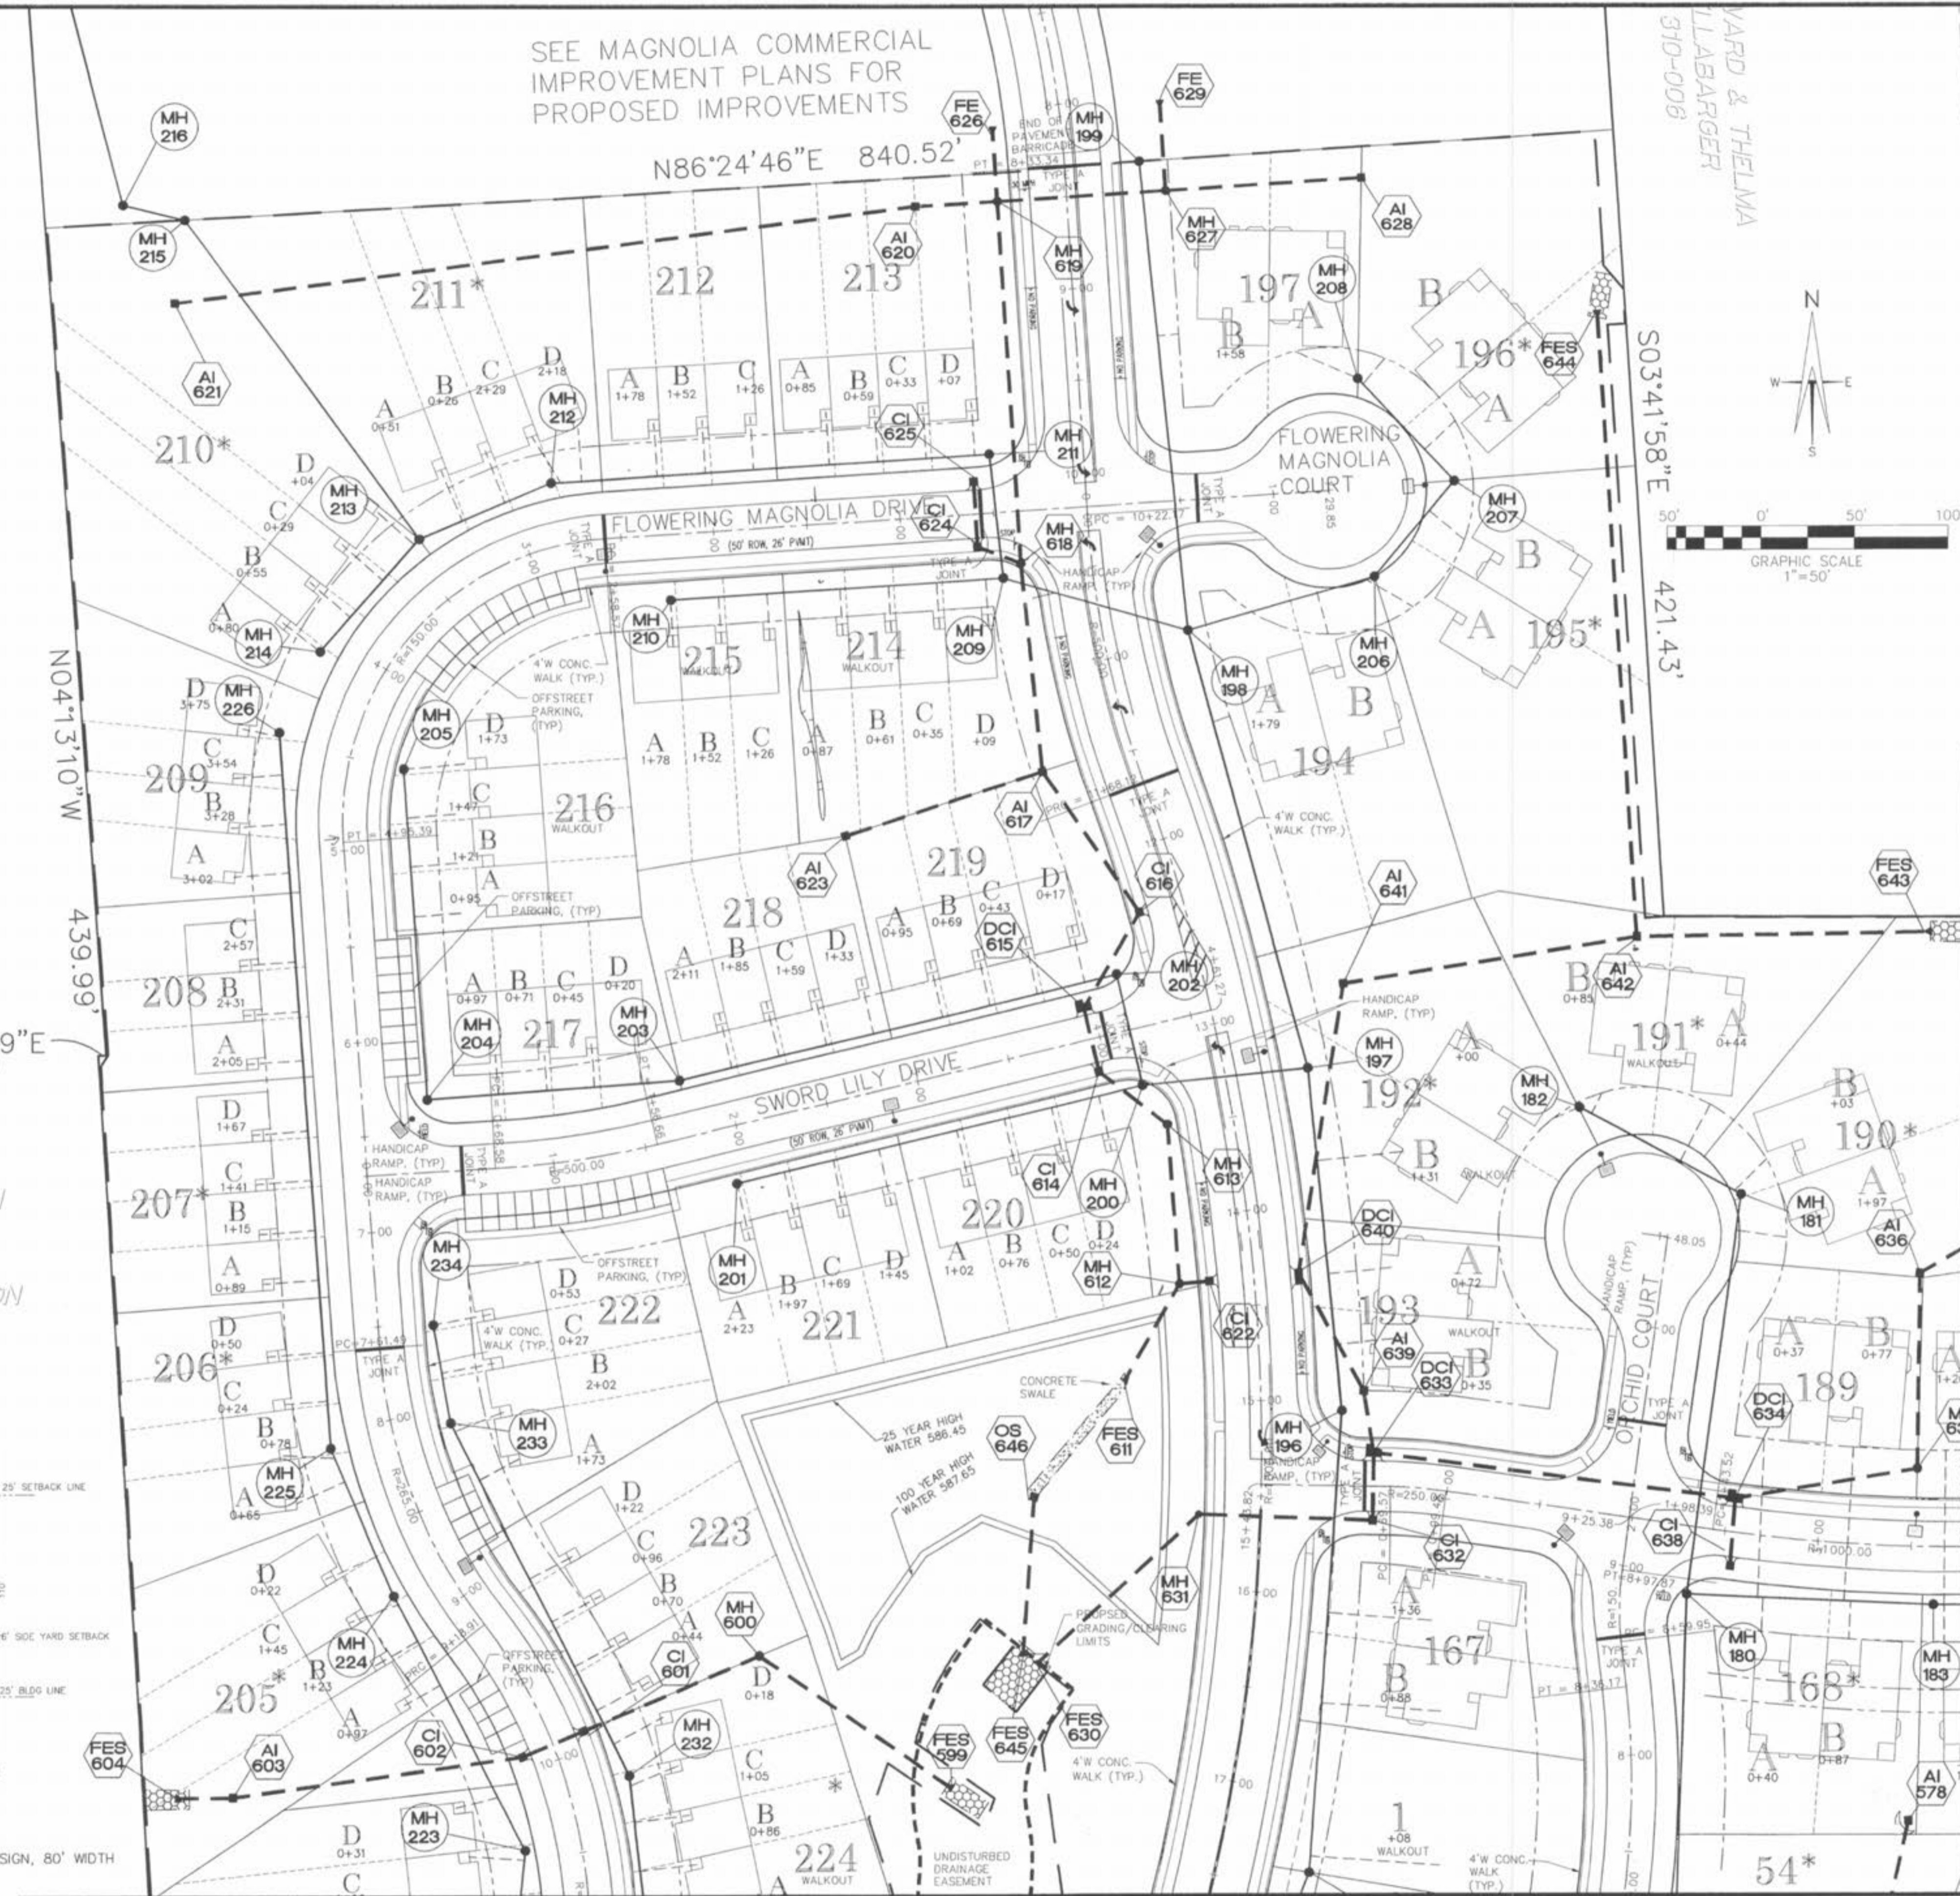

04/16/04	REVISION AS PER CITY COMMENTS
05/20/04	REVISION AS PER CITY COMMENTS

MAGNOLIA
 FLAT PLAN

ST. CHARLES ENGINEERING & SURVEYING, INC.
 801 S. FIFTH STREET, SUITE 202
 ST. CHARLES, MO 63301
 TEL: (636) 947-0607 FAX: (636) 947-2448



ORDER NO.	030498
DATE	1-26-04
	2