


SEE SHEET 2


NF  
JONH M. FLAVIN  
774-1103  
ZONED C-3  
CITY OF O'FALLON

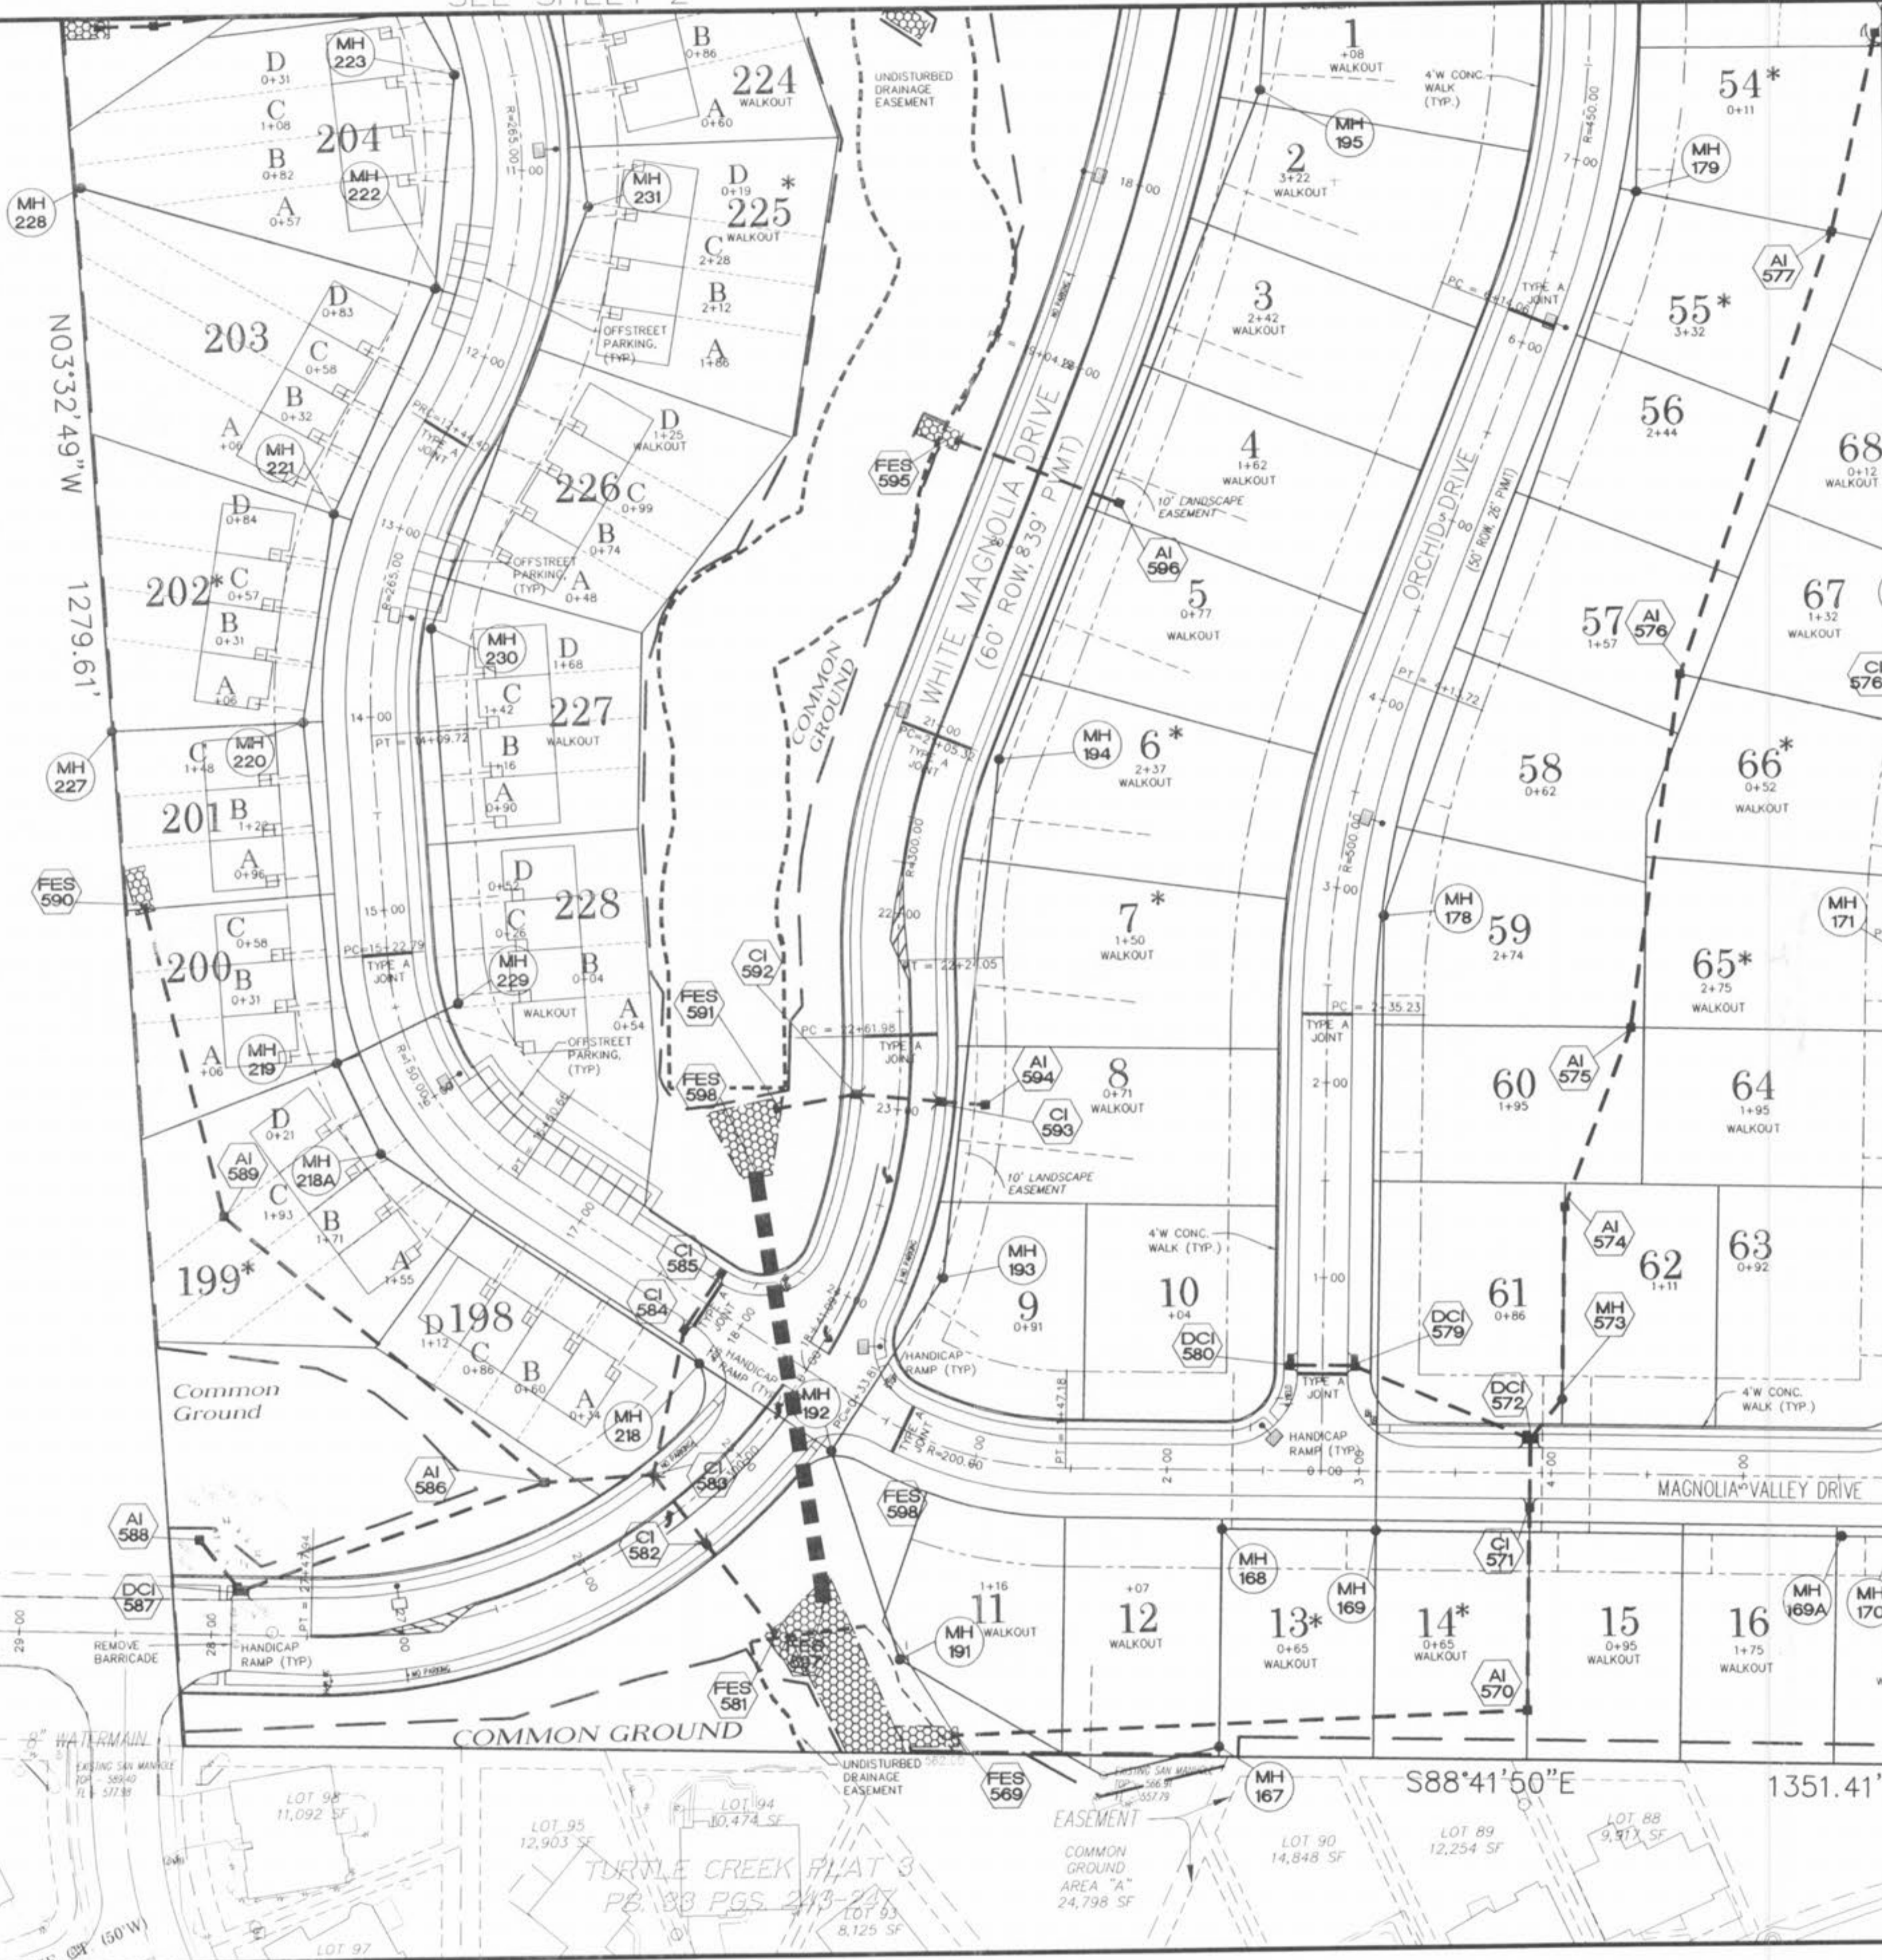

RECEIVED  
CITY OF O'FALLON, MO

SEE SHEET 6

11/18/05  
File Copy  
**APPROVED**  
HSL

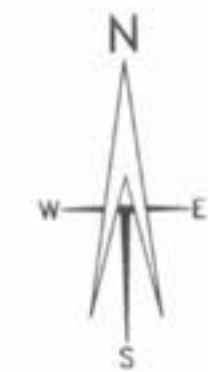

04/16/04 REVISED AS PER CITY COMMENTS  
05/20/04 REVISED AS PER CITY COMMENTS

# MAGNOLIA FLAT PLAN

ST. CHARLES ENGINEERING & SURVEYING, INC.  
801 S. FIFTH STREET, SUITE 202  
ST. CHARLES, MO 63301  
TEL: (636) 947-0607 FAX: (636) 947-2448

C  
S  
E  
S



11-15-05  
ORDER NO.  
030498  
DATE  
1-26-04

WHITE MAGNOLIA DR  
1850-532

TURTLE CREEK FLAT 3  
PB. 88 PGS. 243-247

S88°41'50"E 1351.41'