


SEE SHEET 9

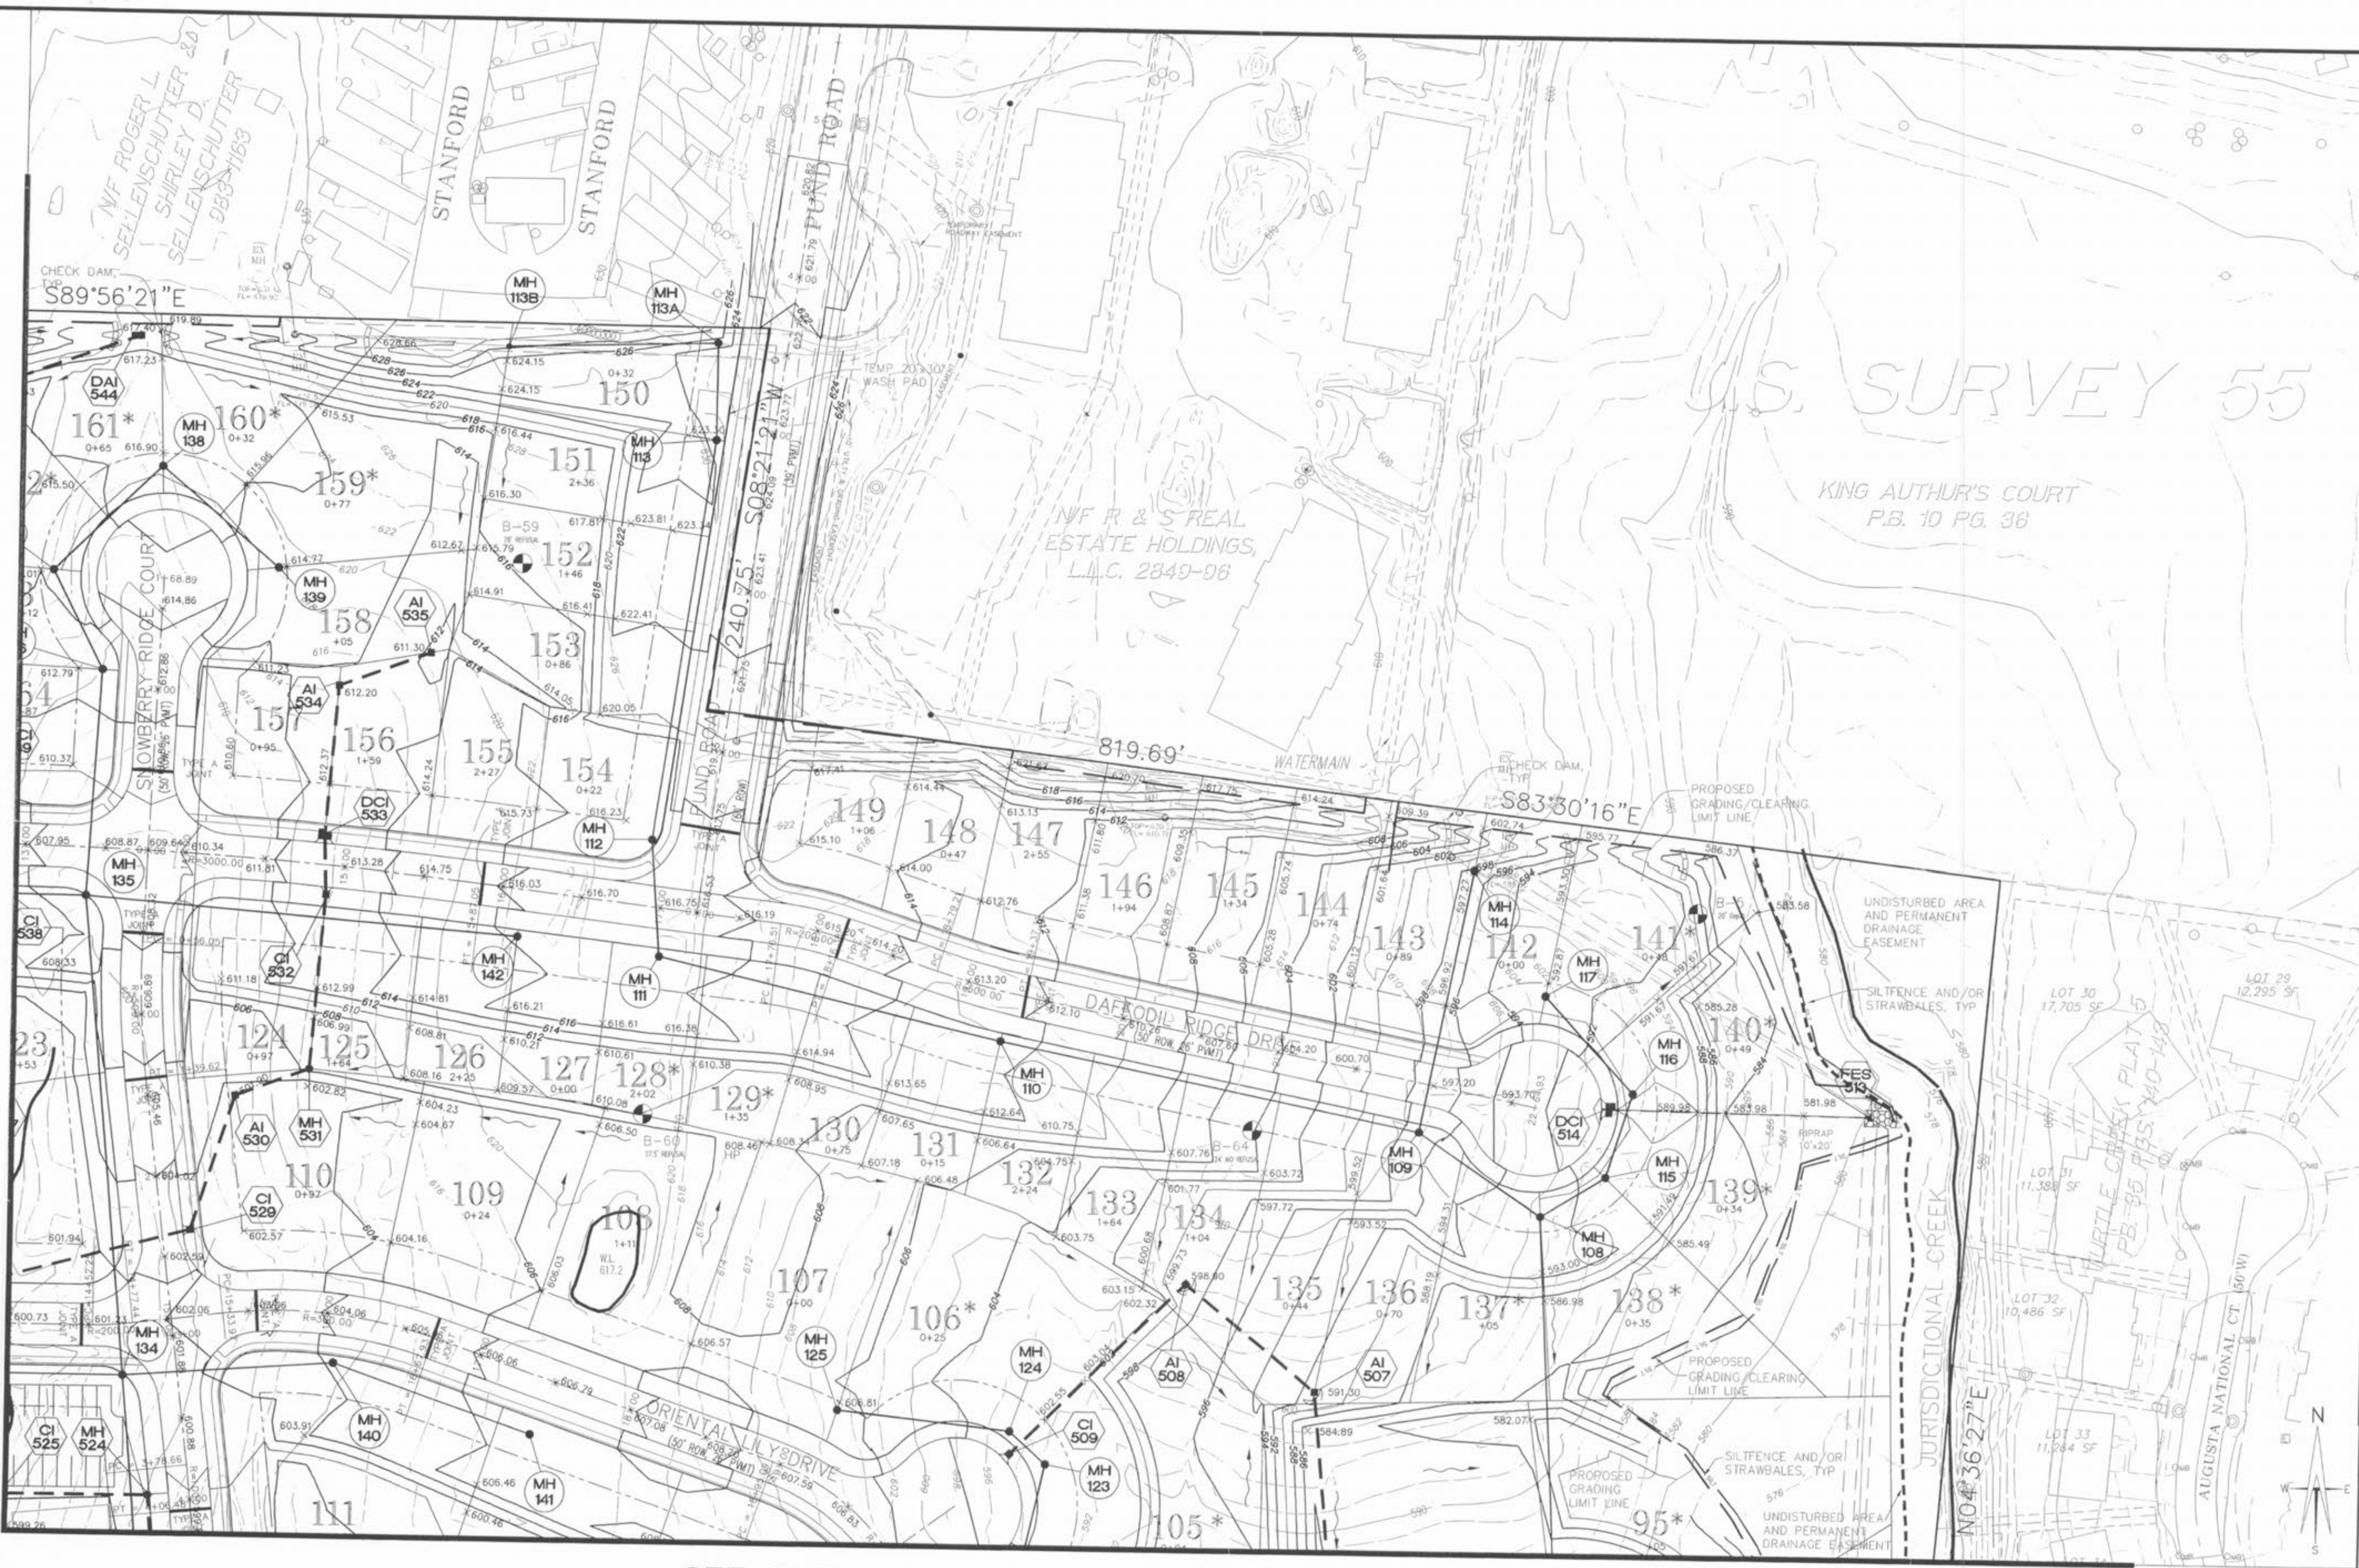

SEE SHEET 13

O'Fallon File  
Number 3603.01



04/10/04	REVISED AS PER CITY COMMENTS
05/20/04	REVISED AS PER CITY COMMENTS
11/10/04	REVISED SAN LOT 150

Revised  
11-17-09  
KAS

# MAGNOLIA GRADING PLAN

ST. CHARLES ENGINEERING & SURVEYING, INC.  
801 S. FIFTH STREET, SUITE 202  
ST. CHARLES, MO 63301  
TEL: (636) 947-0607 FAX: (636) 947-2448

## S E S



ORDER NO.  
030498  
DATE  
1-26-04  
10