



SEE SHEET 8

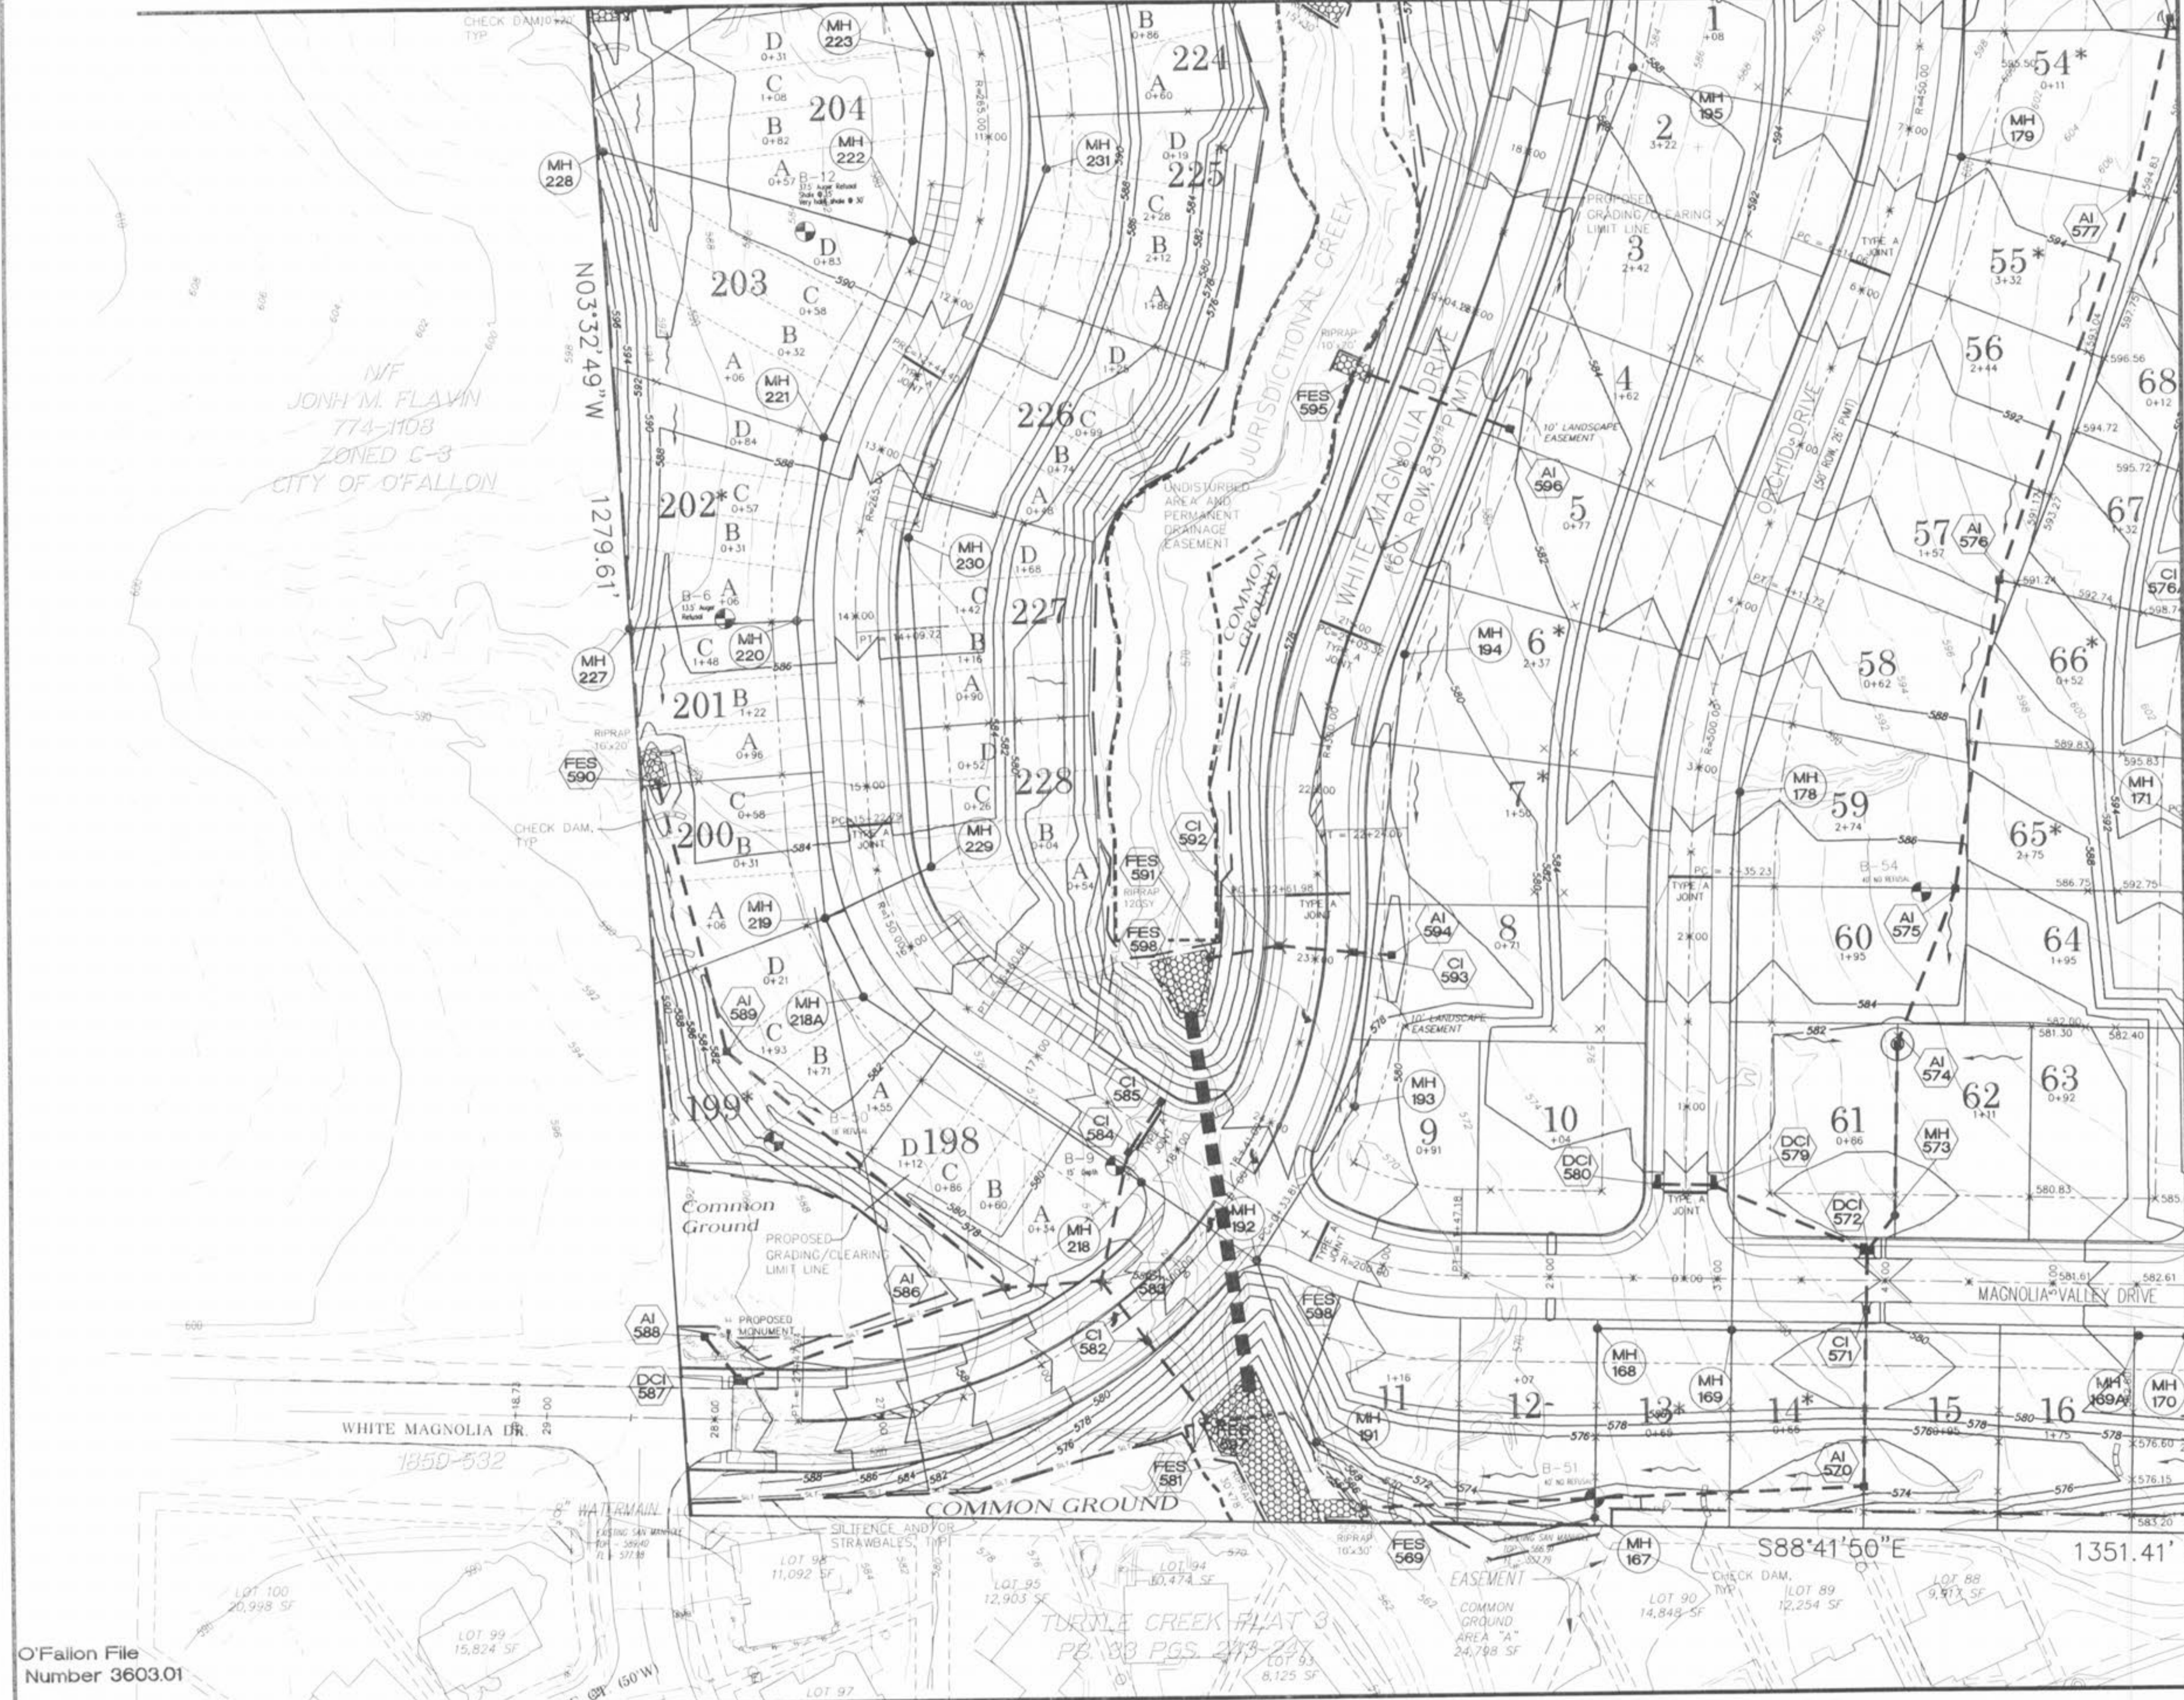

SEE SHEET 12

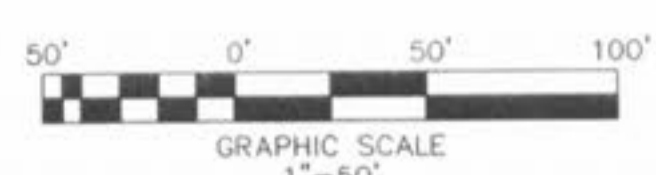

O'Fallon File Number 3603.01

TURTLE CREEK FLAT 3 PG. 13 PGS. 2-13-24

04/16/04	REVISED AS PER CITY COMMENTS
05/20/04	REVISED AS PER CITY COMMENTS
09/07/05	REVISED AS-BUILT

MAGNOLIA GRADING PLAN

ST. CHARLES ENGINEERING & SURVEYING, INC.
 801 S. FIFTH STREET, SUITE 202
 ST. CHARLES, MO 63301
 TEL: (636) 947-0607 FAX: (636) 947-2448



11-15-05
ORDER NO. 030498
DATE 1-26-04
11