


SEE SHEET 9

SEE SHEET 11


SEE SHEET 13

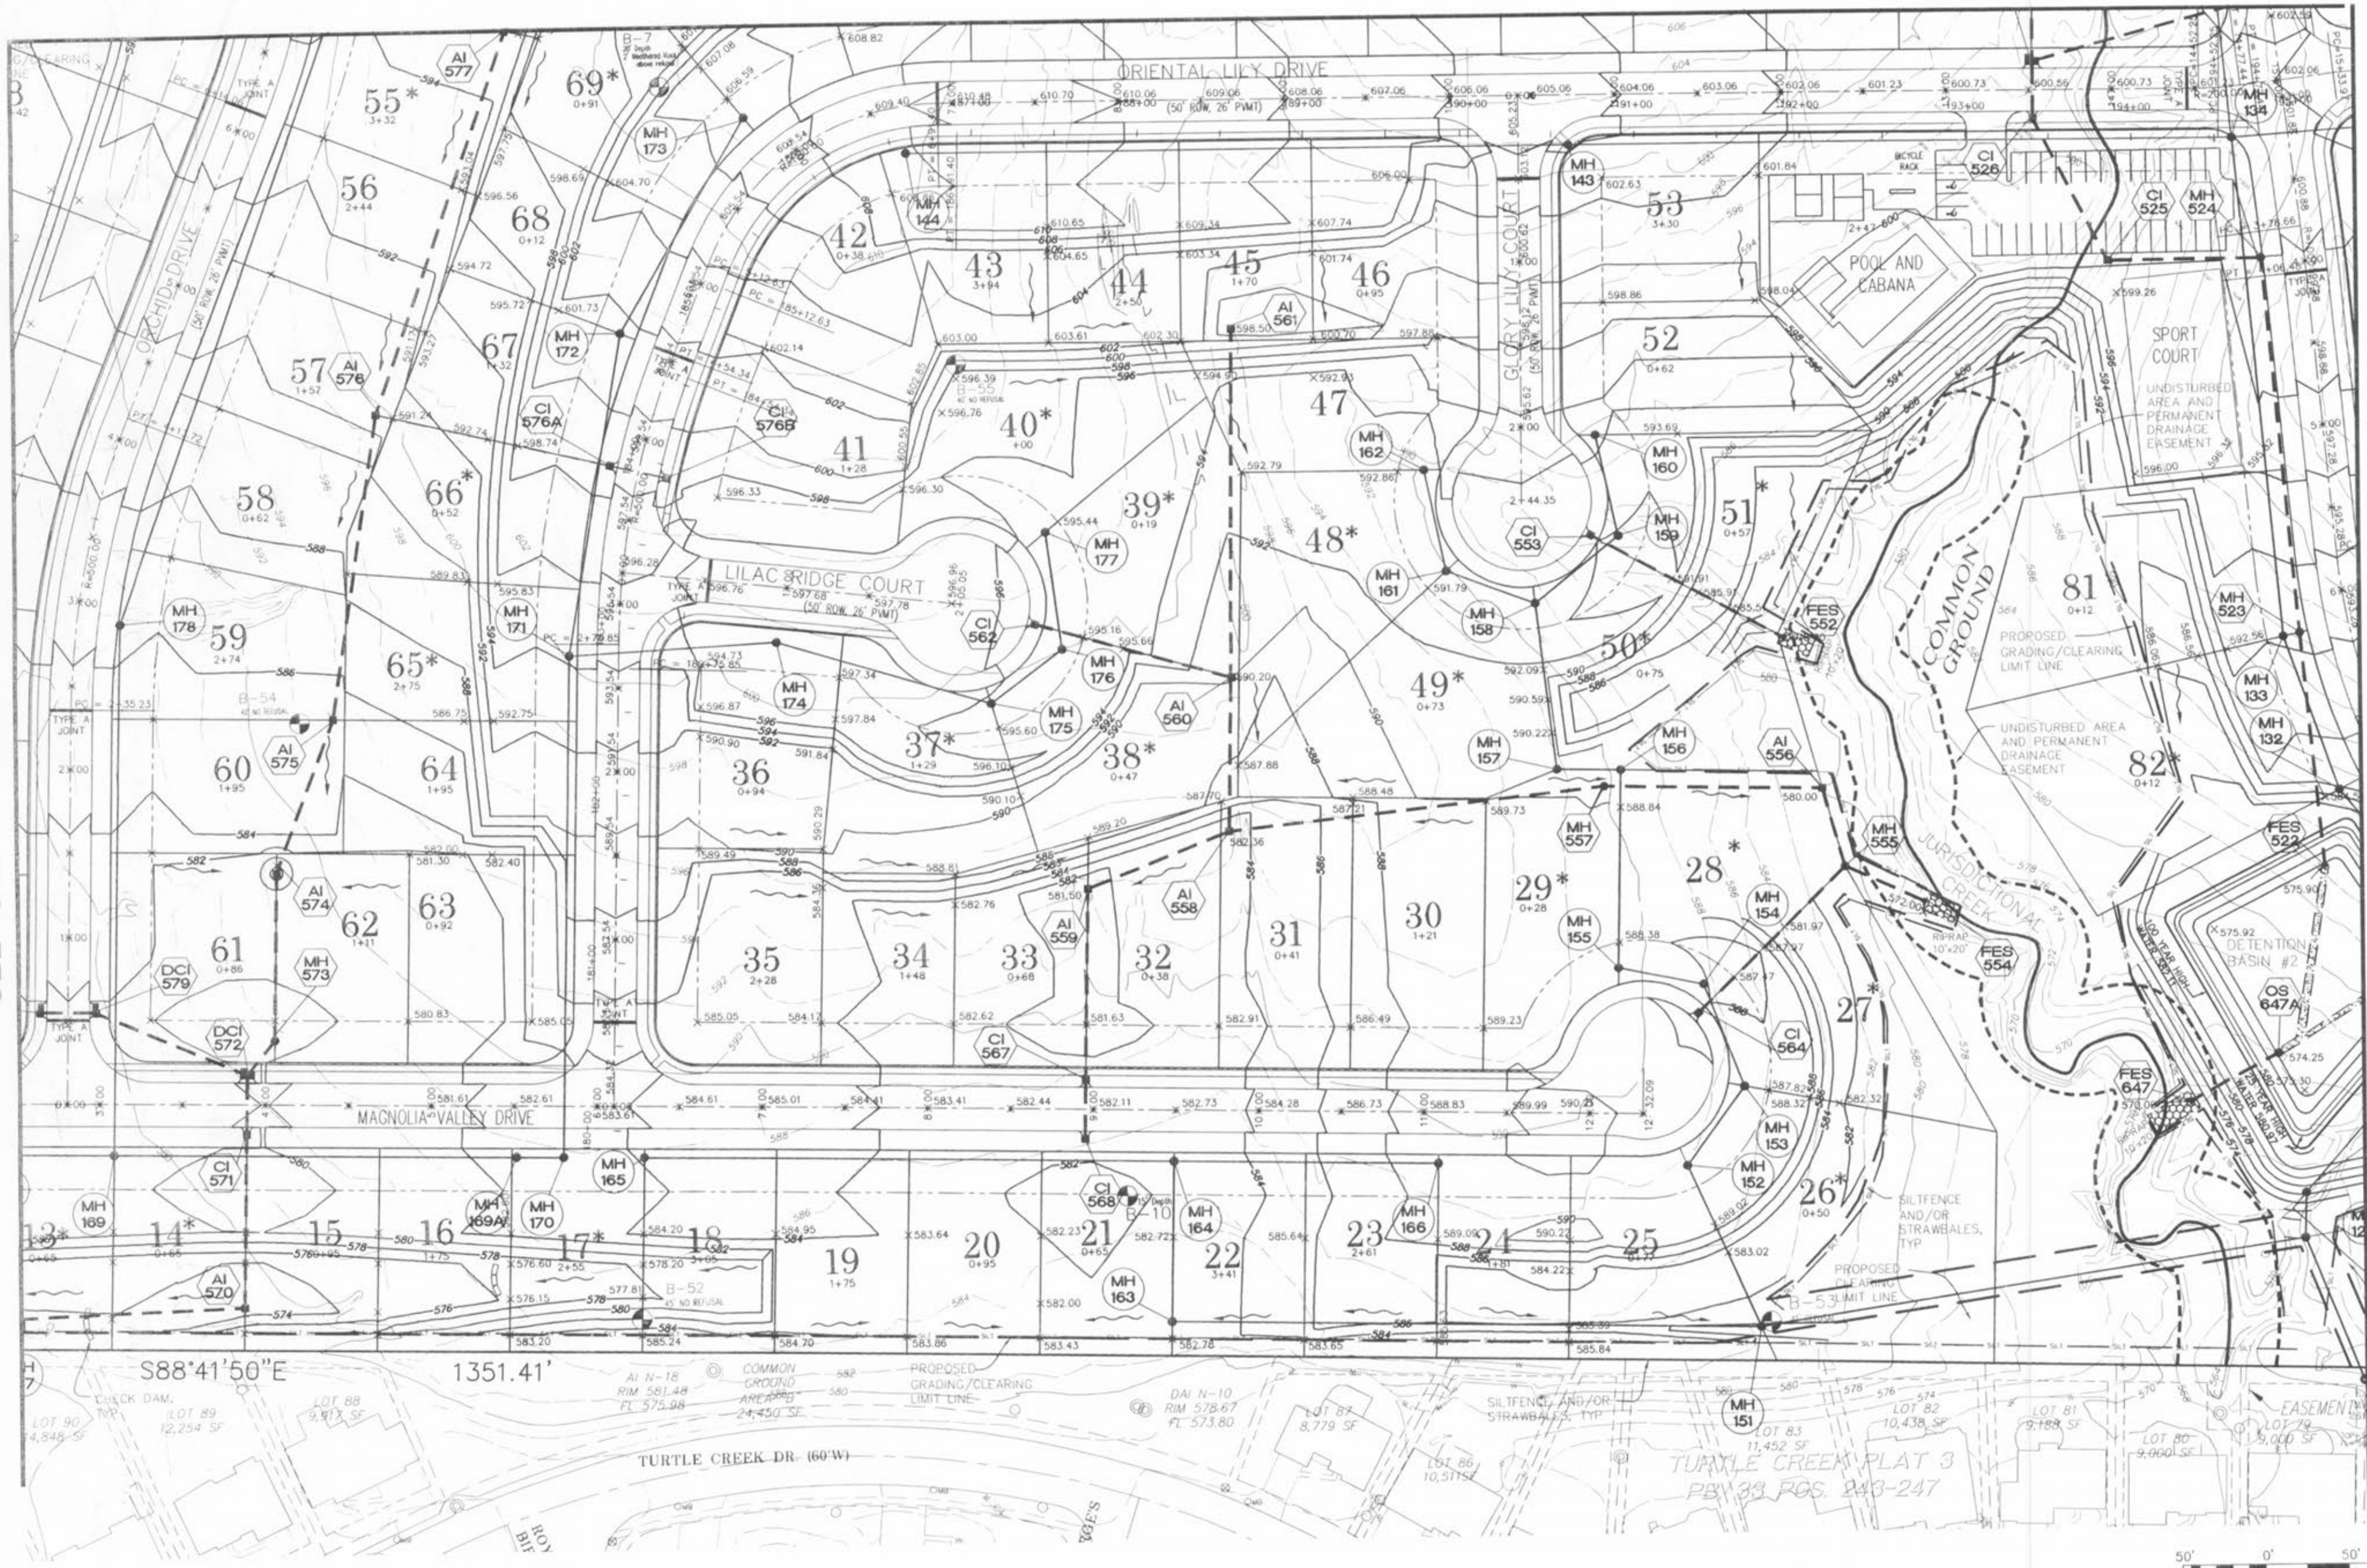

04/16/04 REVISED AS PER CITY COMMENTS
09/07/05 REVISED AS-BUILTS

MAGNOLIA GRADING PLAN

ST. CHARLES ENGINEERING & SURVEYING, INC.
 801 S. FIFTH STREET, SUITE 202
 ST. CHARLES, MO 63301
 TEL: (636) 947-0607 FAX: (636) 947-2448

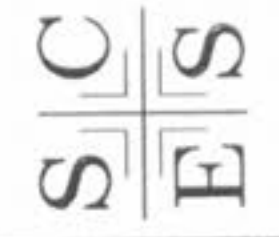

11-15-05

ORDER NO. 030498
 DATE 1-26-04