




FLOWERING CHERRY COURT

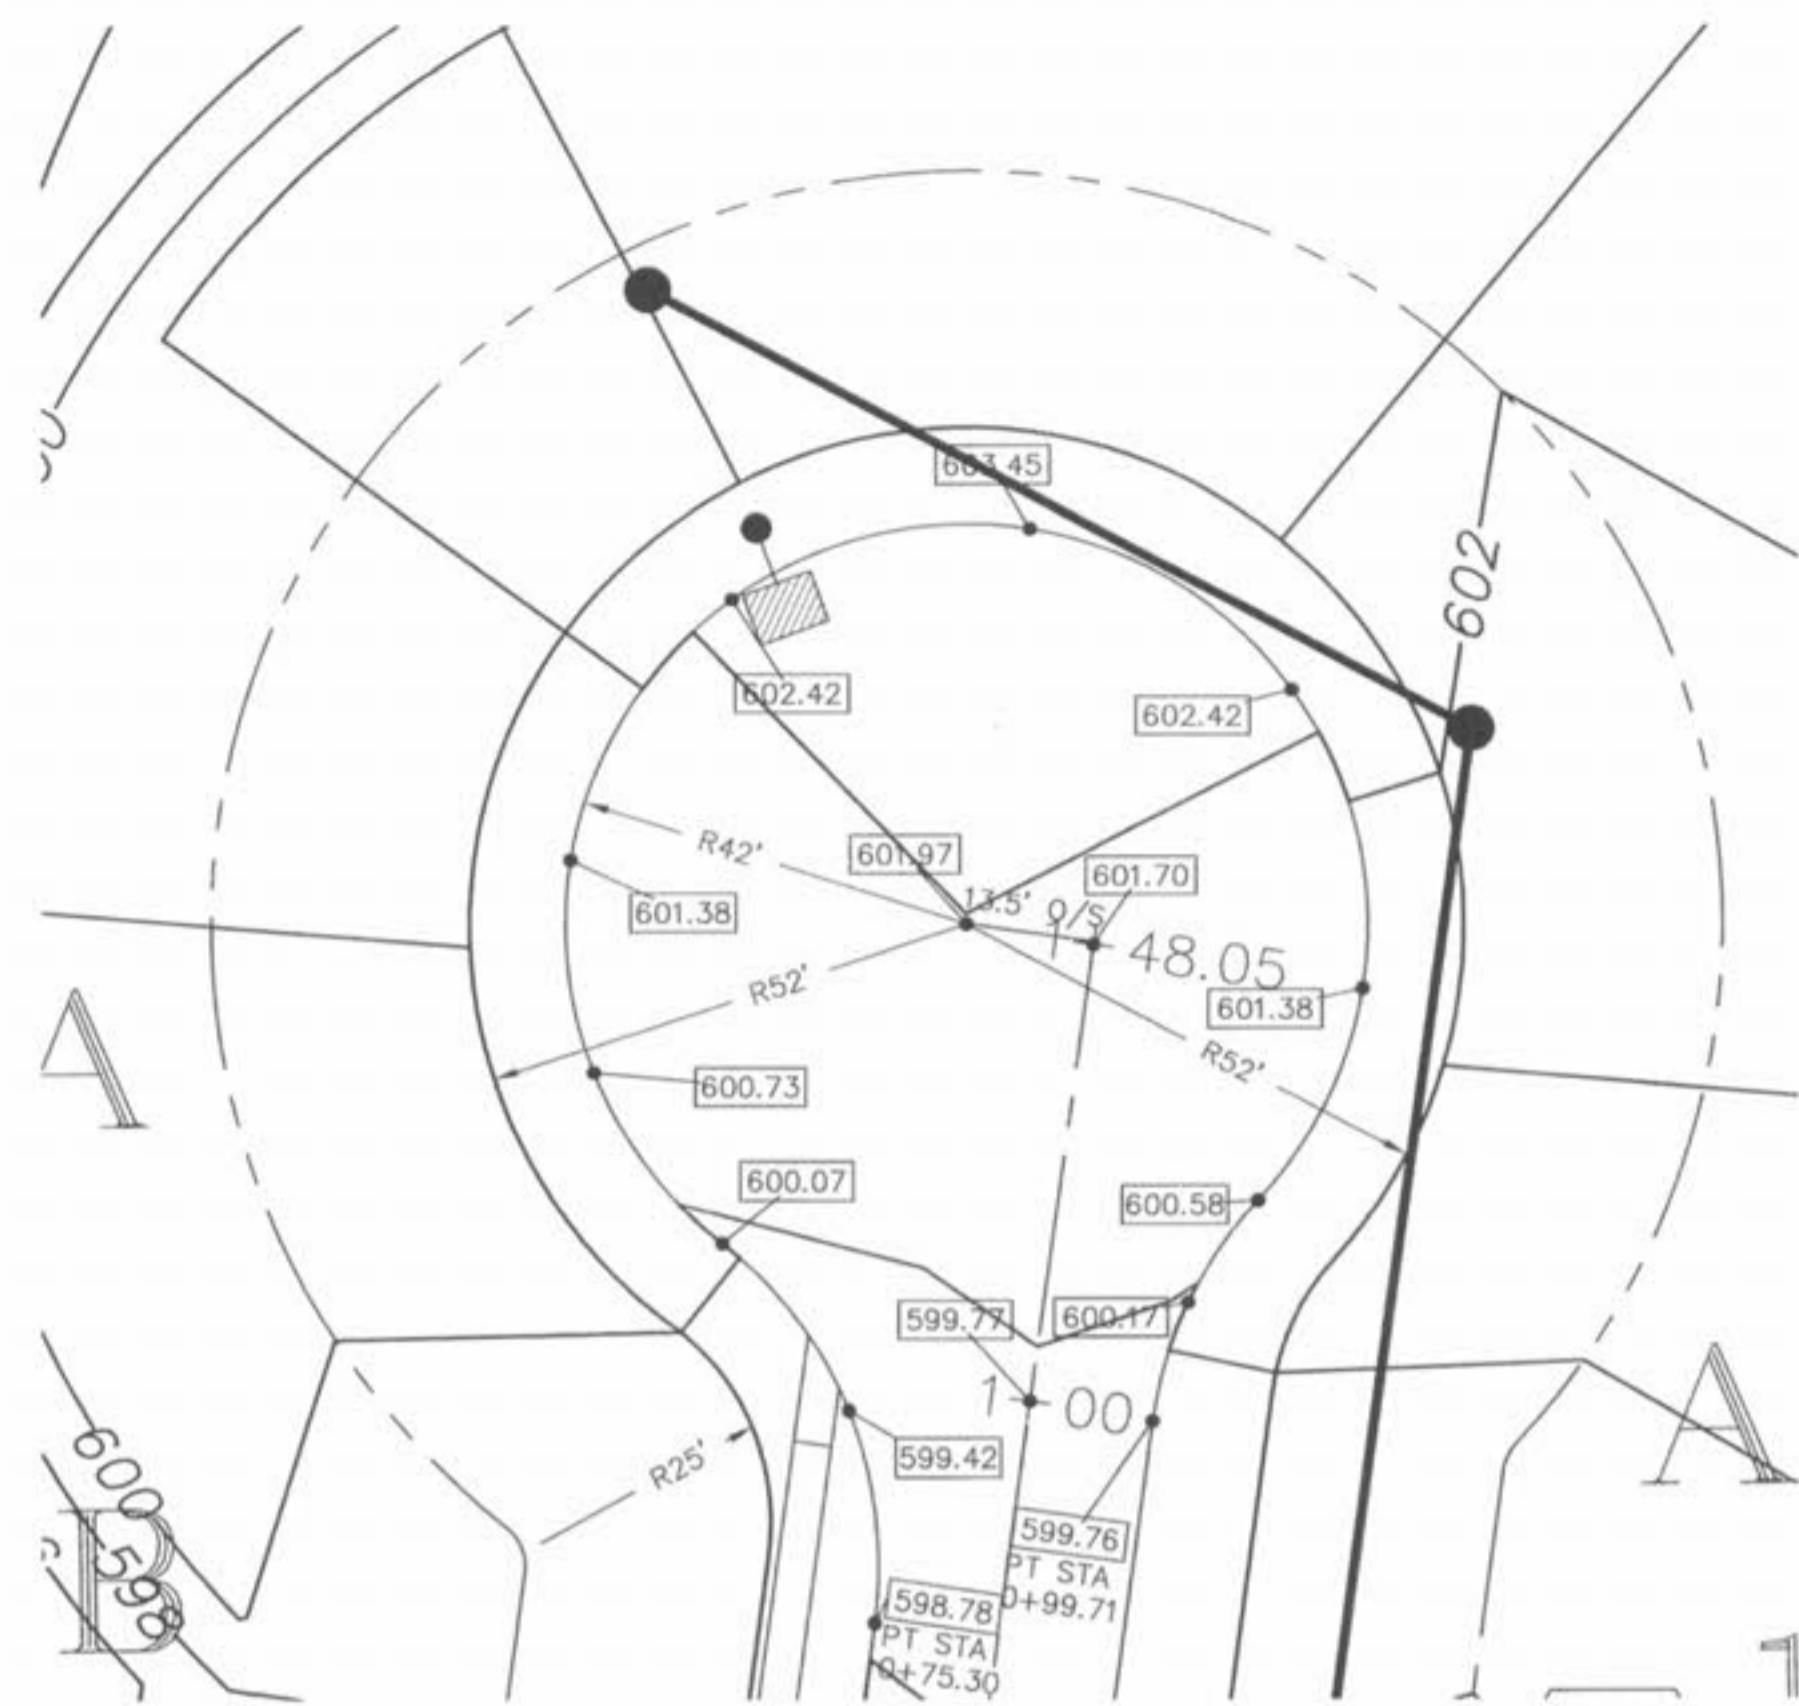


ORCHID COURT

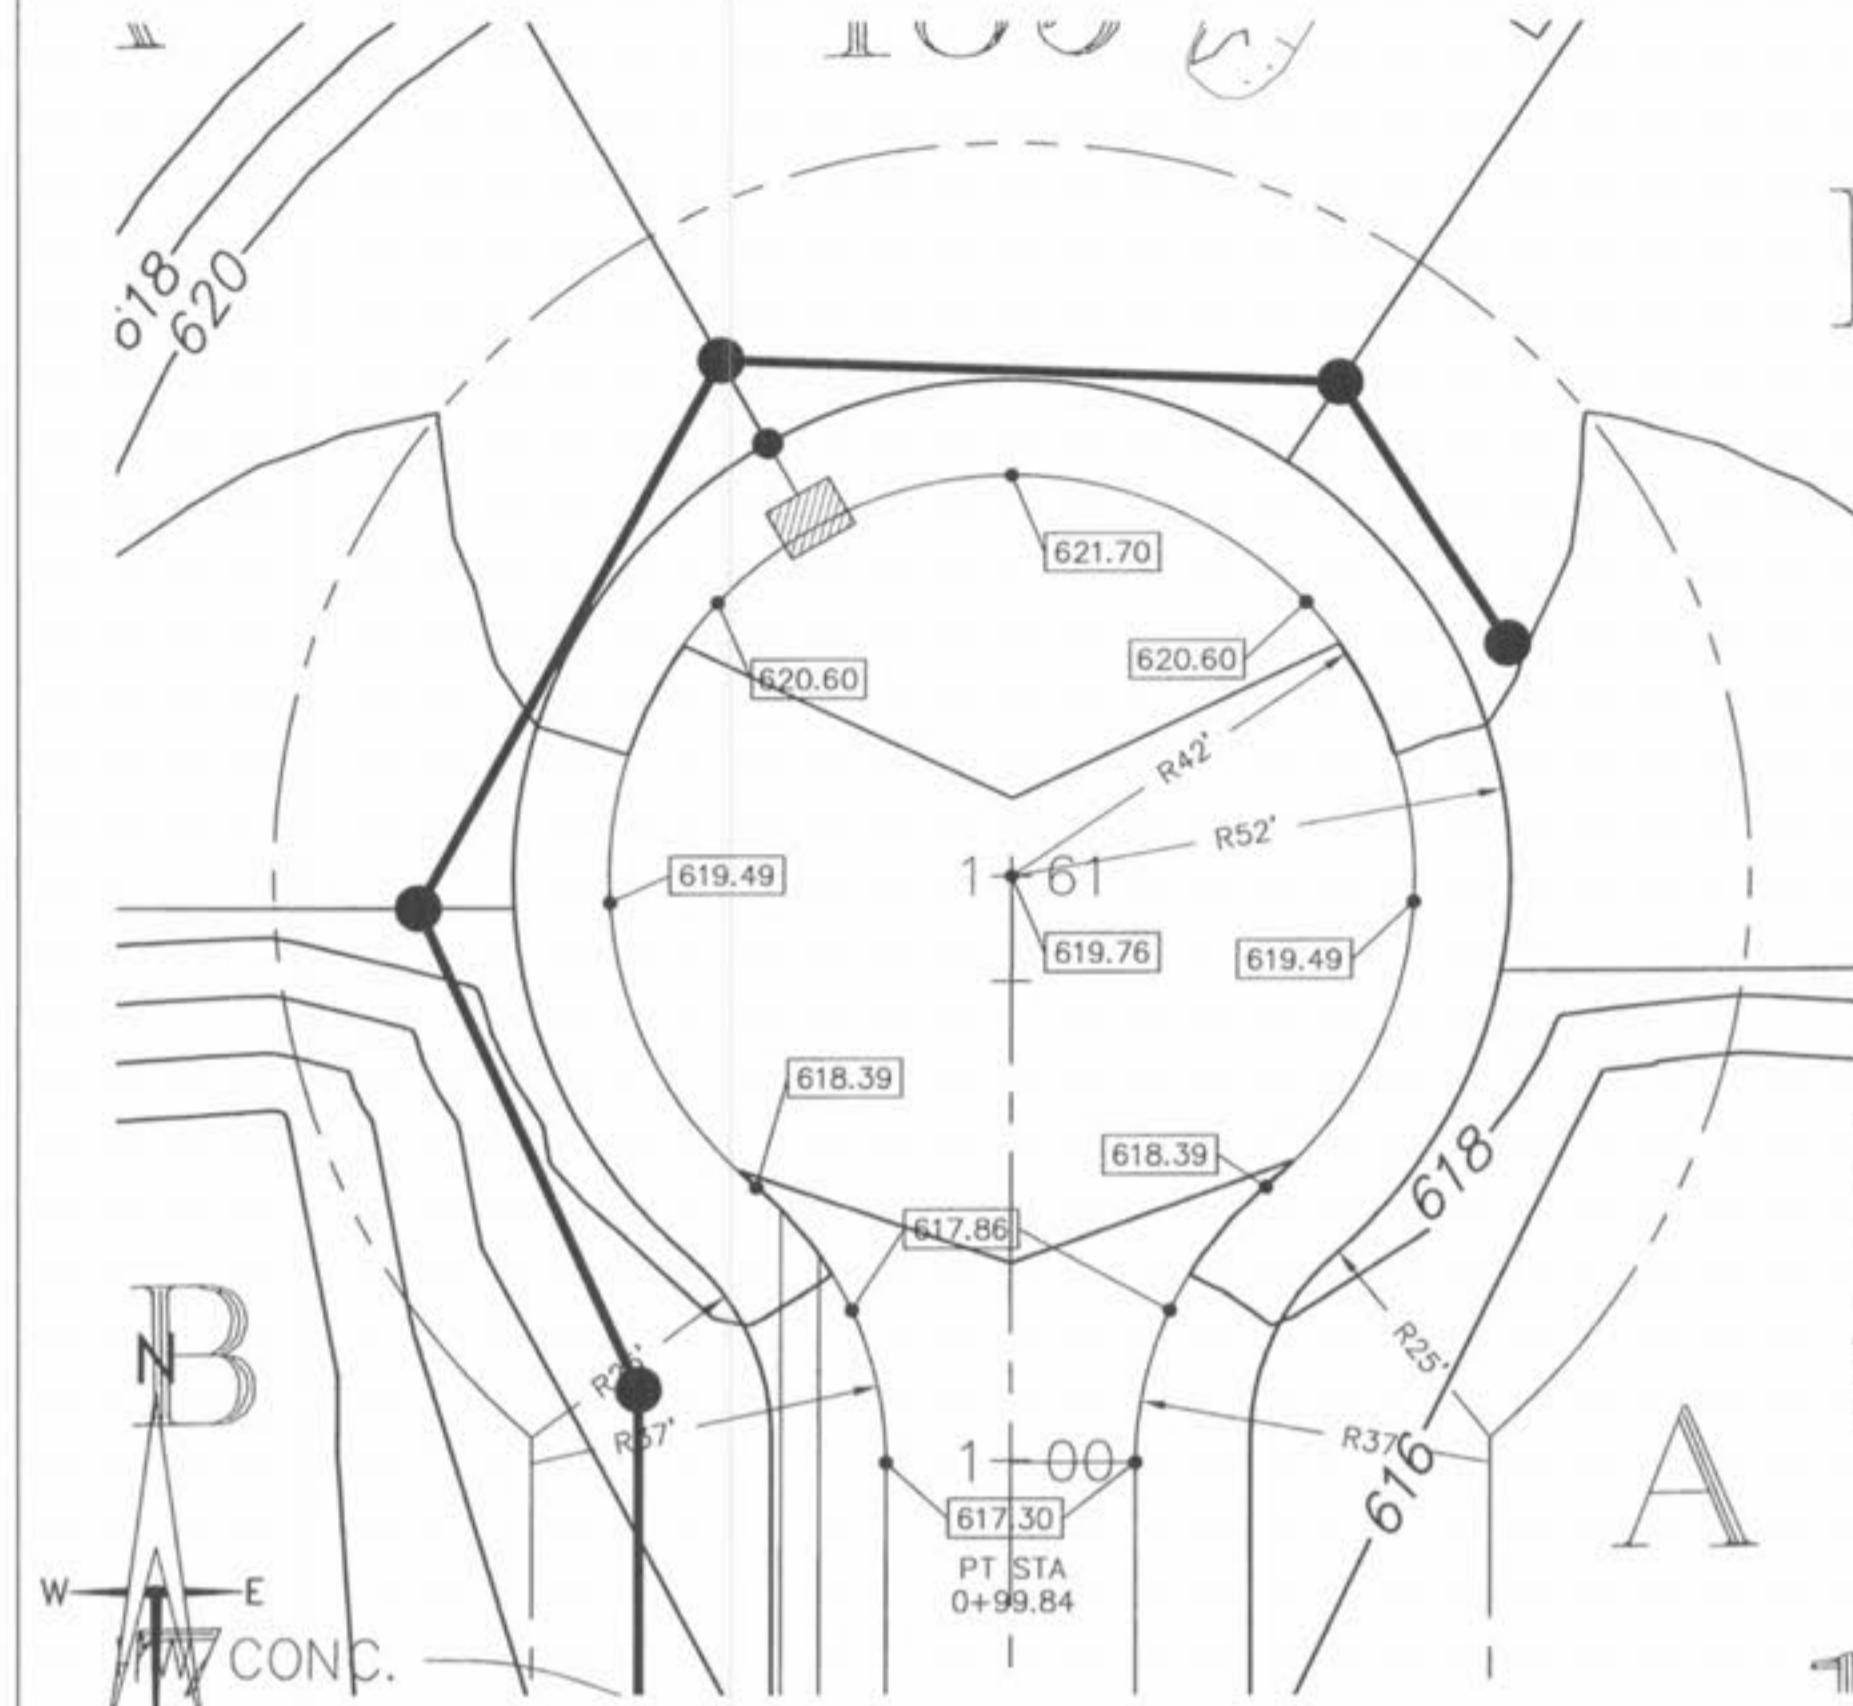


MINT COURT

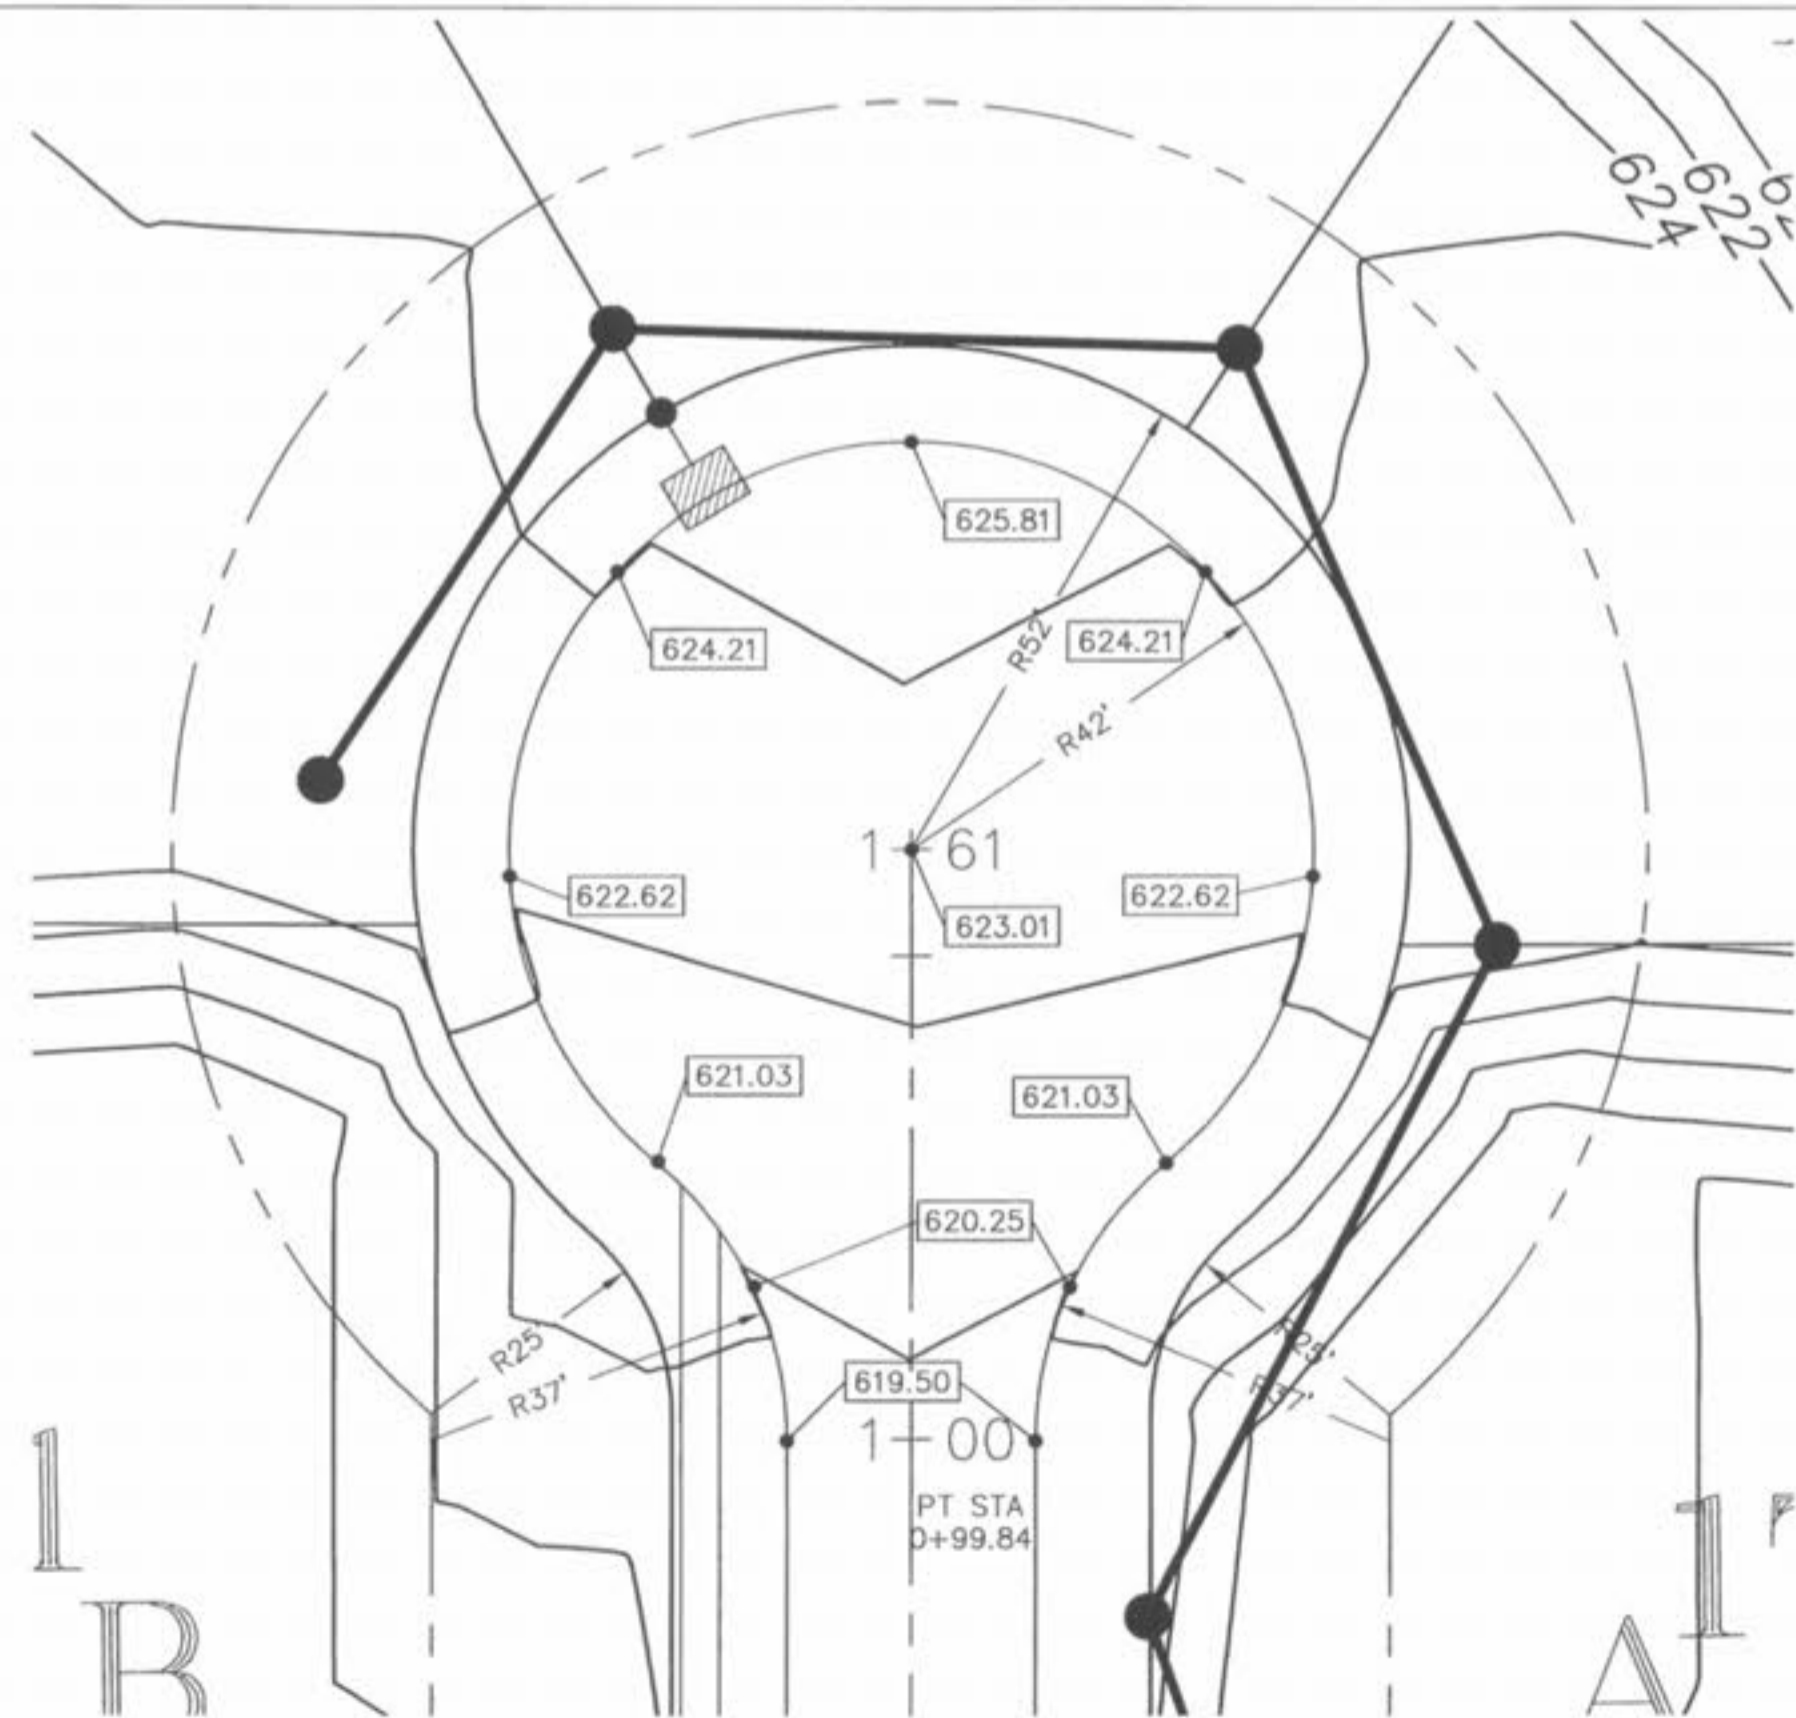

SEA LAVENDAR COURT

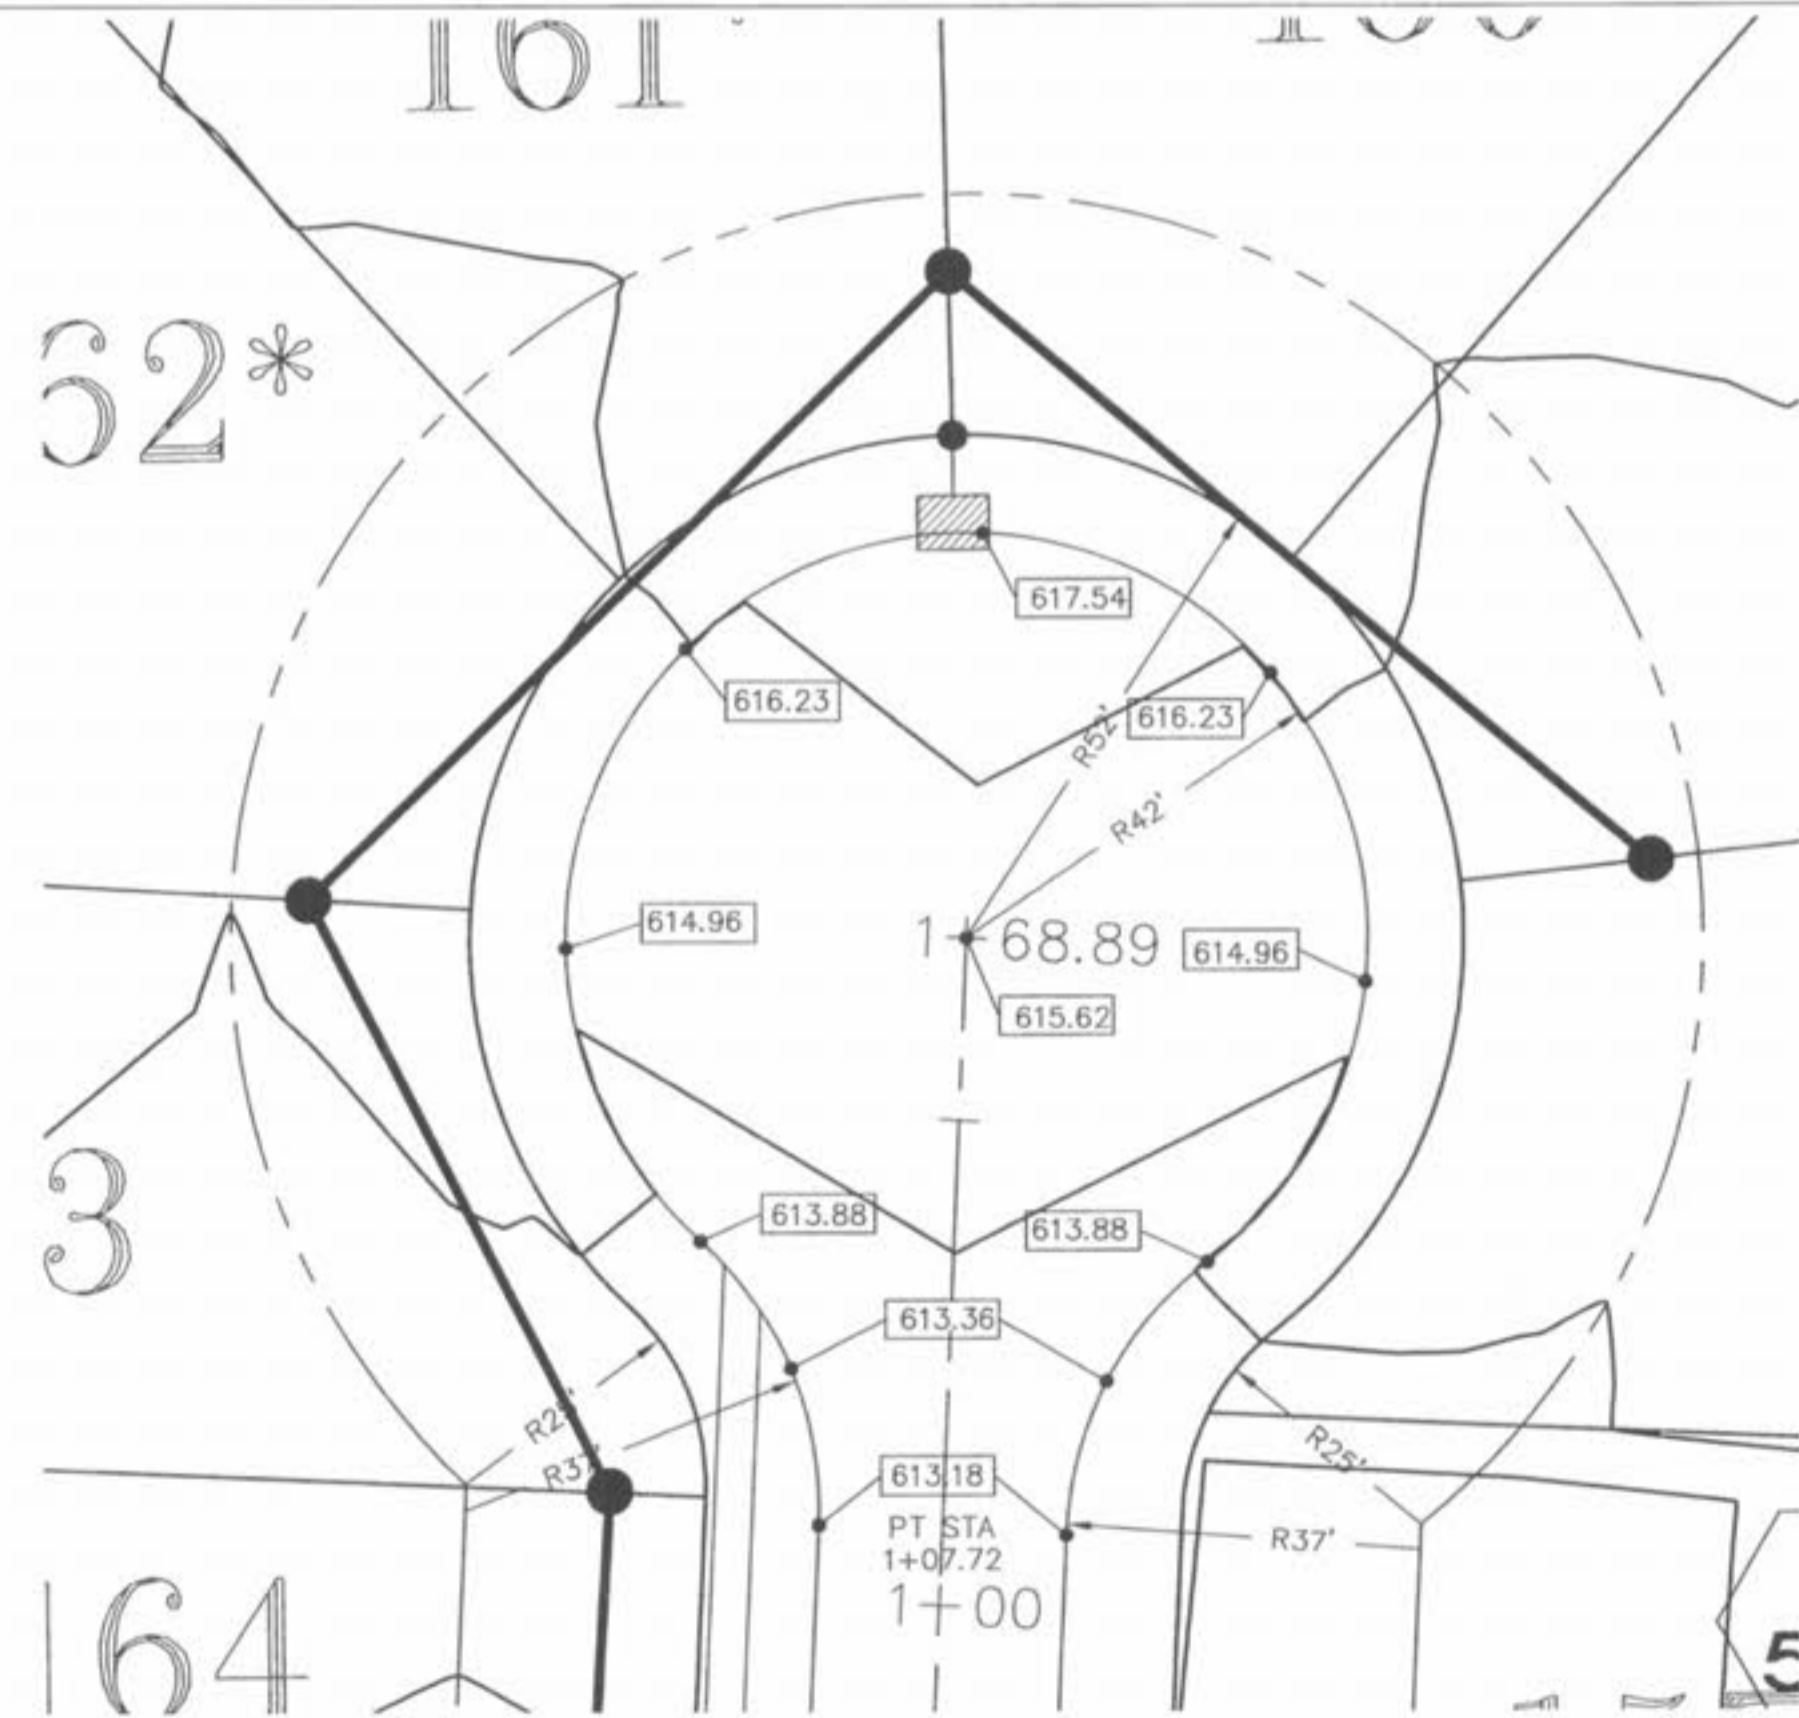


SNOWBERRY RIDGE COURT

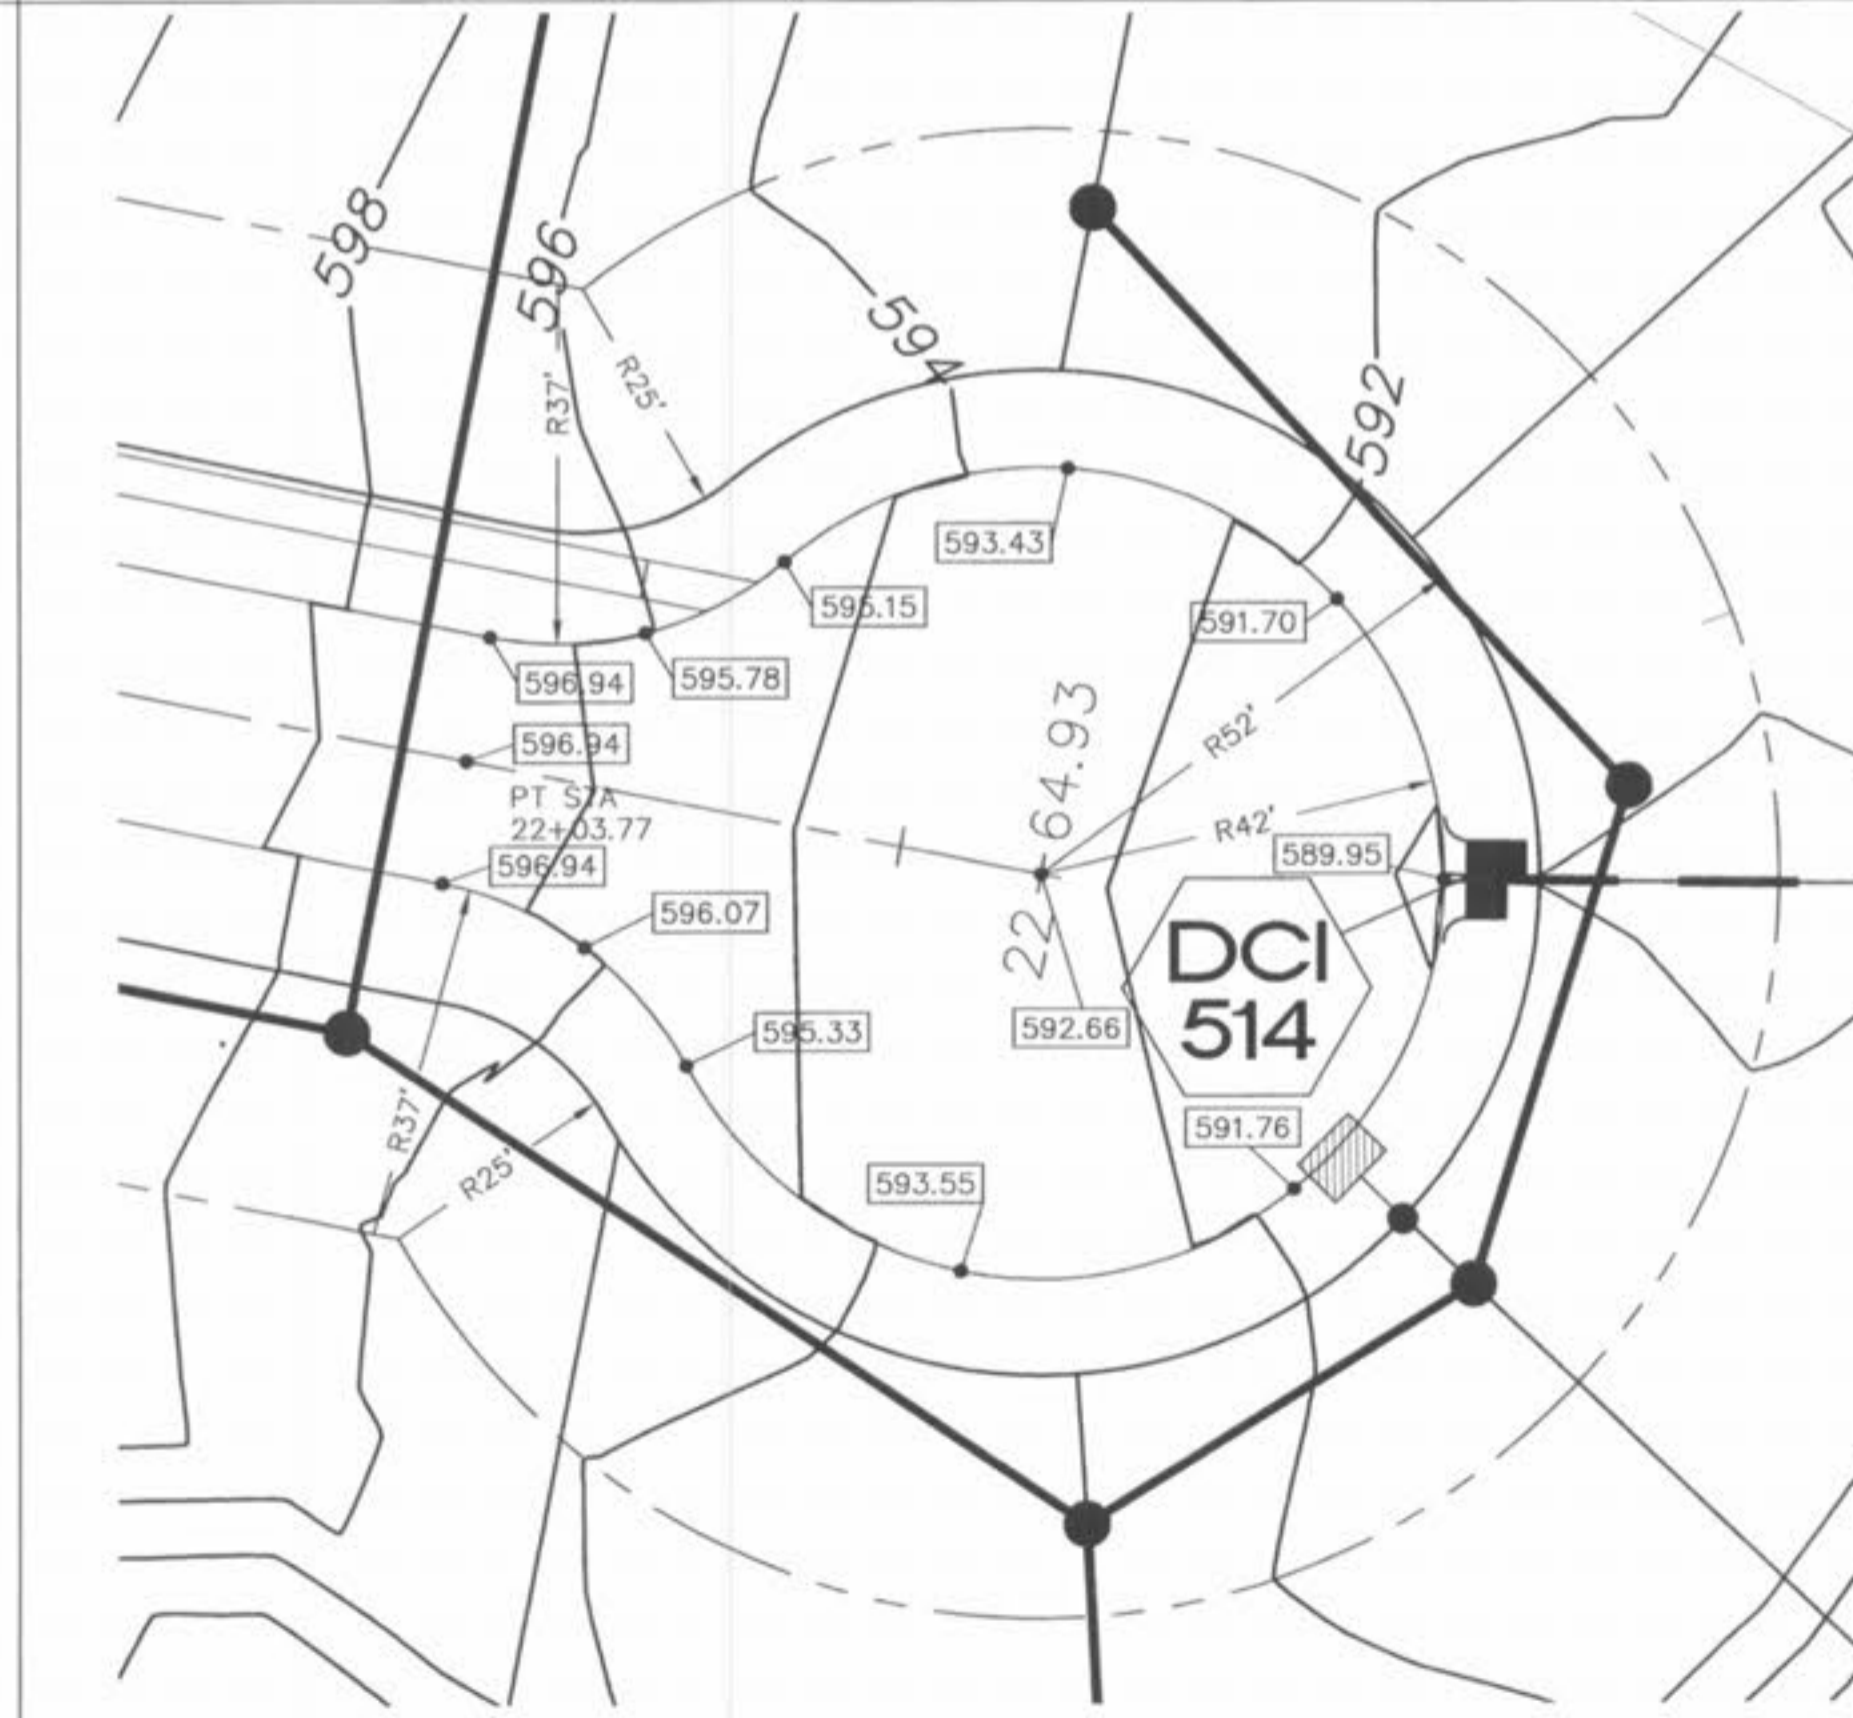

DAFFODIL RIDGE DRIVE

NOTE: SPOT ELEVATIONS
ALONG CURB LINE ARE TO
TOP BACK OF CURB

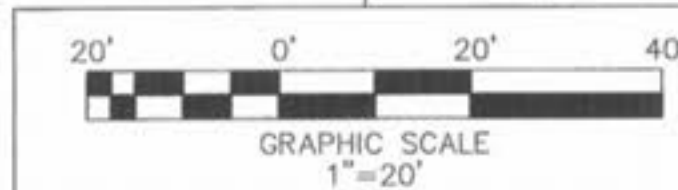

O'Fallon File
Number 3603.01

04/16/04 Revised as per City comments

MAGNOLIA
CUL-SE-SAC WARPING

ST. CHARLES ENGINEERING & SURVEYING, INC.
801 S. FIFTH STREET, SUITE 202
ST. CHARLES, MO 63301
TEL: (636) 947-0607 FAX: (636) 947-2448



ORDER NO.
030498
DATE
1-26-04
21