
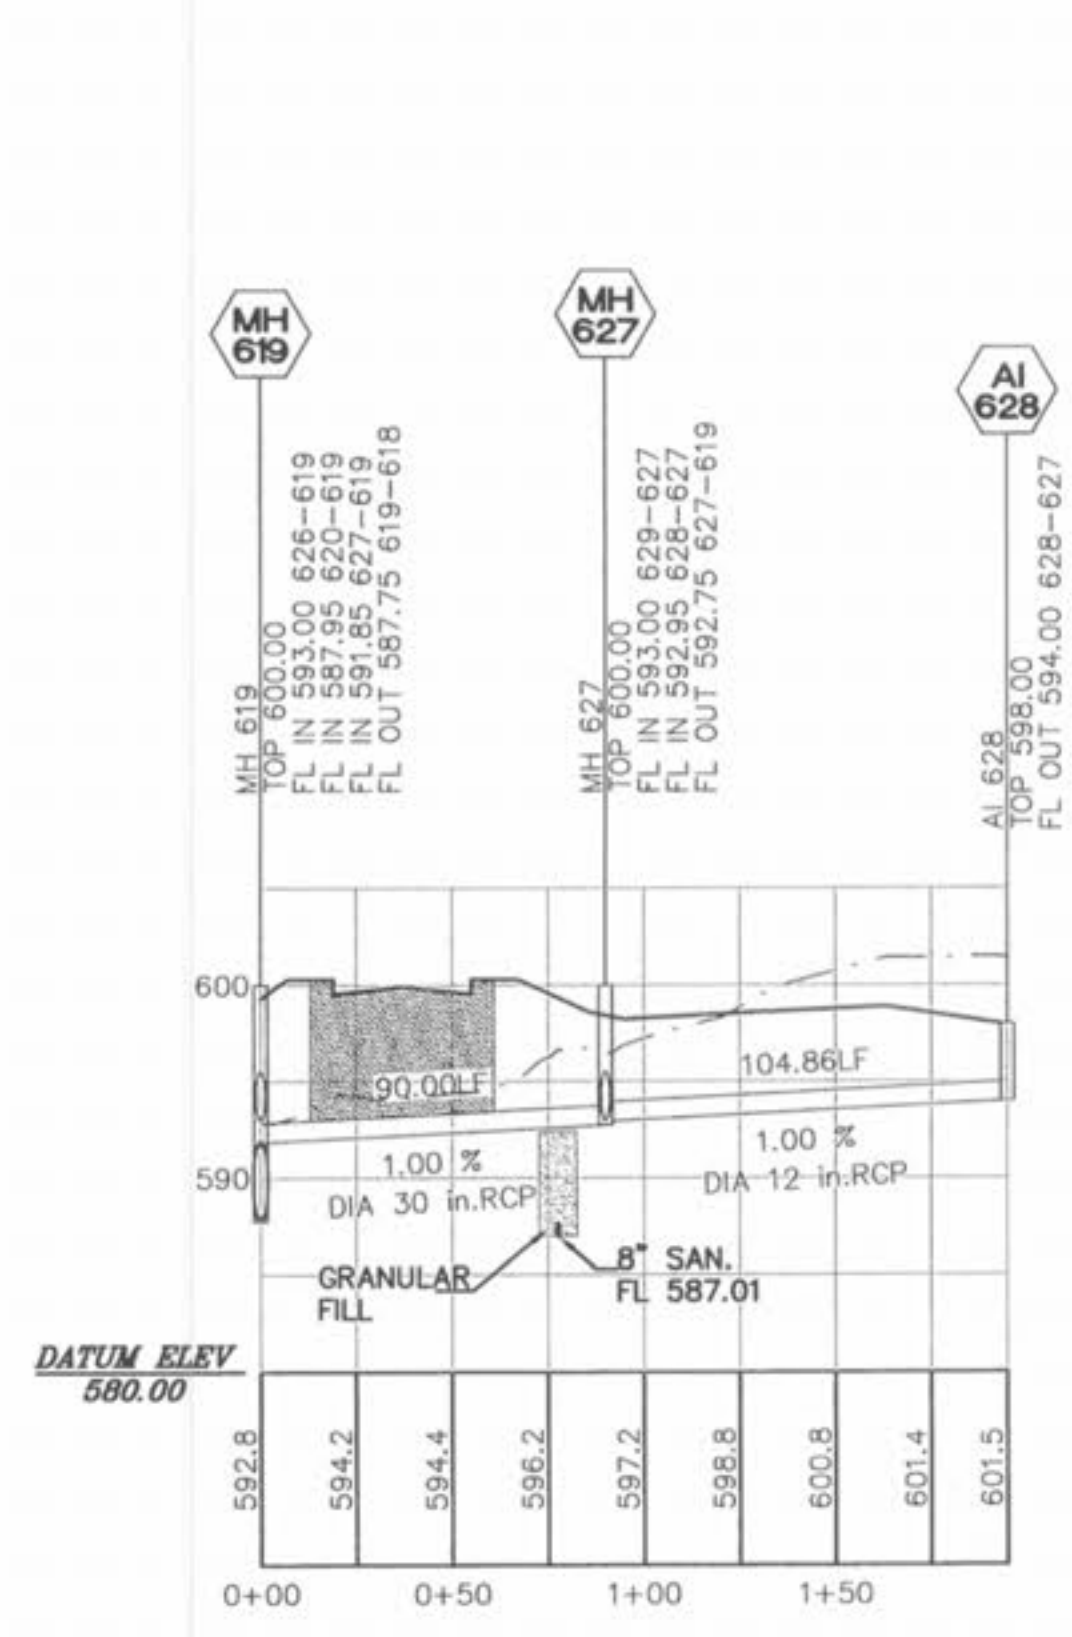


VERT. 10
50
HORIZ. SCALE:

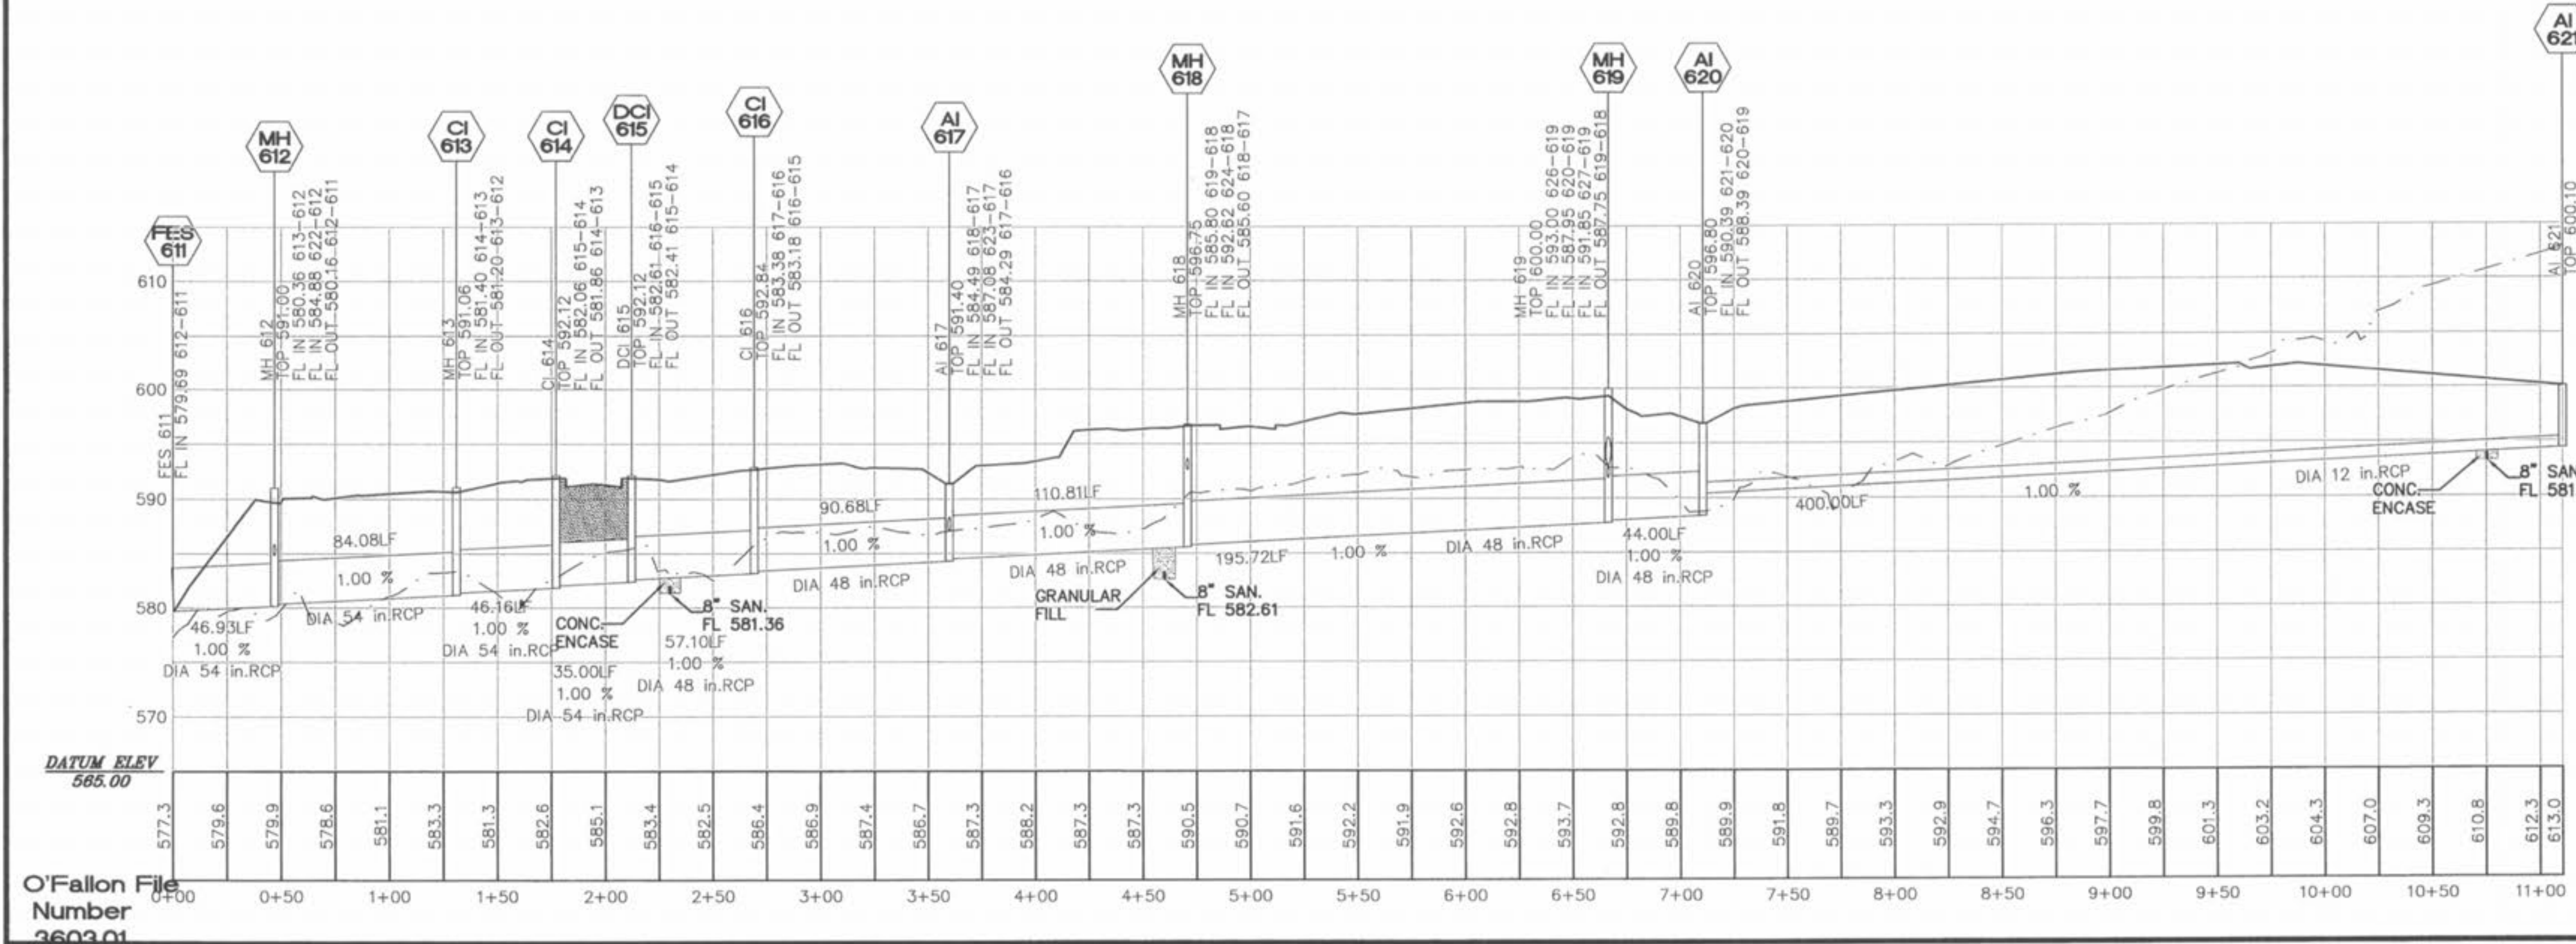

O'Fallon File Number 3603.01

MAGNOLIA STORM PROFILE

ST. CHARLES ENGINEERING & SURVEYING, INC.
801 S. FIFTH STREET, SUITE 202
ST. CHARLES, MO 68301
TEL: (636) 947-0607 FAX: (636) 947-2448



ORDER NO. 030498
DATE 1-26-04