


SEE SHEET 43

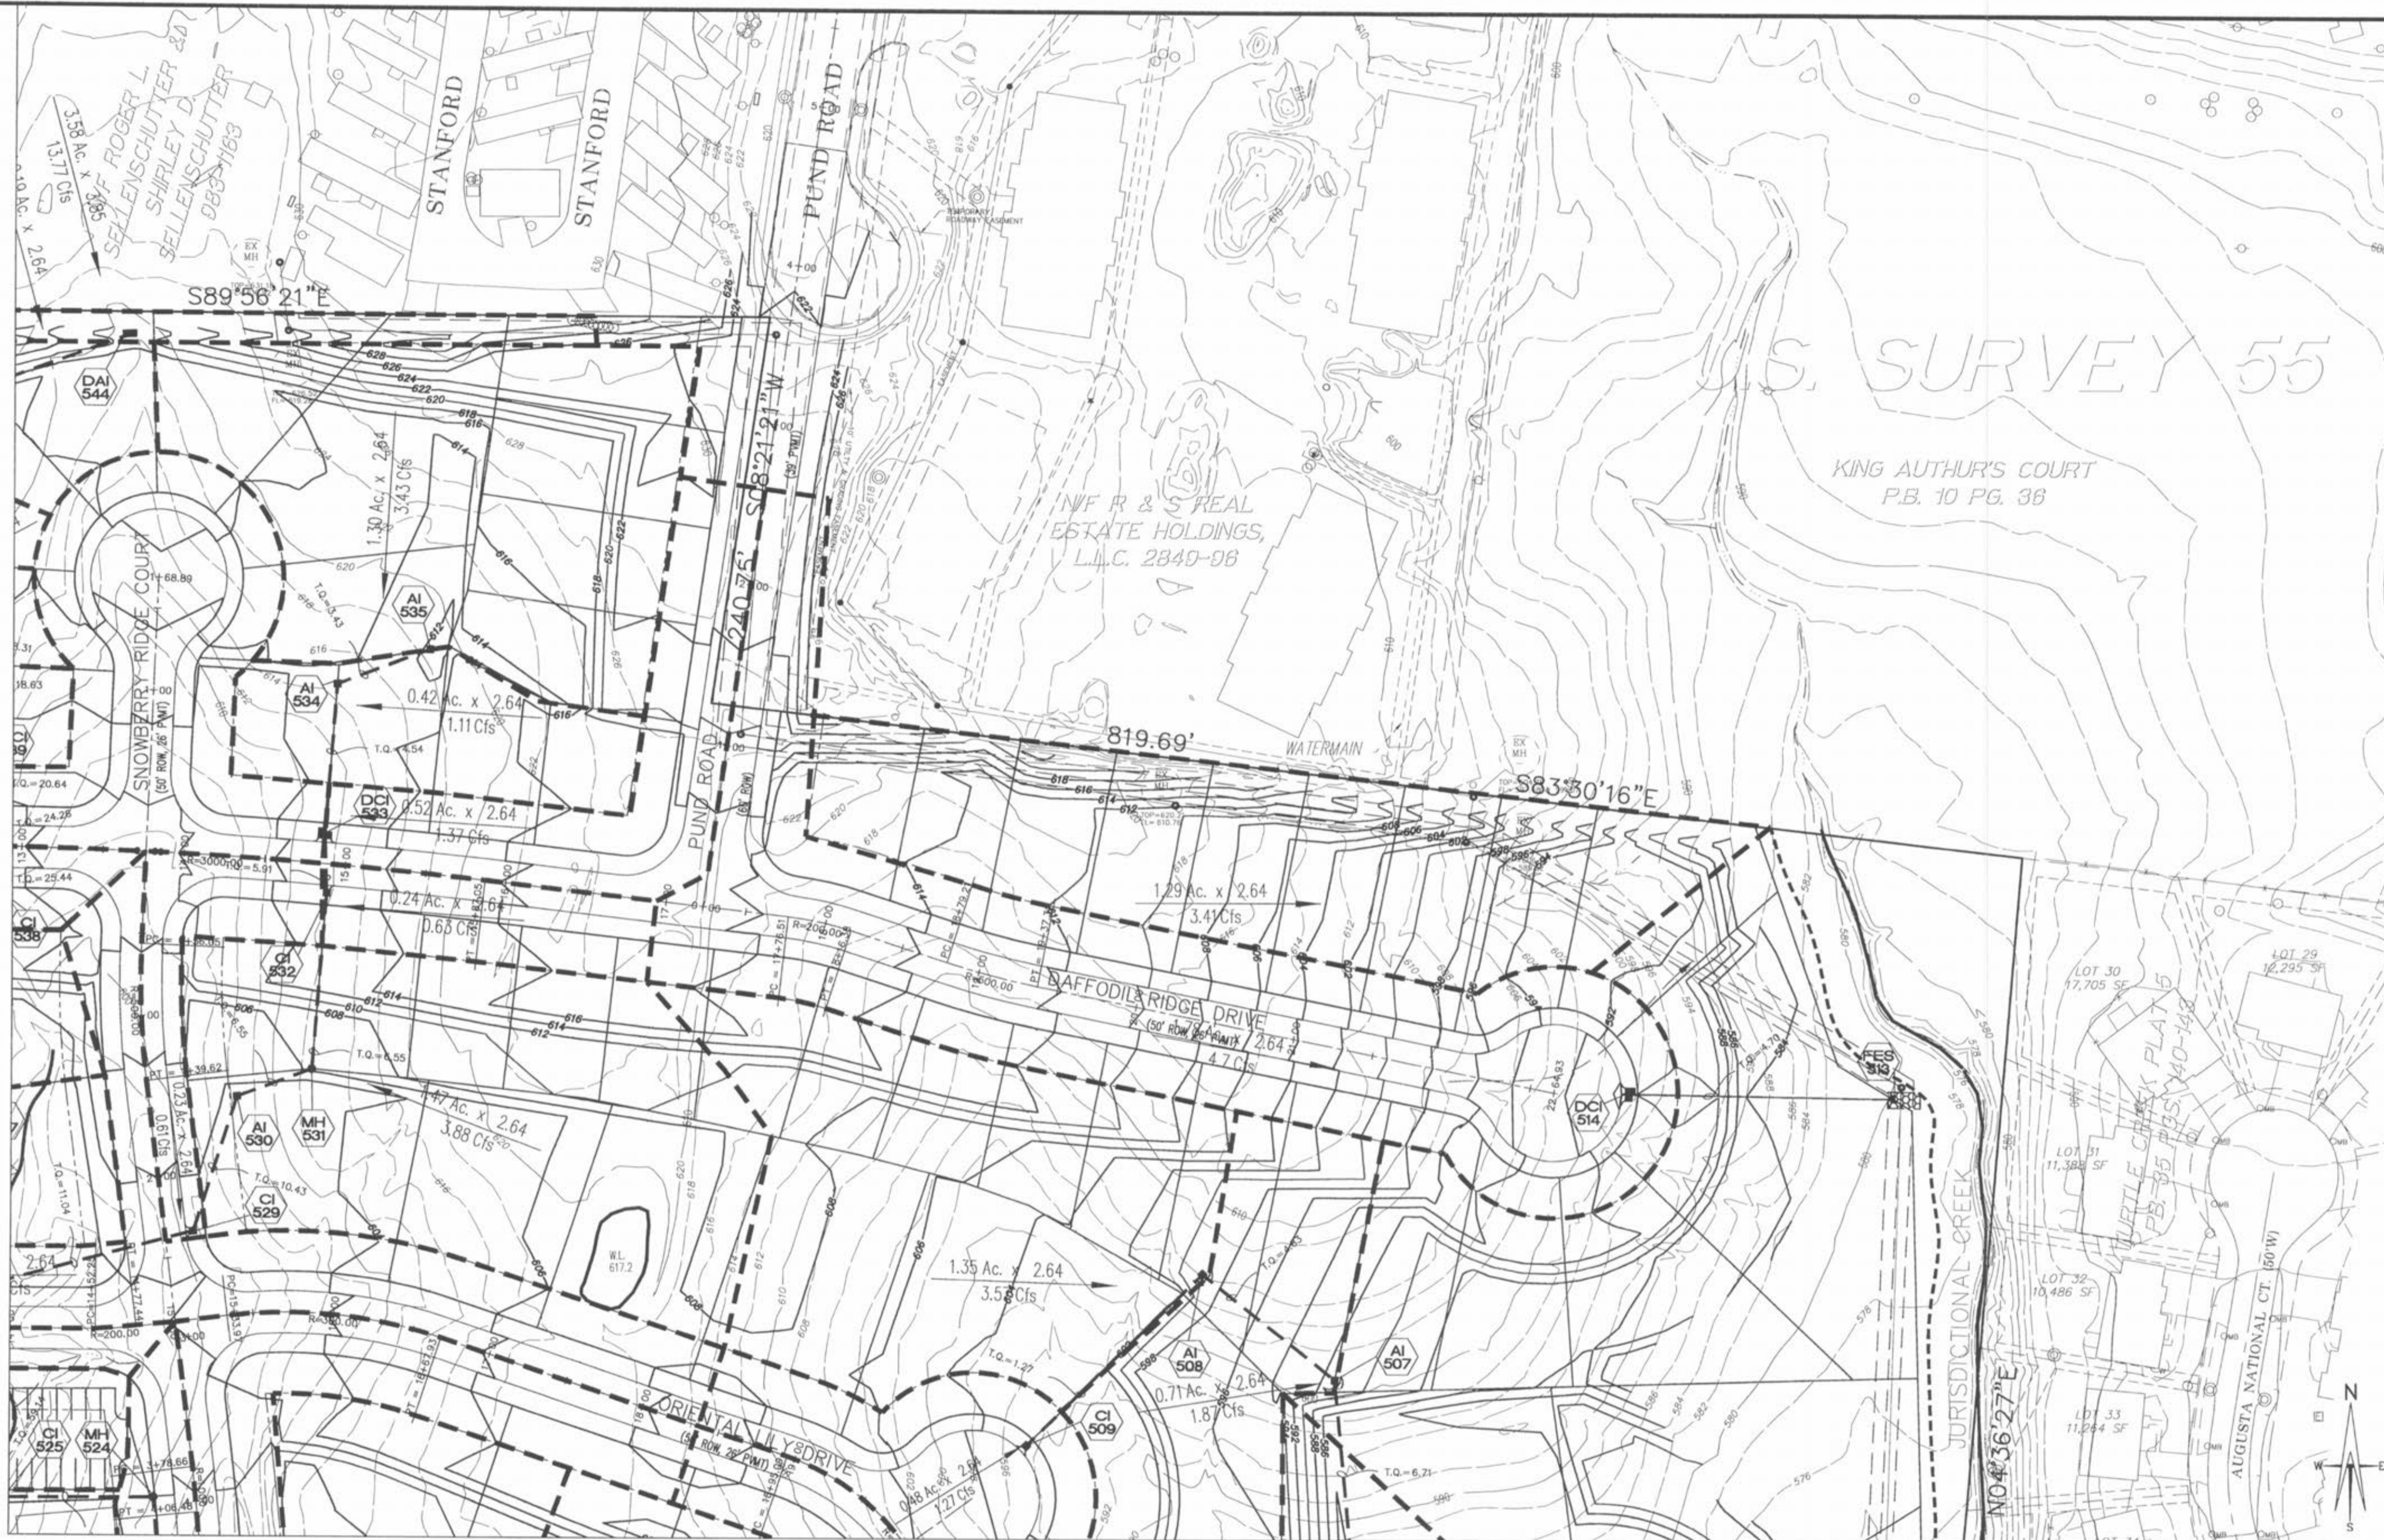

SEE SHEET 47

**MAGNOLIA  
DRAINAGE AREA MAP**

ST. CHARLES ENGINEERING & SURVEYING, INC.  
 801 S. FIFTH STREET, SUITE 202  
 ST. CHARLES, MO 63301  
 TEL: (636) 947-0607 FAX: (636) 947-2448



ORDER NO.	030498
DATE	1-26-04
<b>44</b>	

