

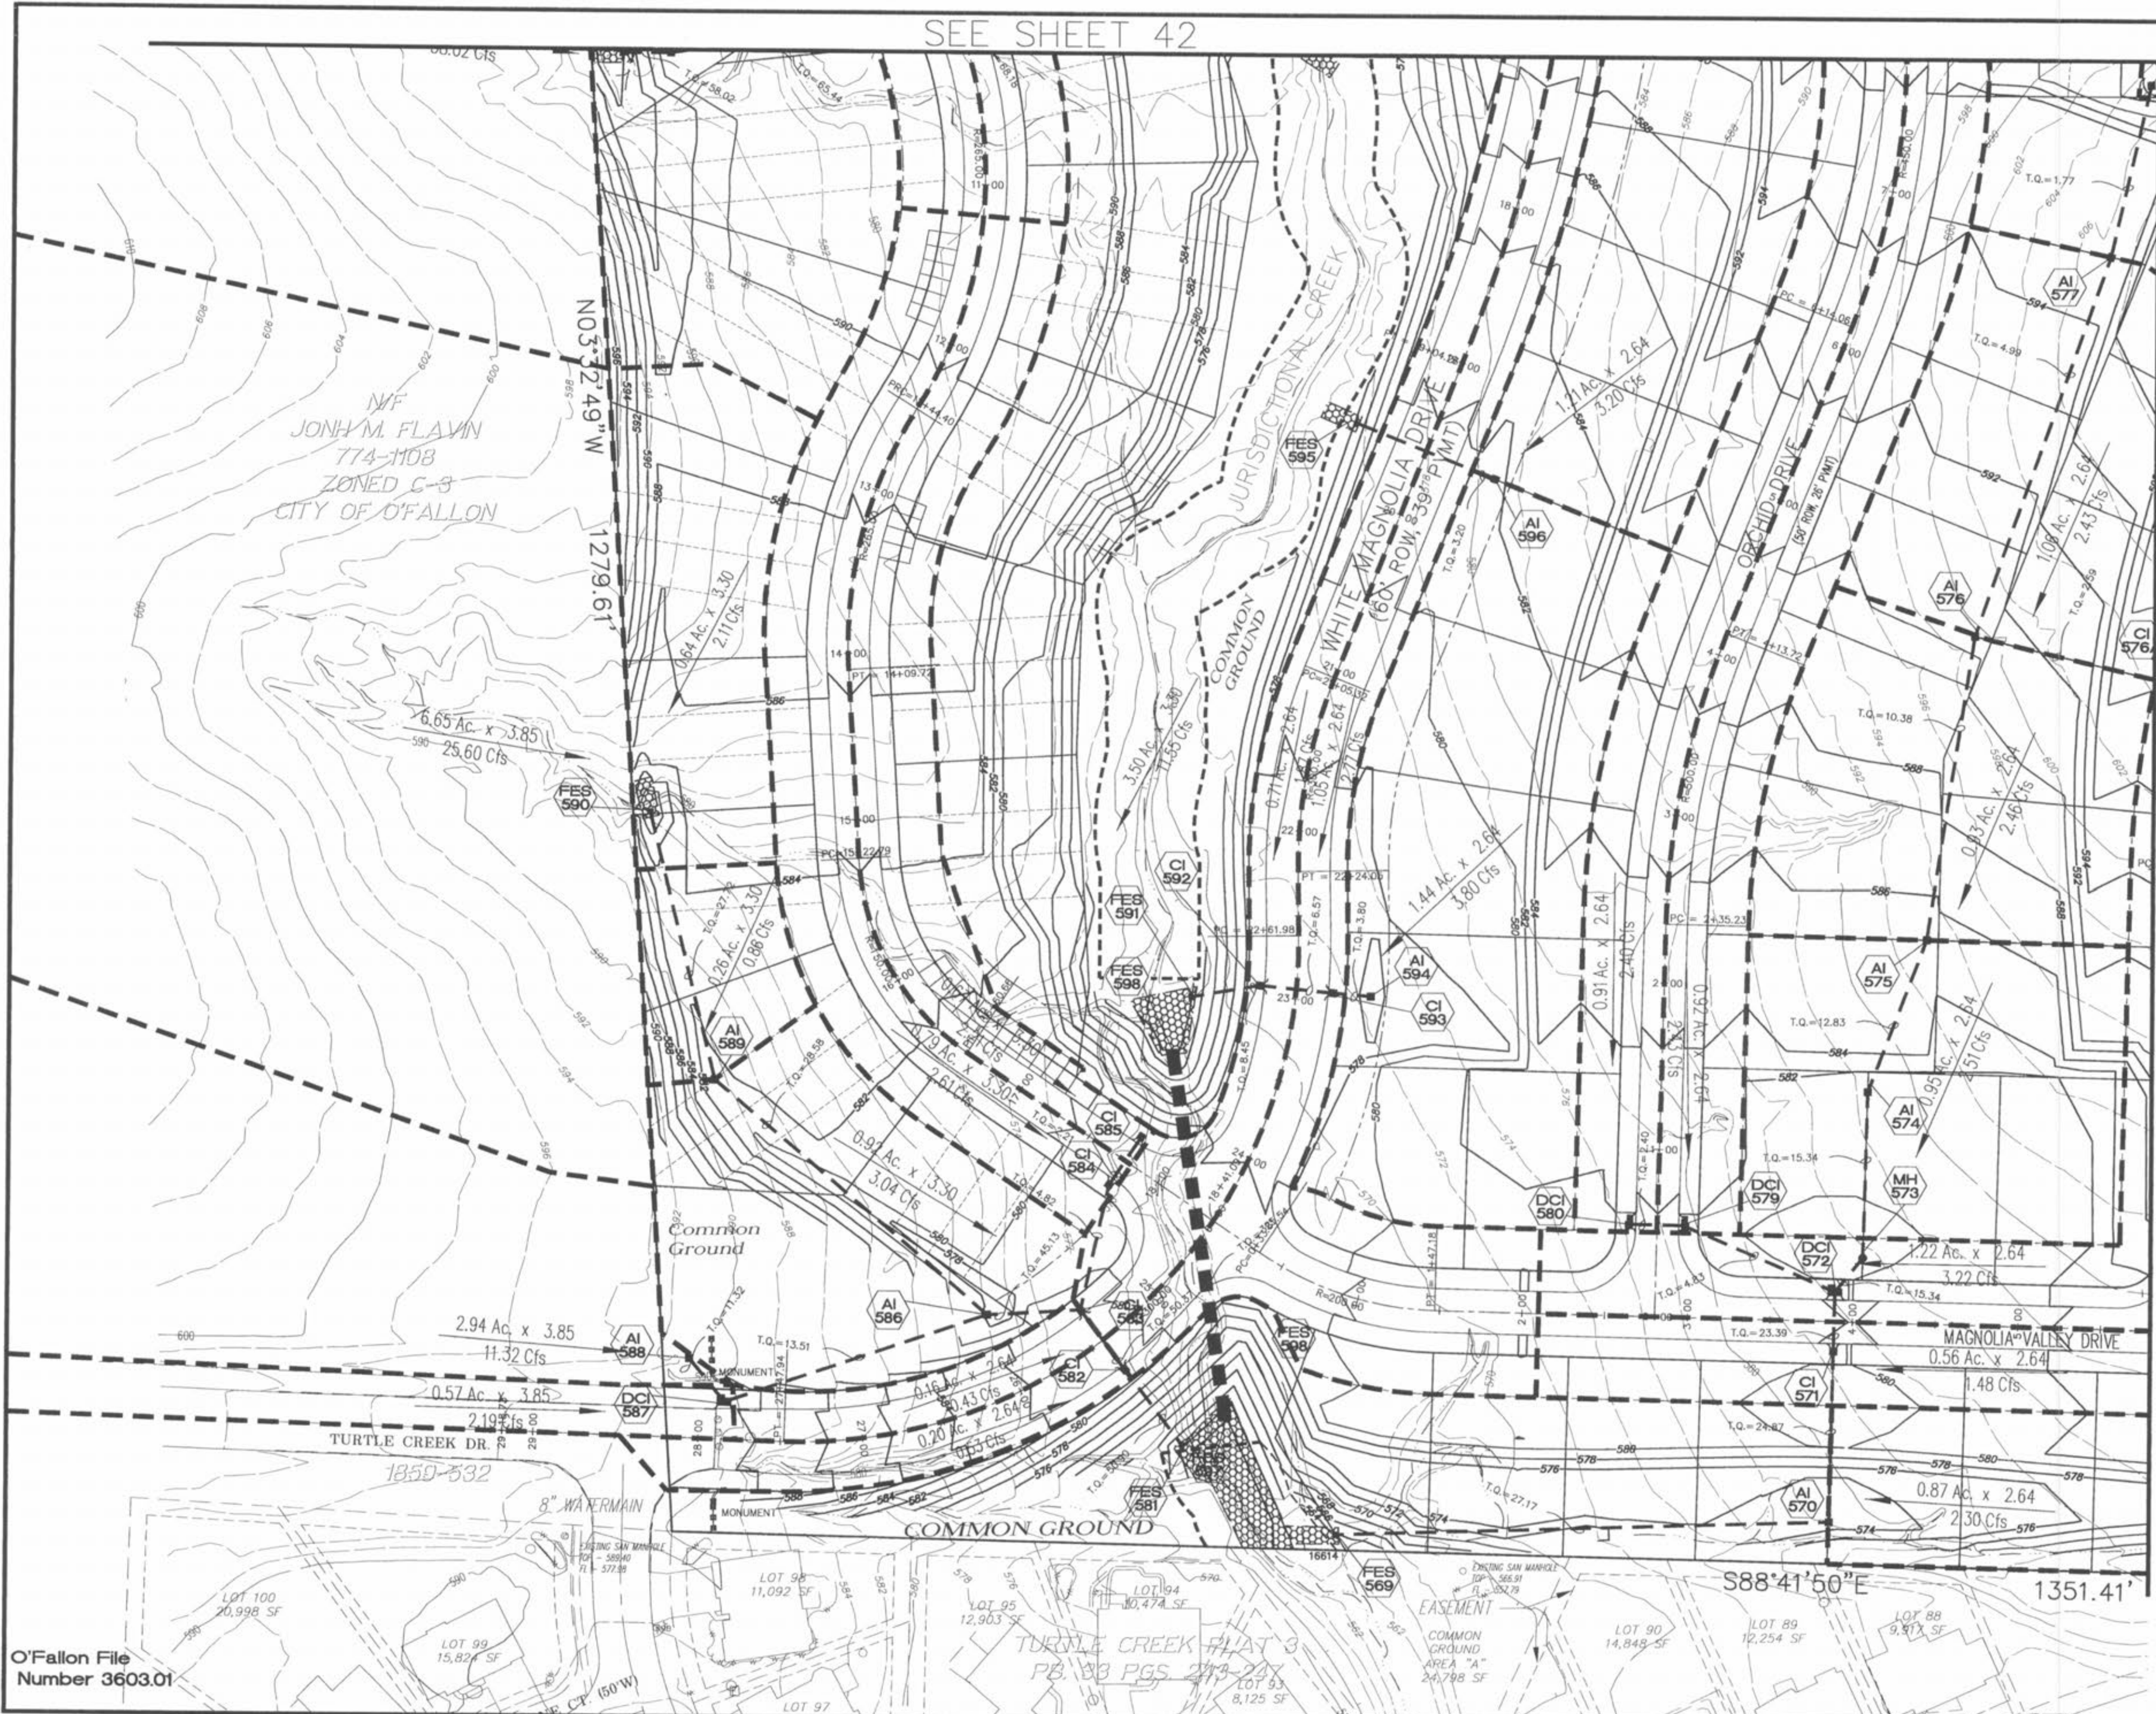


SEE SHEET 42

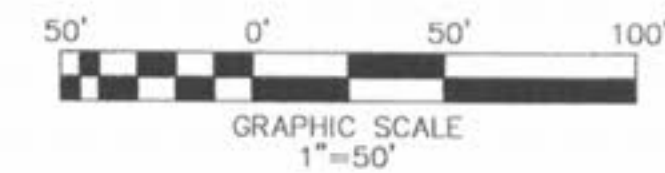

SEE SHEET 46

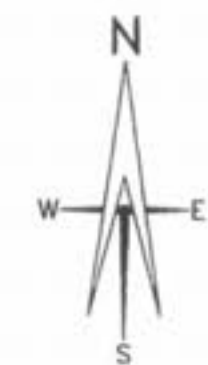

O'Fallon File Number 3603.01

**MAGNOLIA
DRAINAGE AREA MAP**

ST. CHARLES ENGINEERING & SURVEYING, INC.
801 S. FIFTH STREET, SUITE 202
ST. CHARLES, MO 63301
TEL: (636) 947-0607 FAX: (636) 947-2448

**SIC
EIS**



ORDER NO. 030498
DATE 1-26-04
45