


SEE SHEET 43

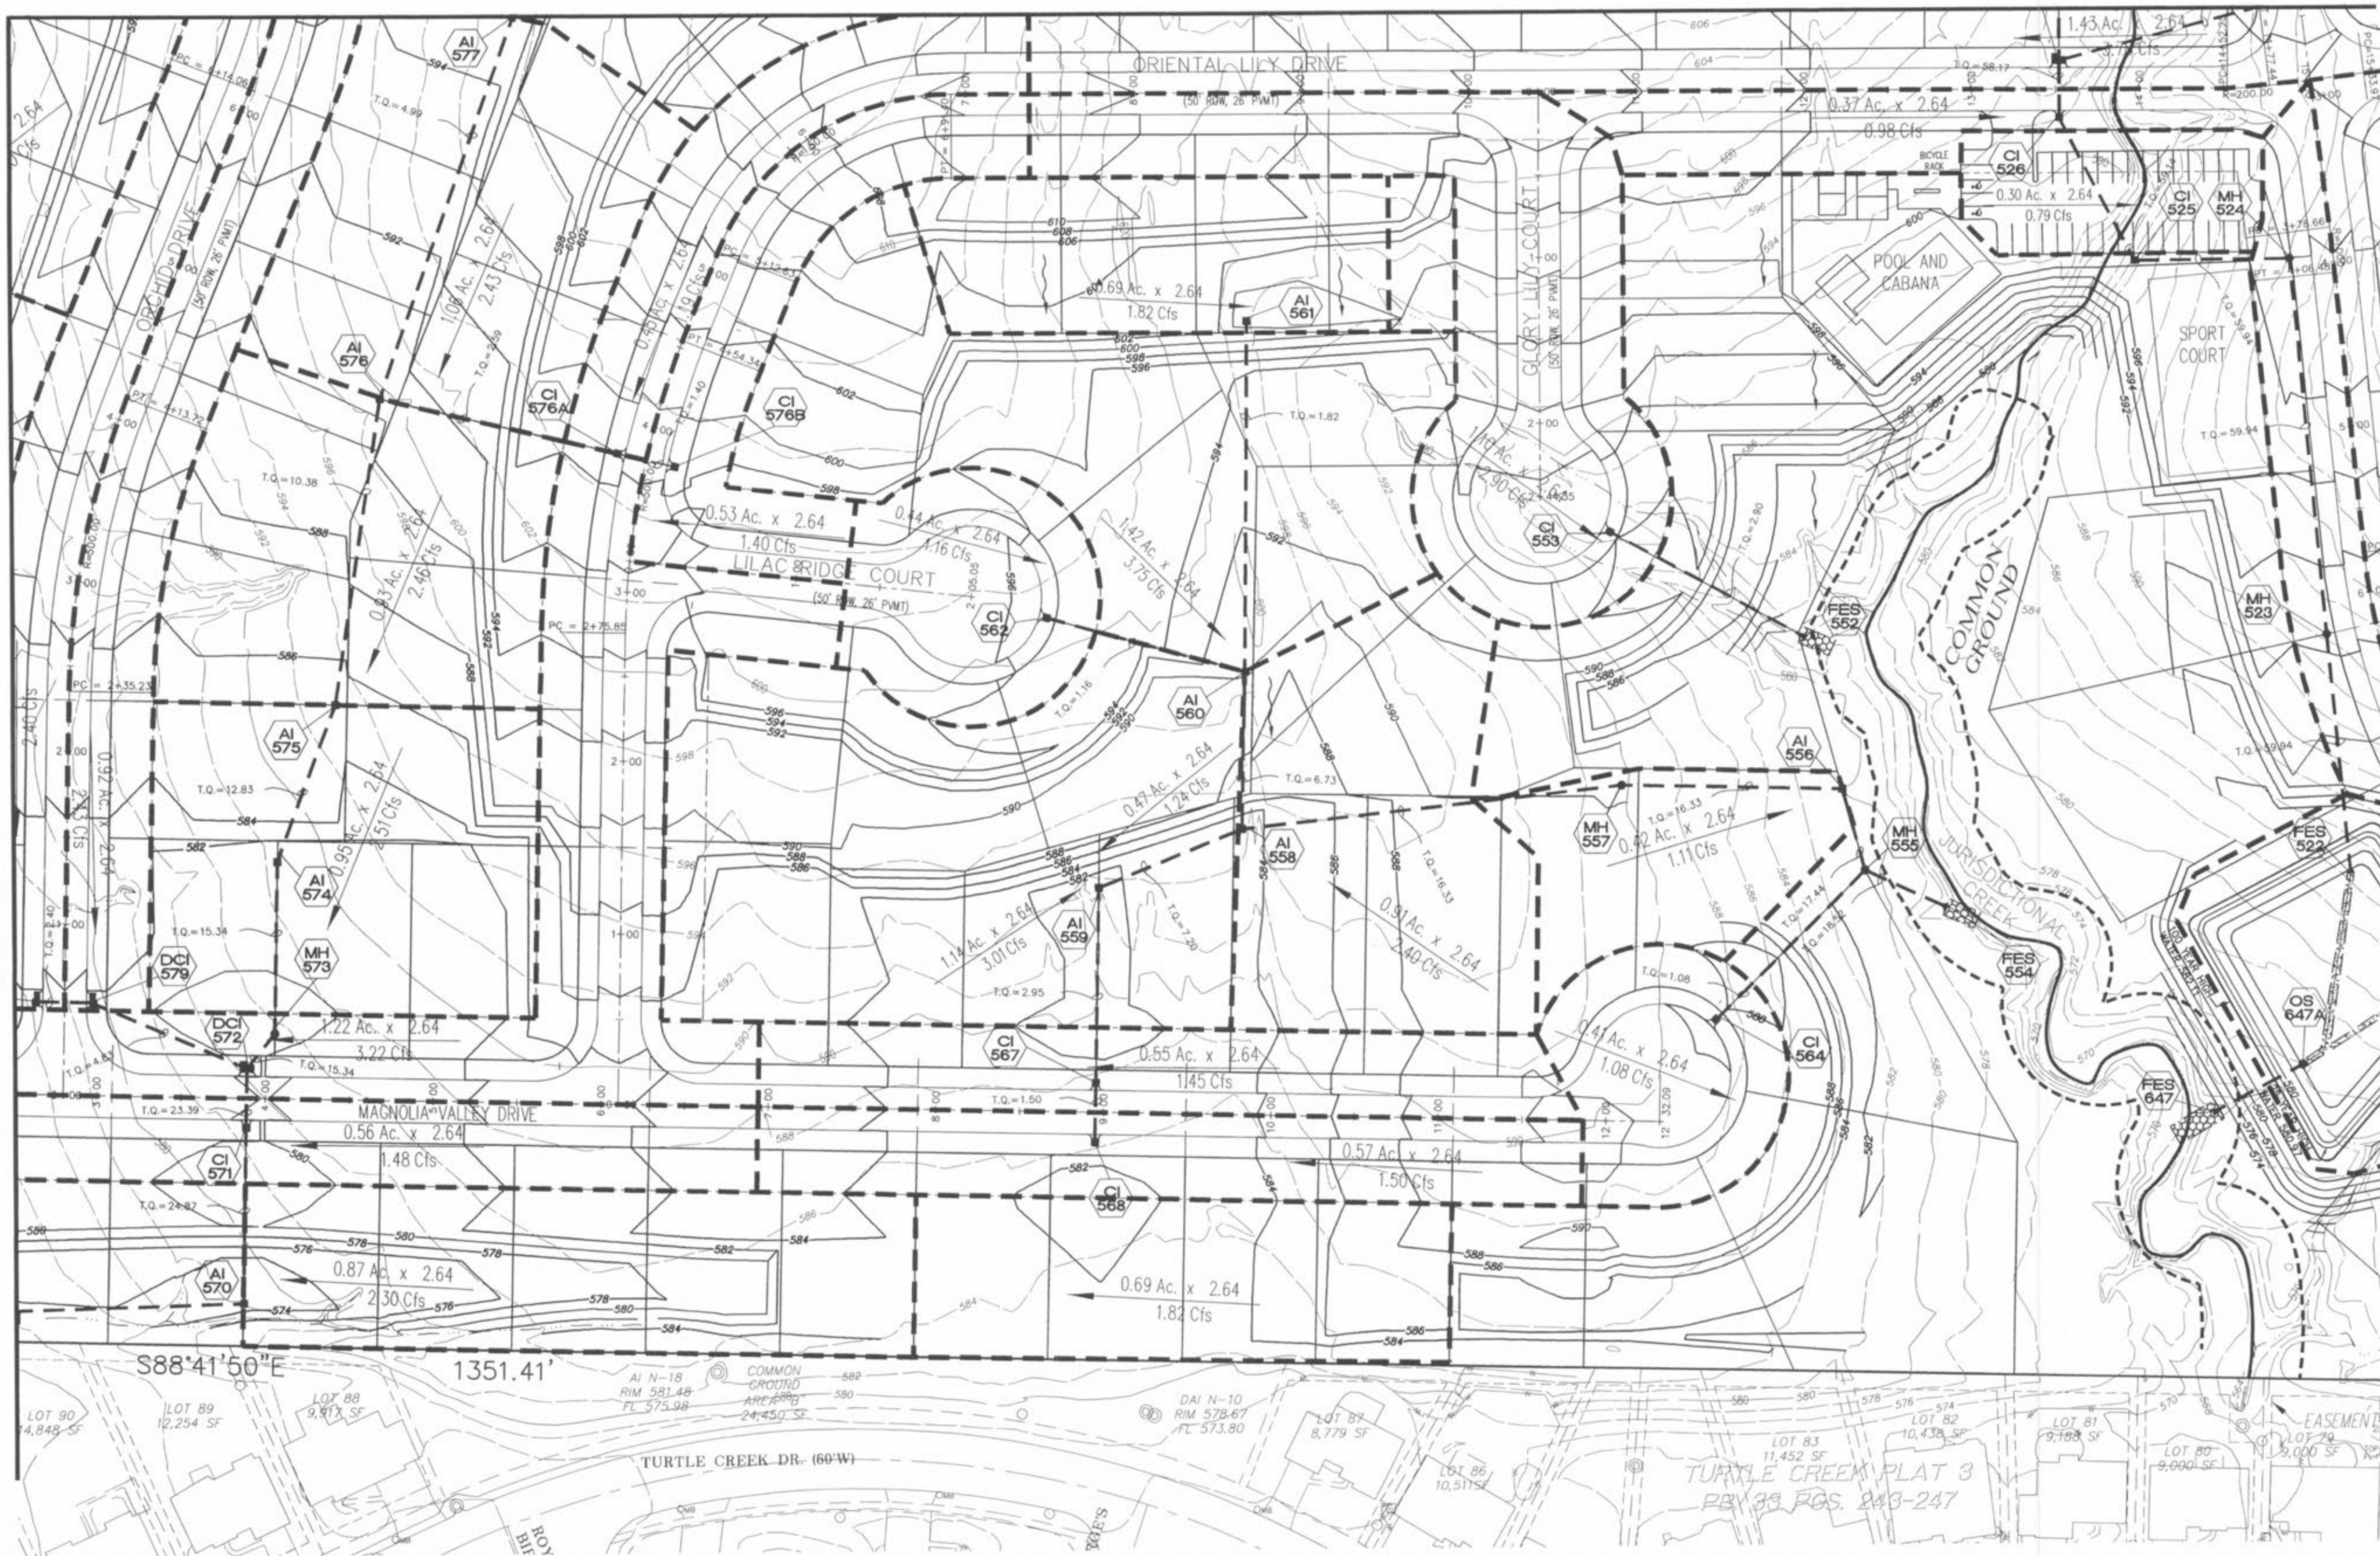

SEE SHEET 45

SEE SHEET 47

MAGNOLIA
DRAINAGE AREA MAP

ST. CHARLES ENGINEERING & SURVEYING, INC.
801 S. FIFTH STREET, SUITE 202
ST. CHARLES, MO 63301
TEL: (636) 947-0607 FAX: (636) 947-2448



ORDER NO.	030498
DATE	1-26-04
	46

