


SEE SHEET 44



SEE SHEET 46

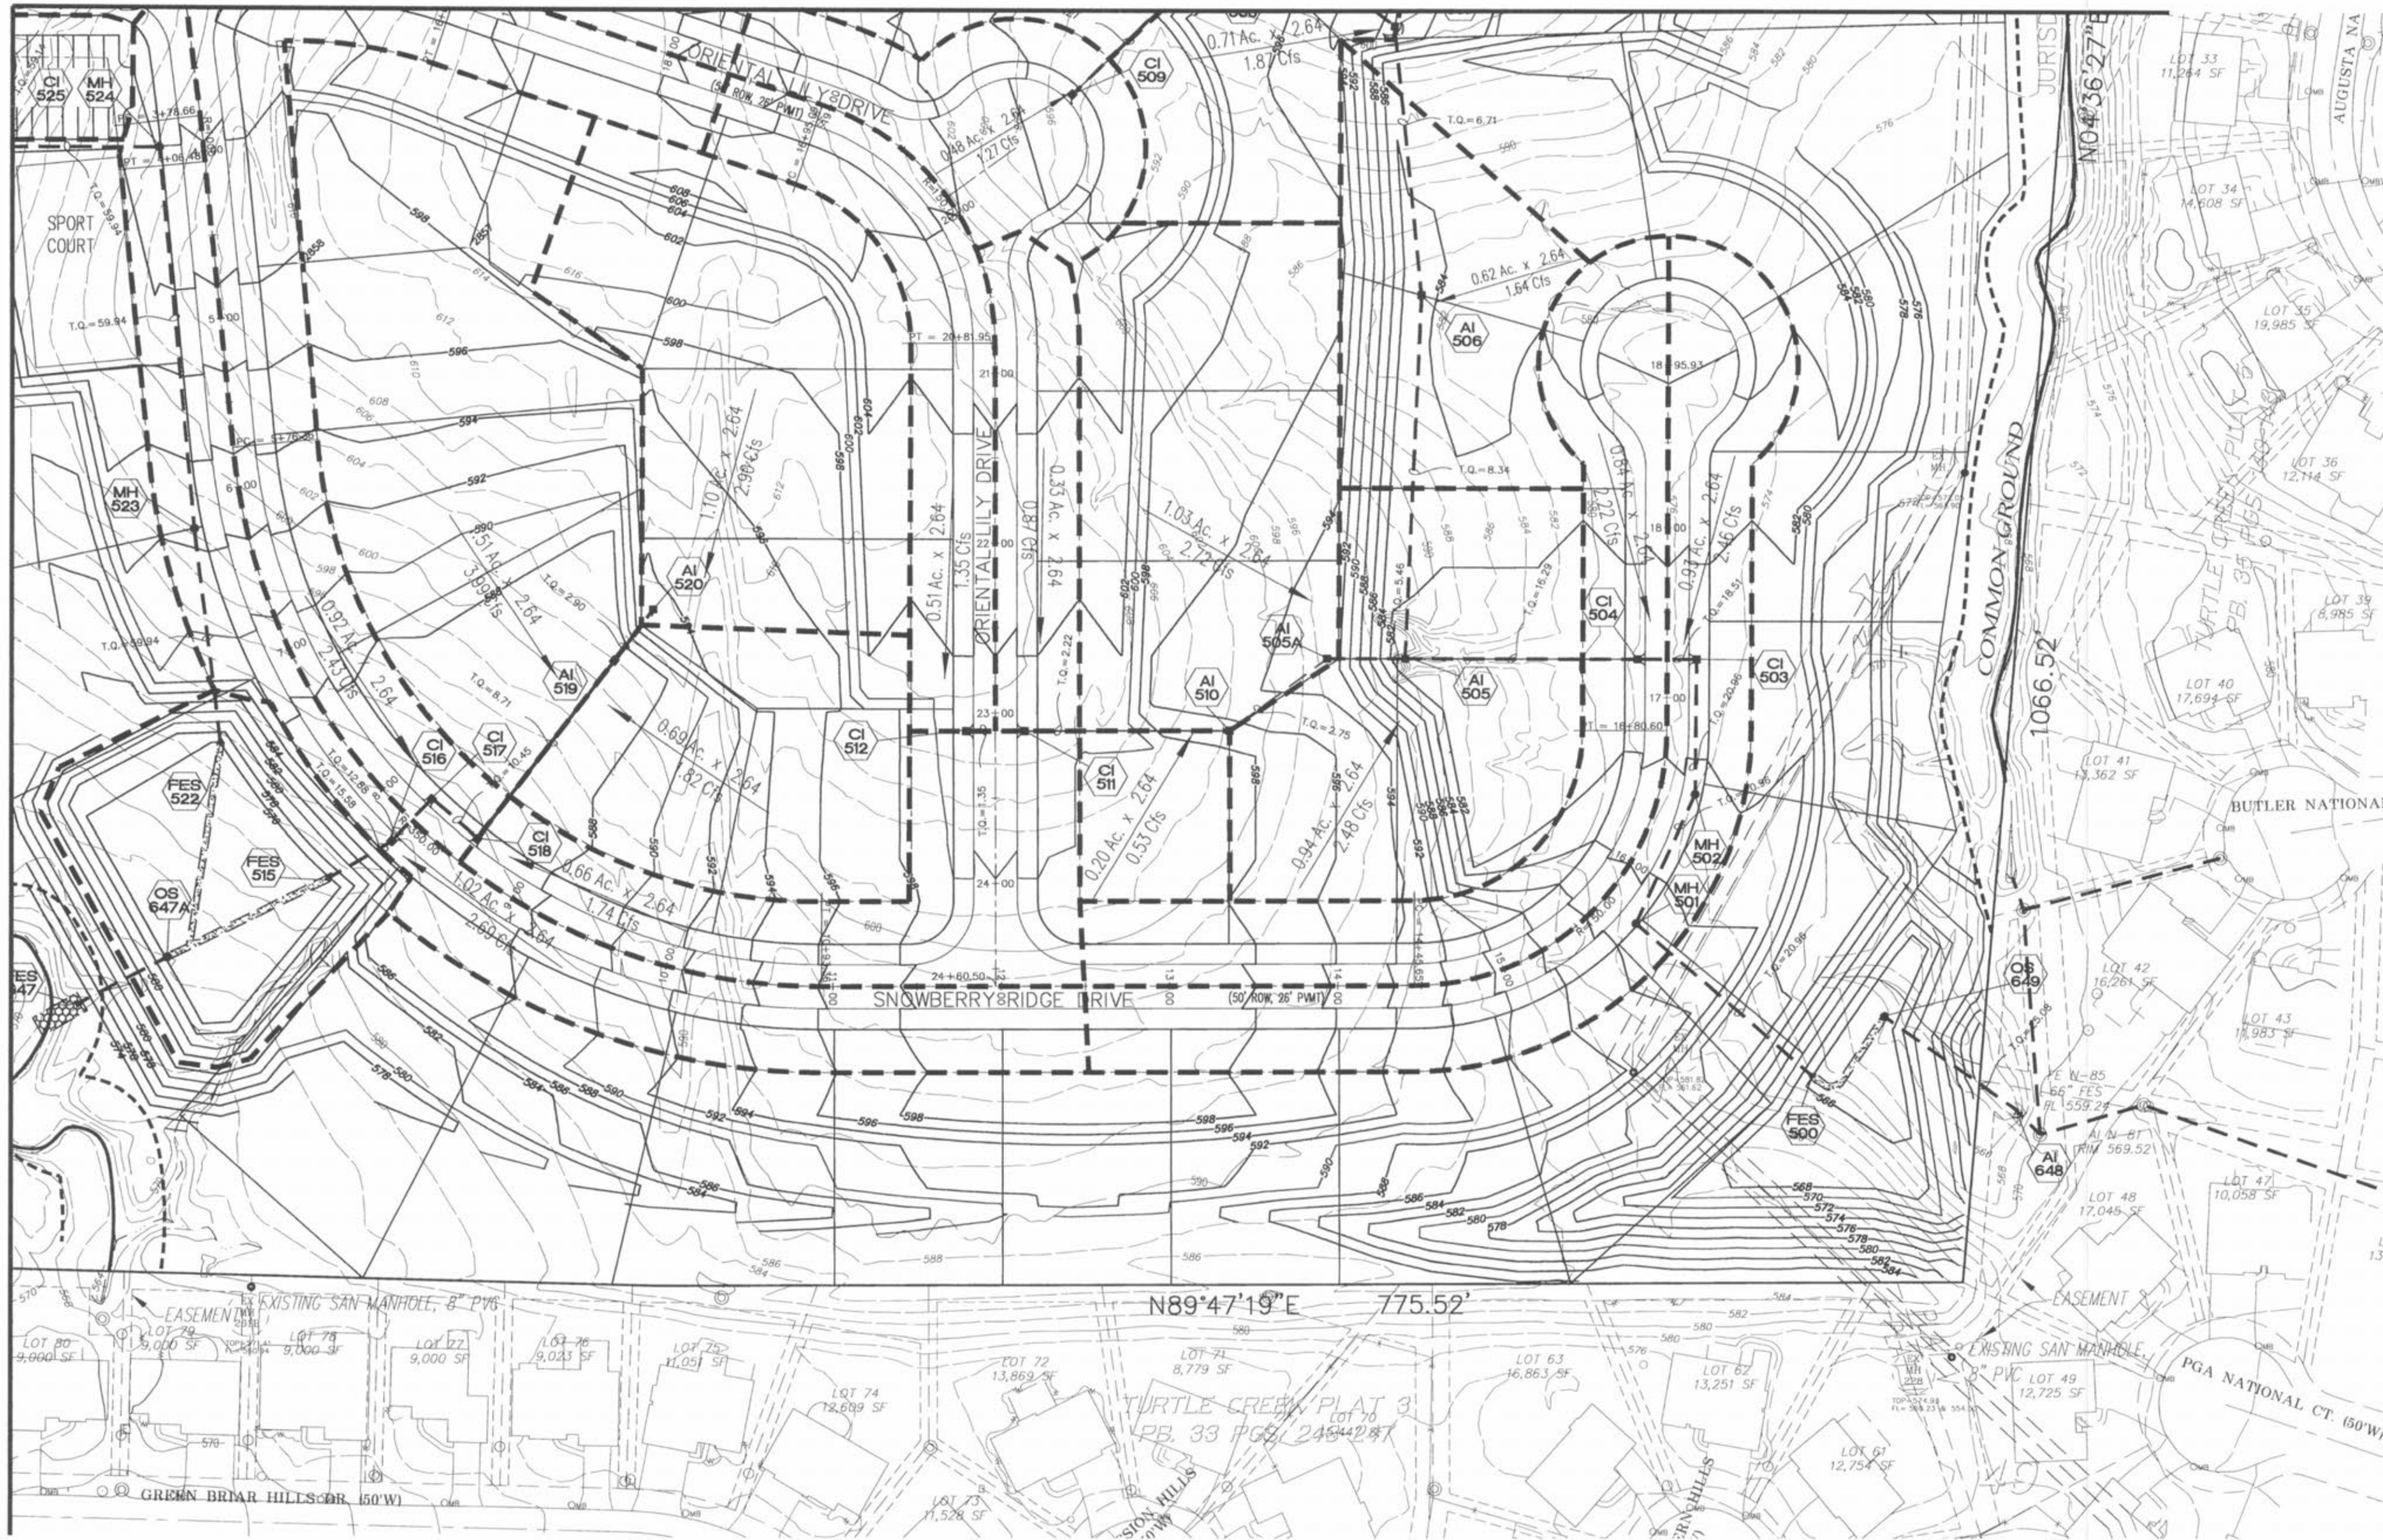

MAGNOLIA  
DRAINAGE AREA MAP

ST. CHARLES ENGINEERING & SURVEYING, INC.  
801 S. FIFTH STREET, SUITE 202  
ST. CHARLES, MO 63301  
TEL: (636) 947-0607 FAX: (636) 947-2448

S E  
C S

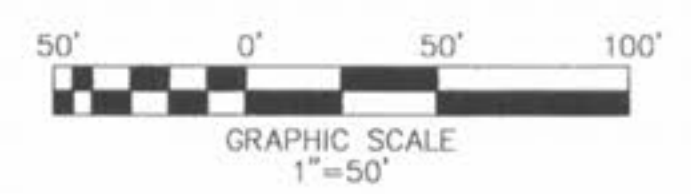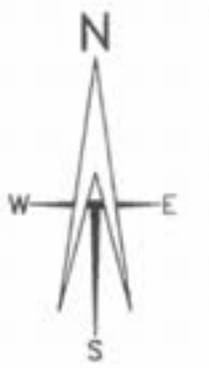

O'Fallon File  
Number 3603.01

ORDER NO.	030498
DATE	1-26-04
	47