


SEE SHEET 50

SEE SHEET 52

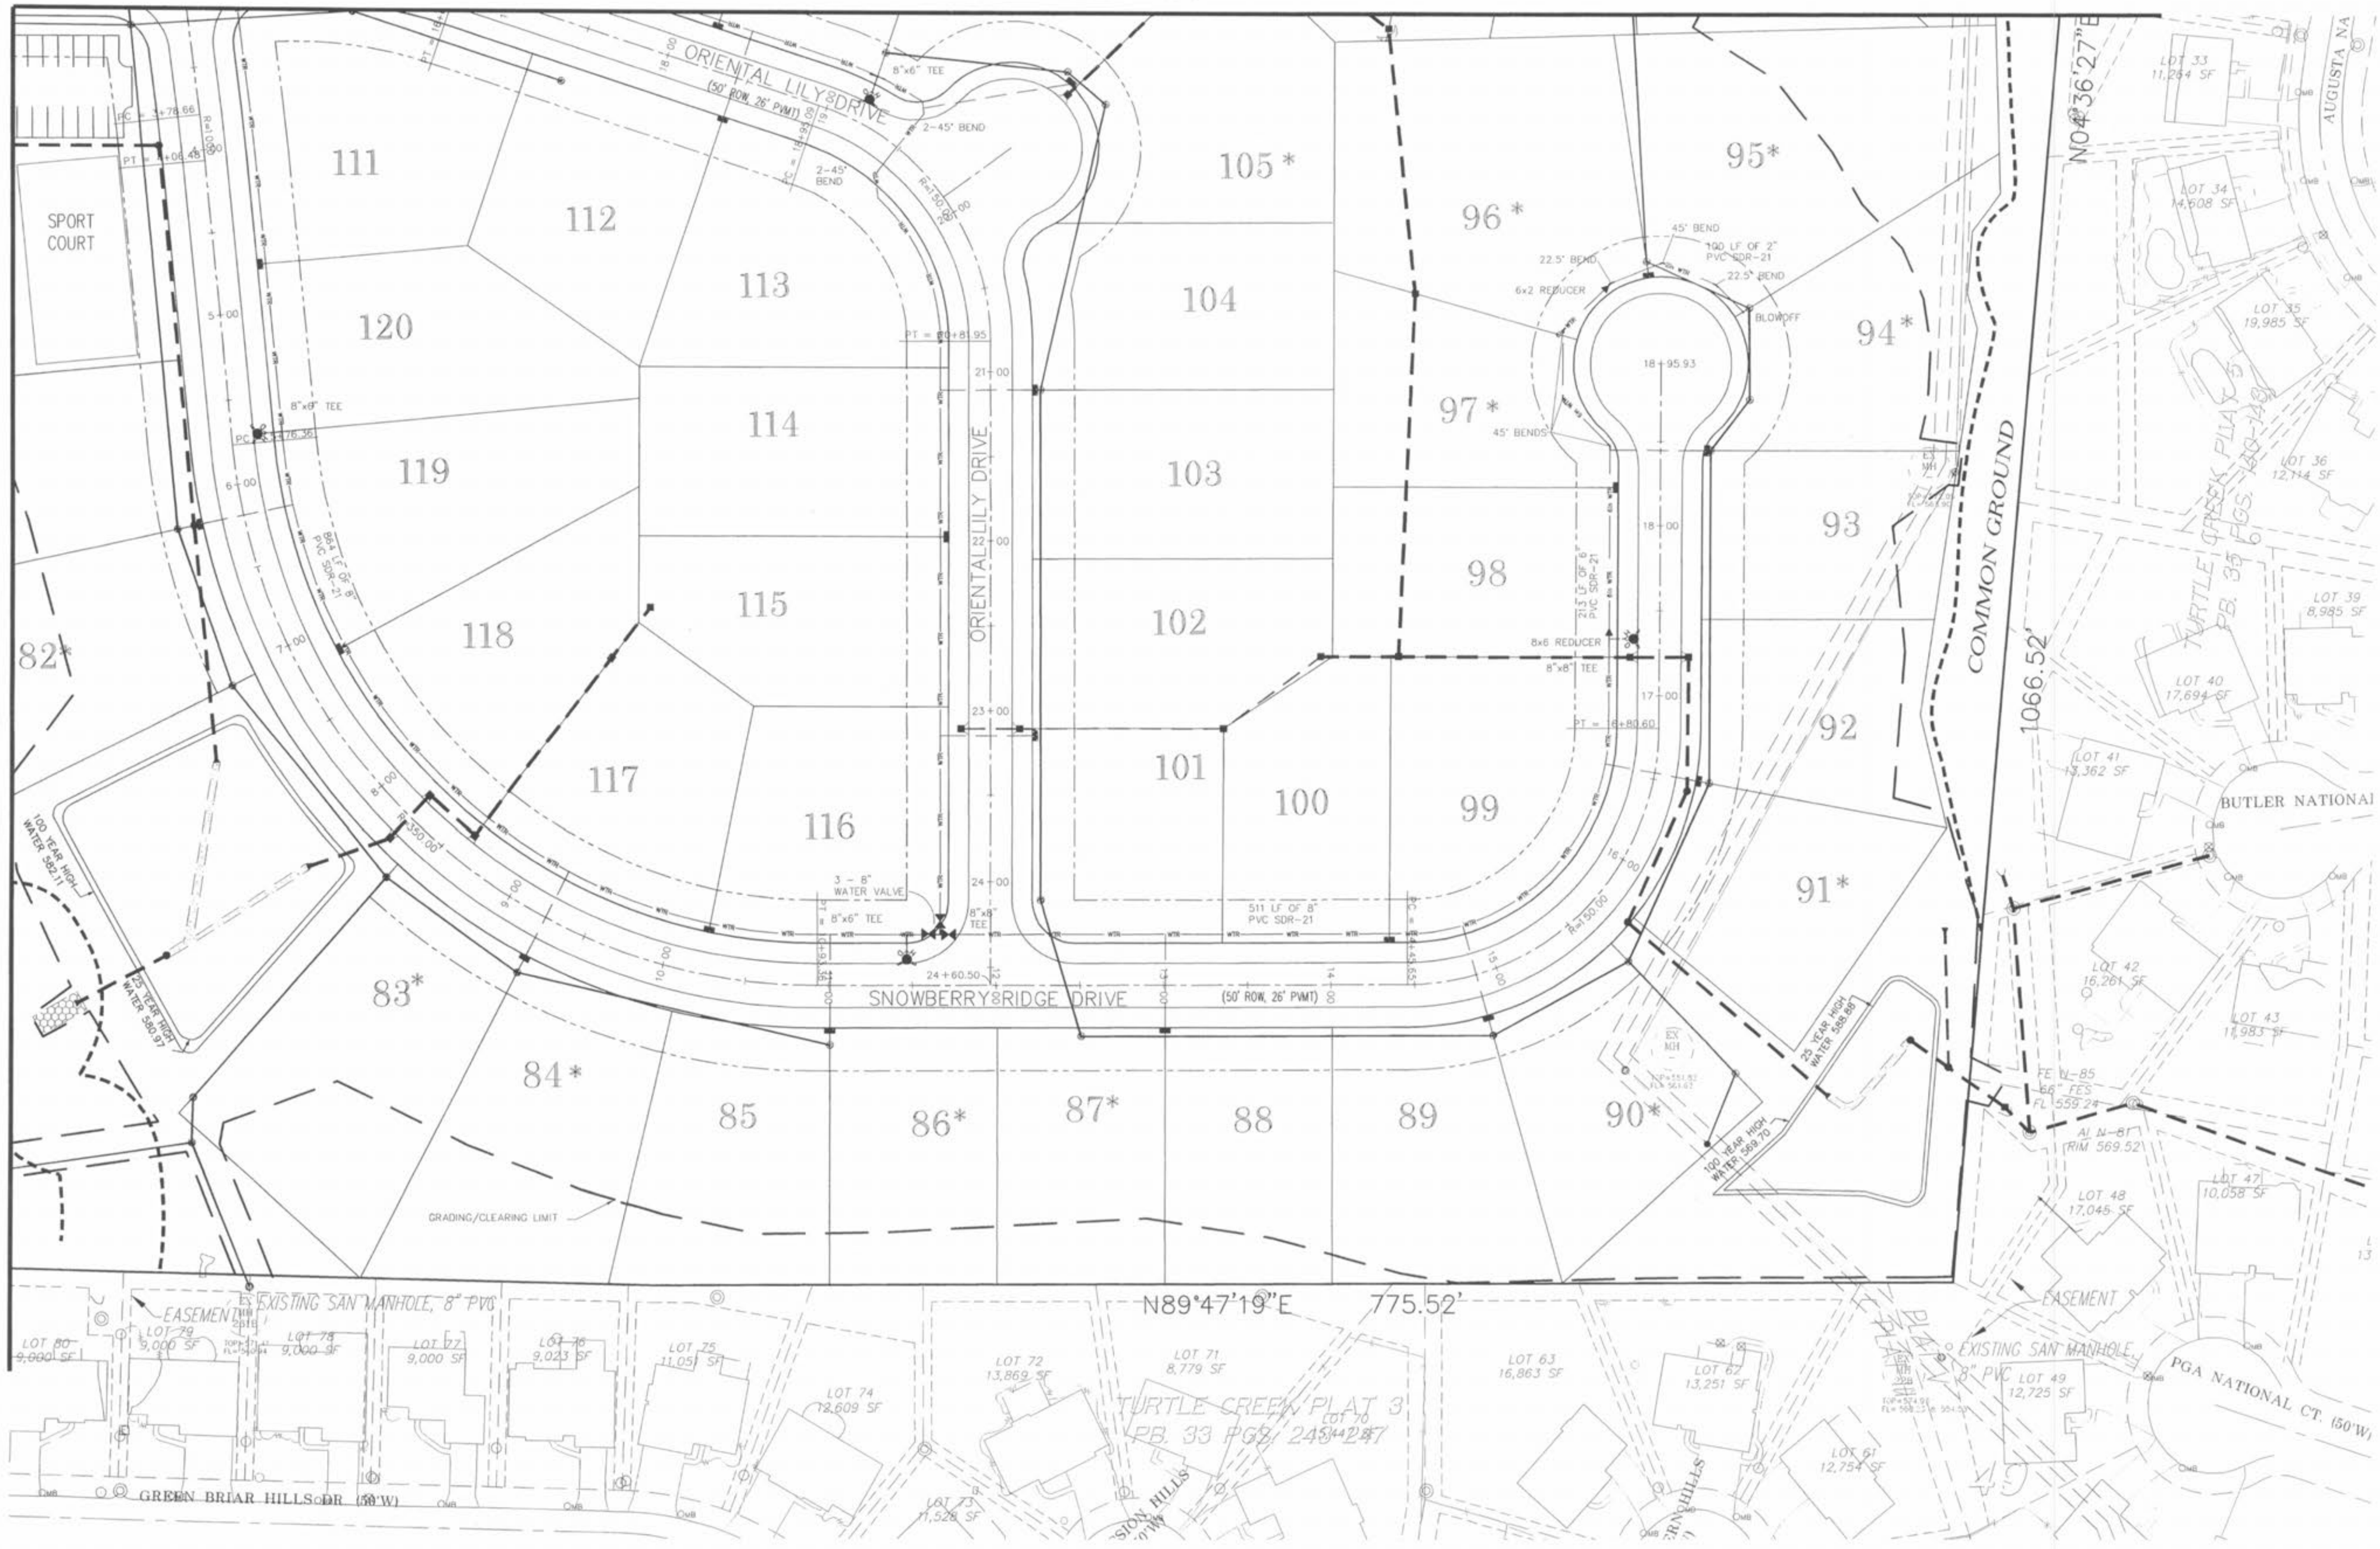

05/20/04	REVISED AS PER CITY COMMENTS
07/21/04	REVISED AS PER CITY COMMENTS

**MAGNOLIA
WATER PLAN**

ST. CHARLES ENGINEERING & SURVEYING, INC.
801 S. FIFTH STREET, SUITE 202
ST. CHARLES, MO 63301
TEL: (636) 947-0607 FAX: (636) 947-2448



ORDER NO.	030498
DATE	1-26-04
53	