

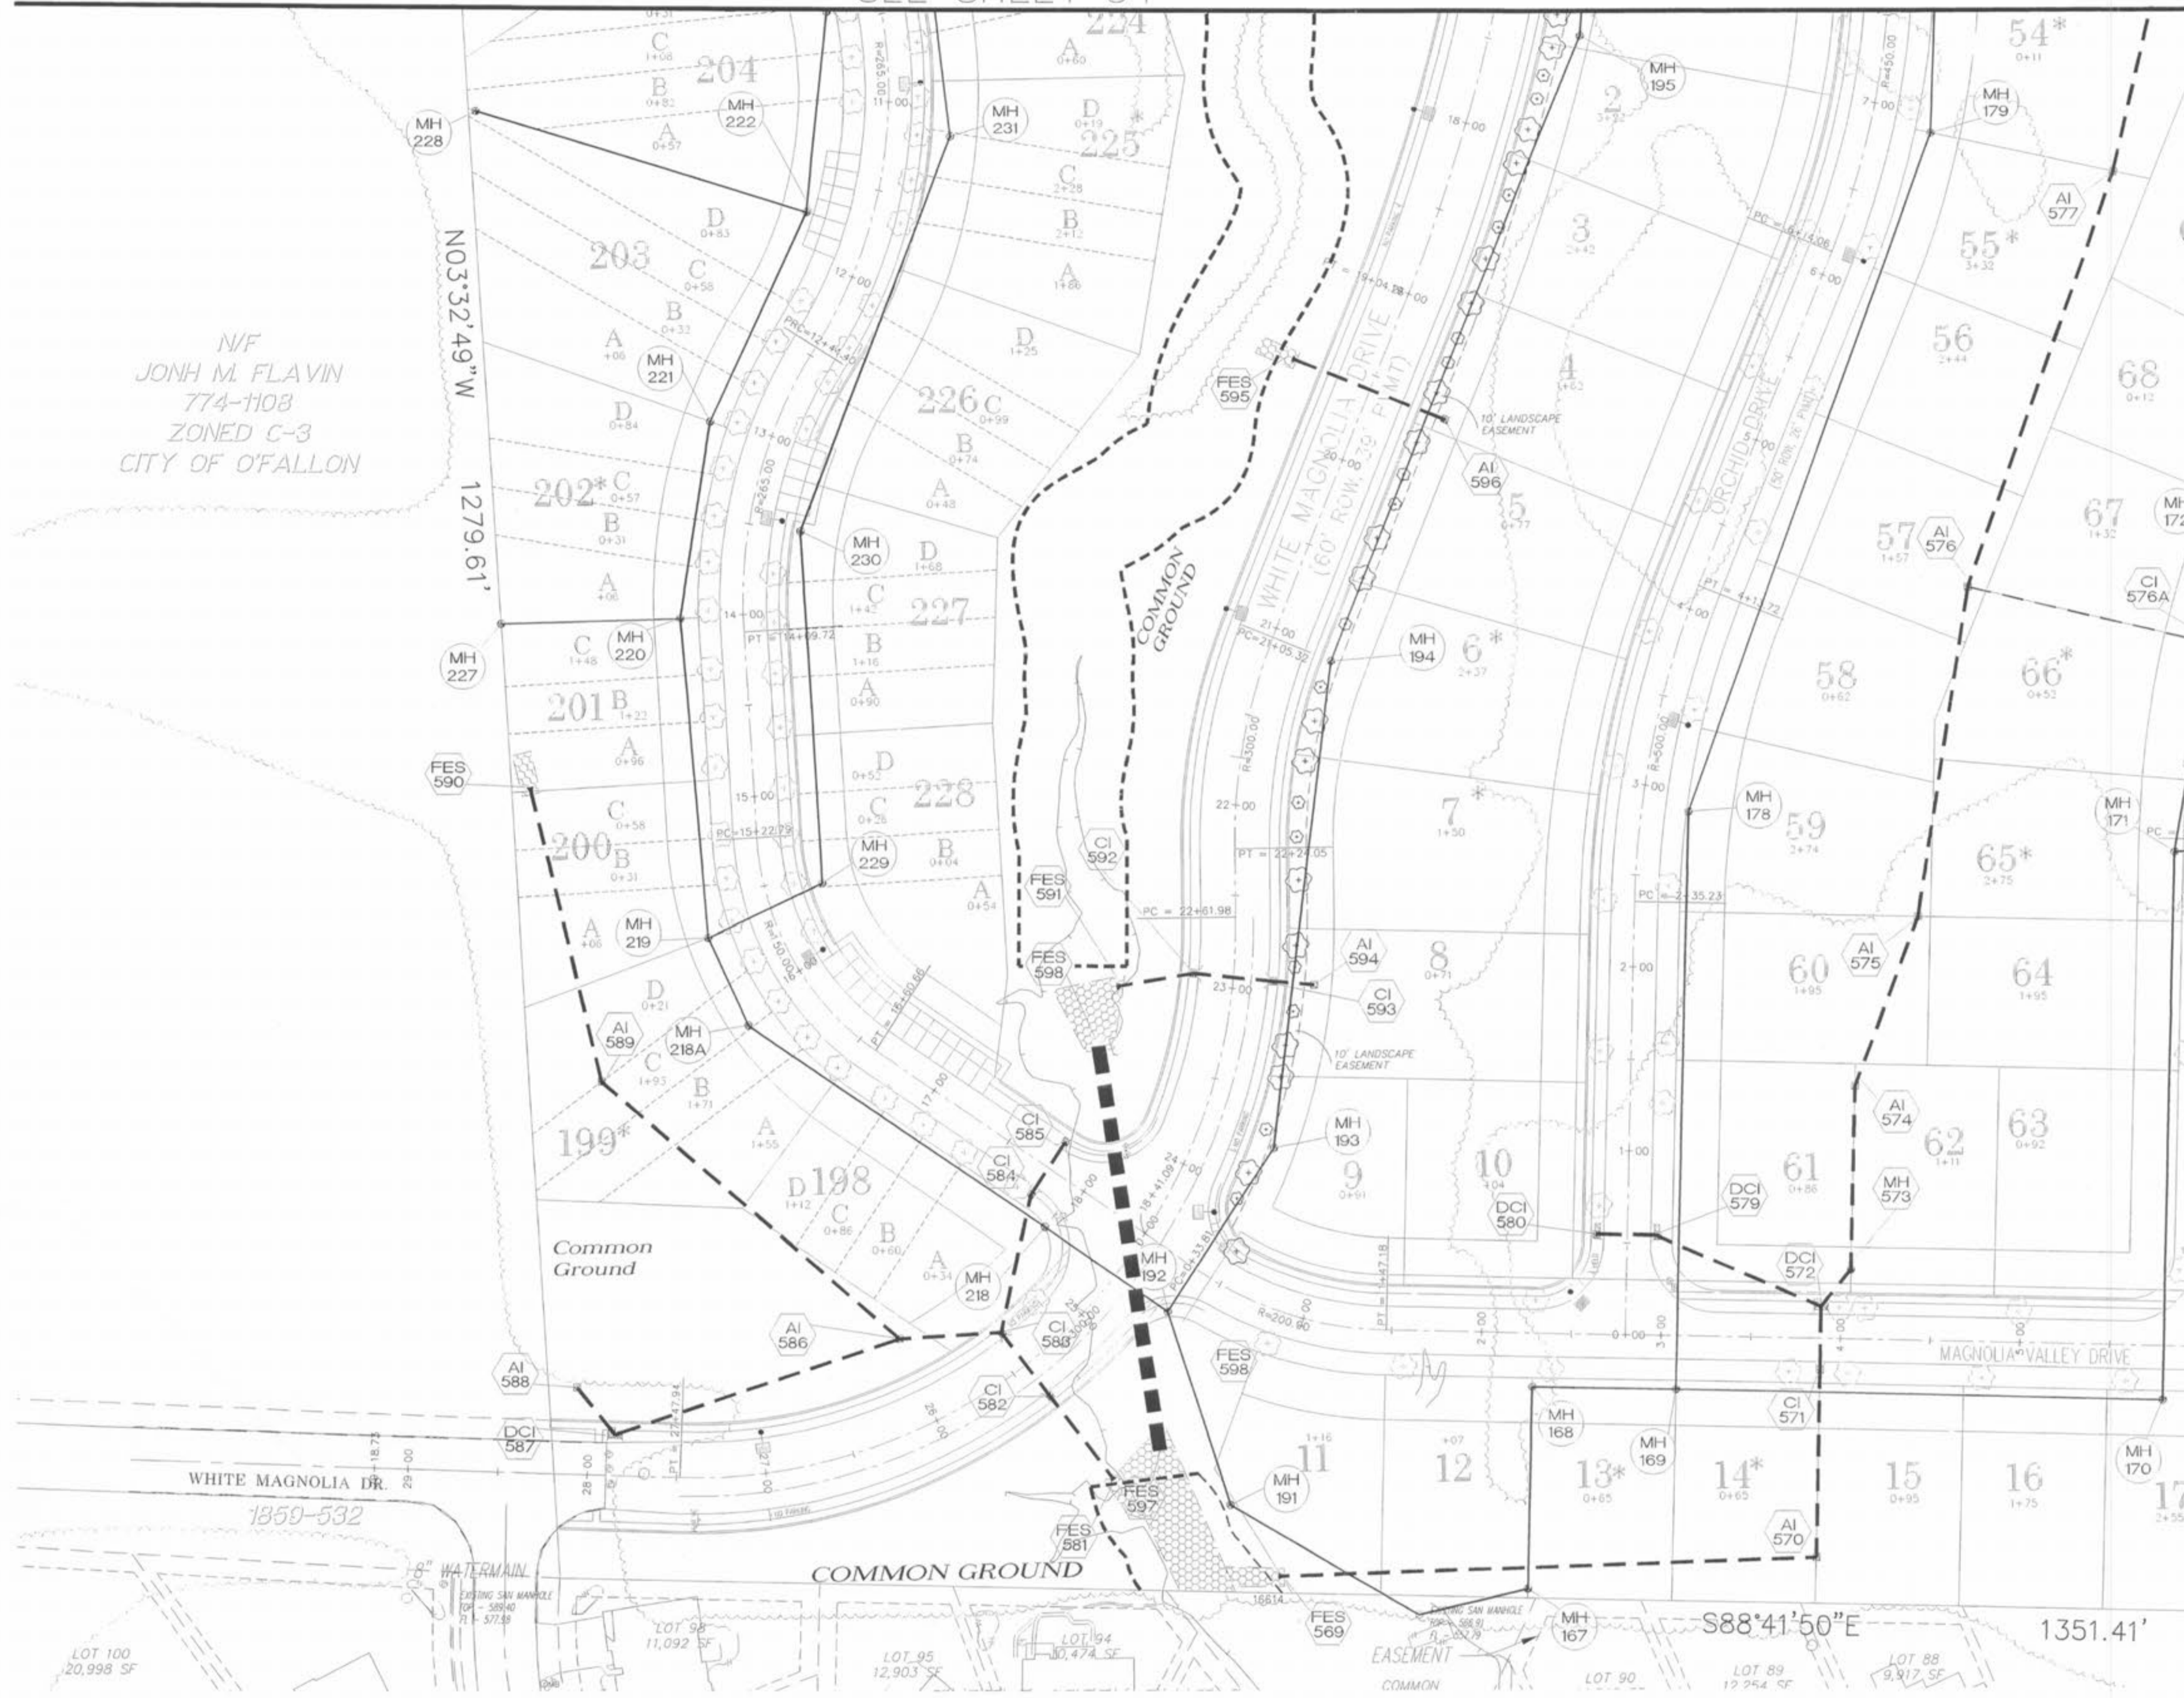


SEE SHEET 54

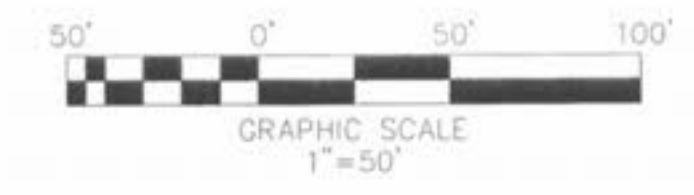

N/F  
 JONH M. FLAVIN  
 774-1108  
 ZONED C-3  
 CITY OF O'FALLON

SEE SHEET 58

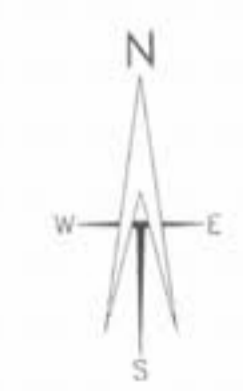

O'Fallon File  
 Number 3603.01

05/20/04	REVISED AS PER CITY COMMENTS
09/09/04	REVISED LANDSCAPING WHITE MAGNOLIA DRIVE

MAGNOLIA  
 LANDSCAPE PLAN

S | C  
 E | S

ST. CHARLES ENGINEERING & SURVEYING, INC.  
 801 S. FIFTH STREET, SUITE 202  
 ST. CHARLES, MO 63301  
 TEL: (636) 947-0607 FAX: (636) 947-2448

ORDER NO.	030498
DATE	1-26-04
	57