
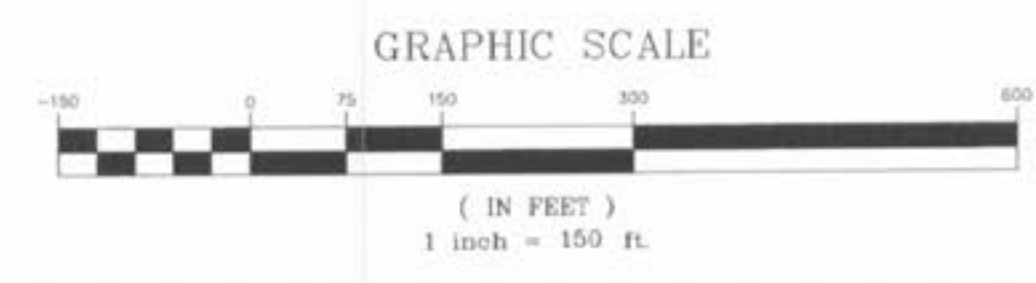
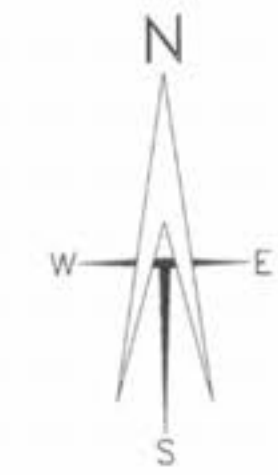


AREA 1	AREA 2	AREA 3
117.00 Acres	42.69 Acres	17.55 Acres

STORM EVENT	AREA 1	AREA 2	AREA 3
2 YEAR	227.98 cfs	43.27 cfs	22.39 cfs
15 YEAR	353.48 cfs	67.31 cfs	33.39 cfs
25 YEAR	438.70 cfs	83.38 cfs	41.00 cfs
100 YEAR	563.98 cfs	110.11 cfs	51.08 cfs

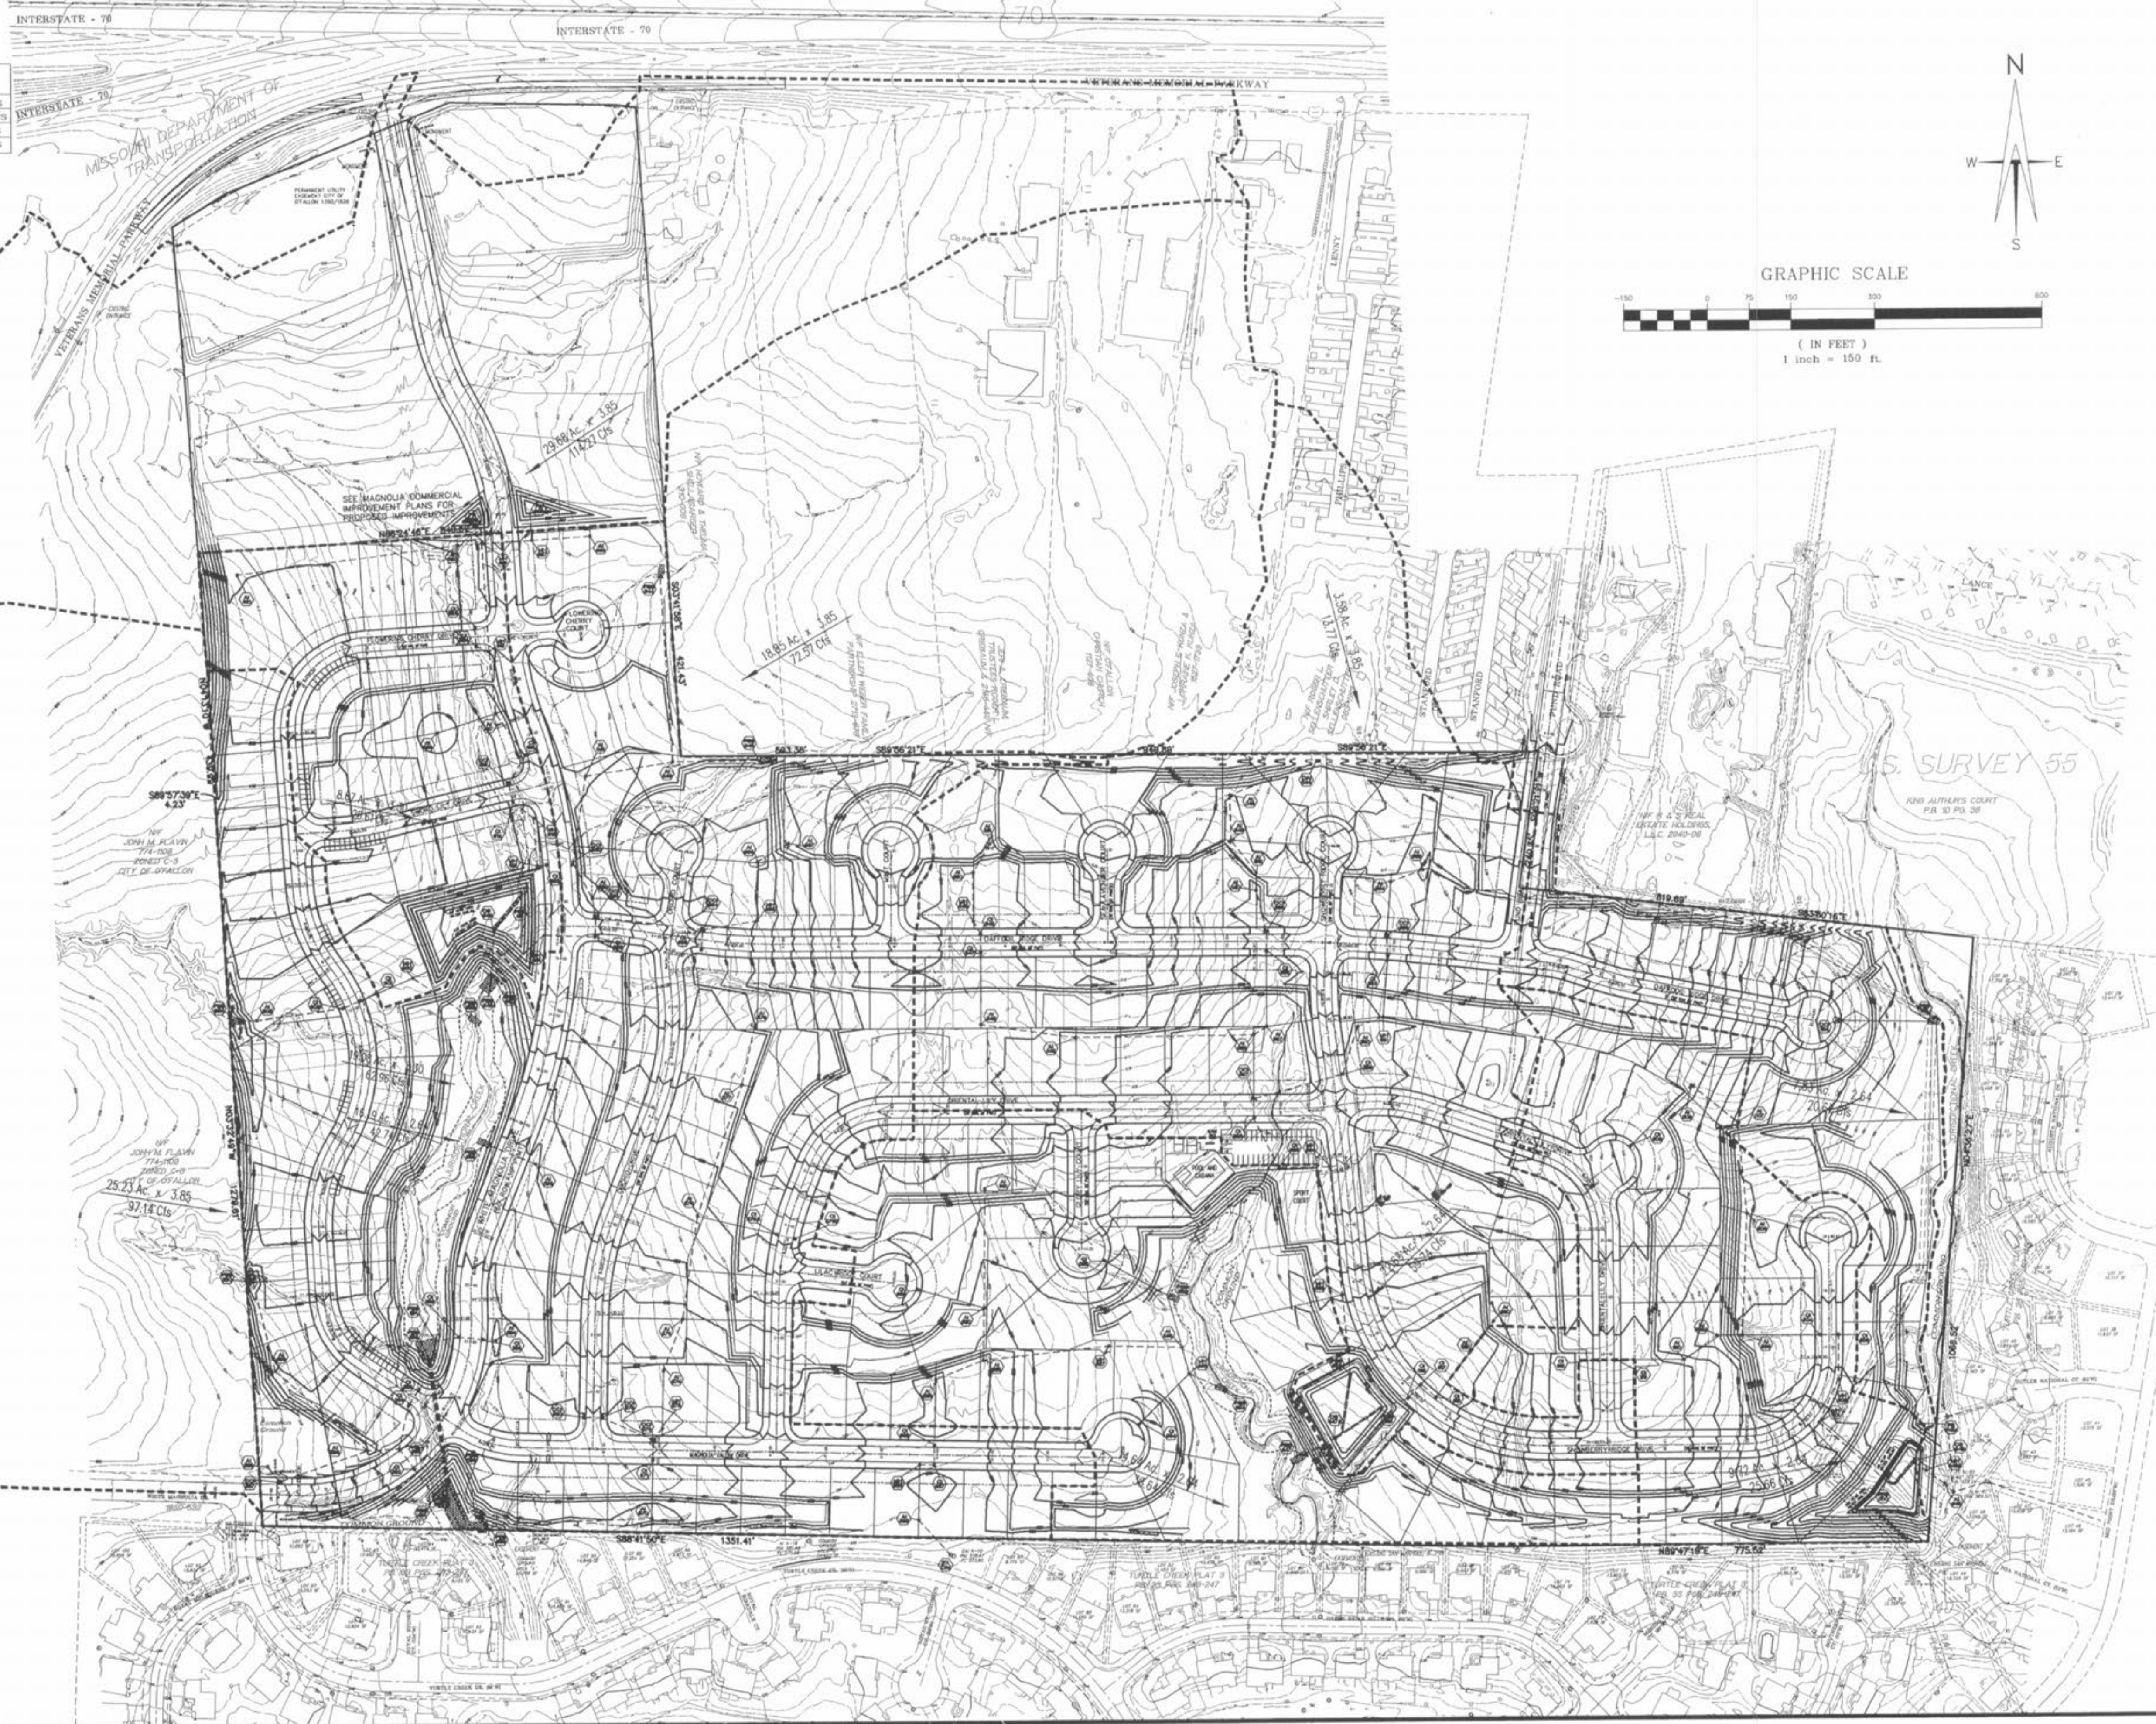

**MAGNOLIA**  
**POST-DEVELOPED**

ST. CHARLES ENGINEERING & SURVEYING, INC.  
 801 S. FIFTH STREET, SUITE 202  
 ST. CHARLES, MO 63301  
 TEL: (636) 947-0607 FAX: (636) 947-2448



ORDER NO.  
 03-0498-01  
 DATE  
 05/18/04