




1 DECIDUOUS TREE PLANTING

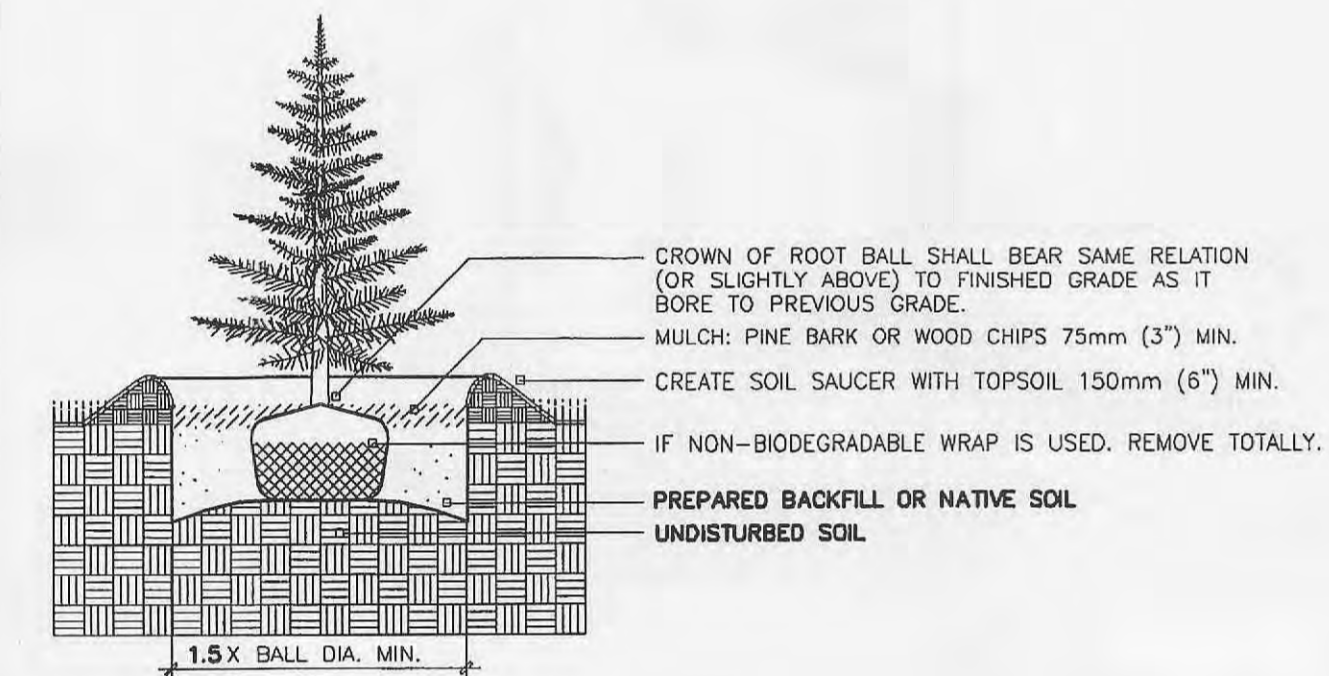

2 CONIFEROUS TREE PLANTING - MEDIUM DUTY

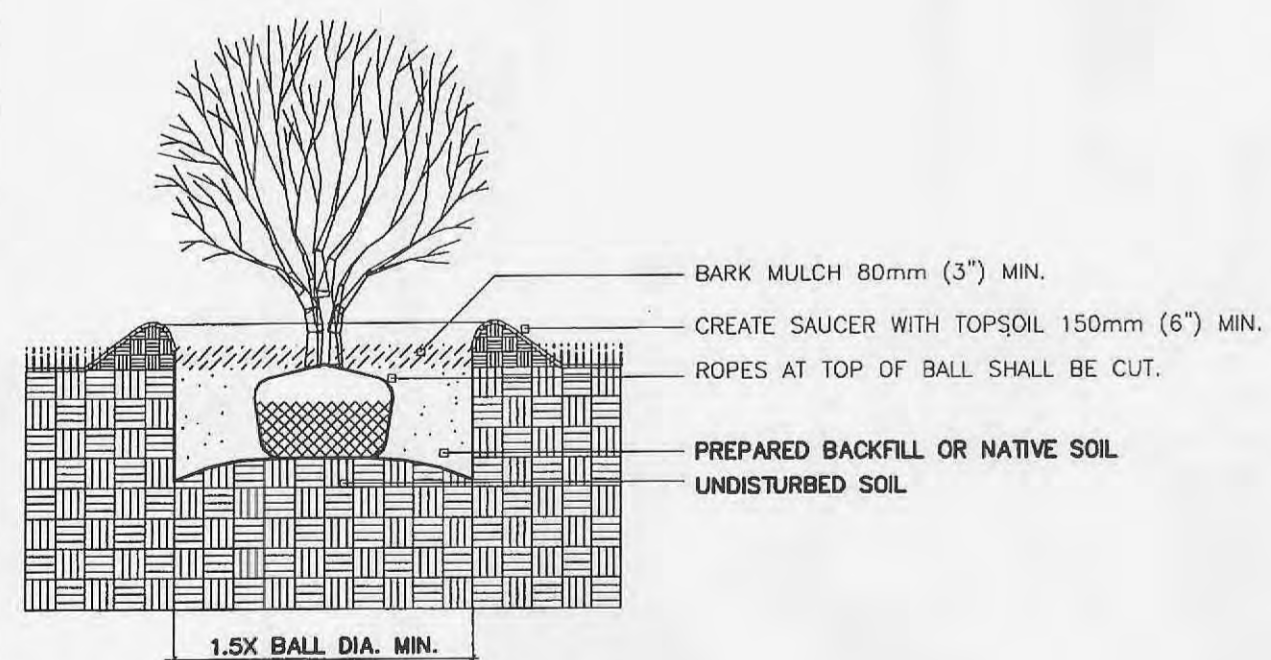


3 SHRUB PLANTING - BALL AND BURLAP

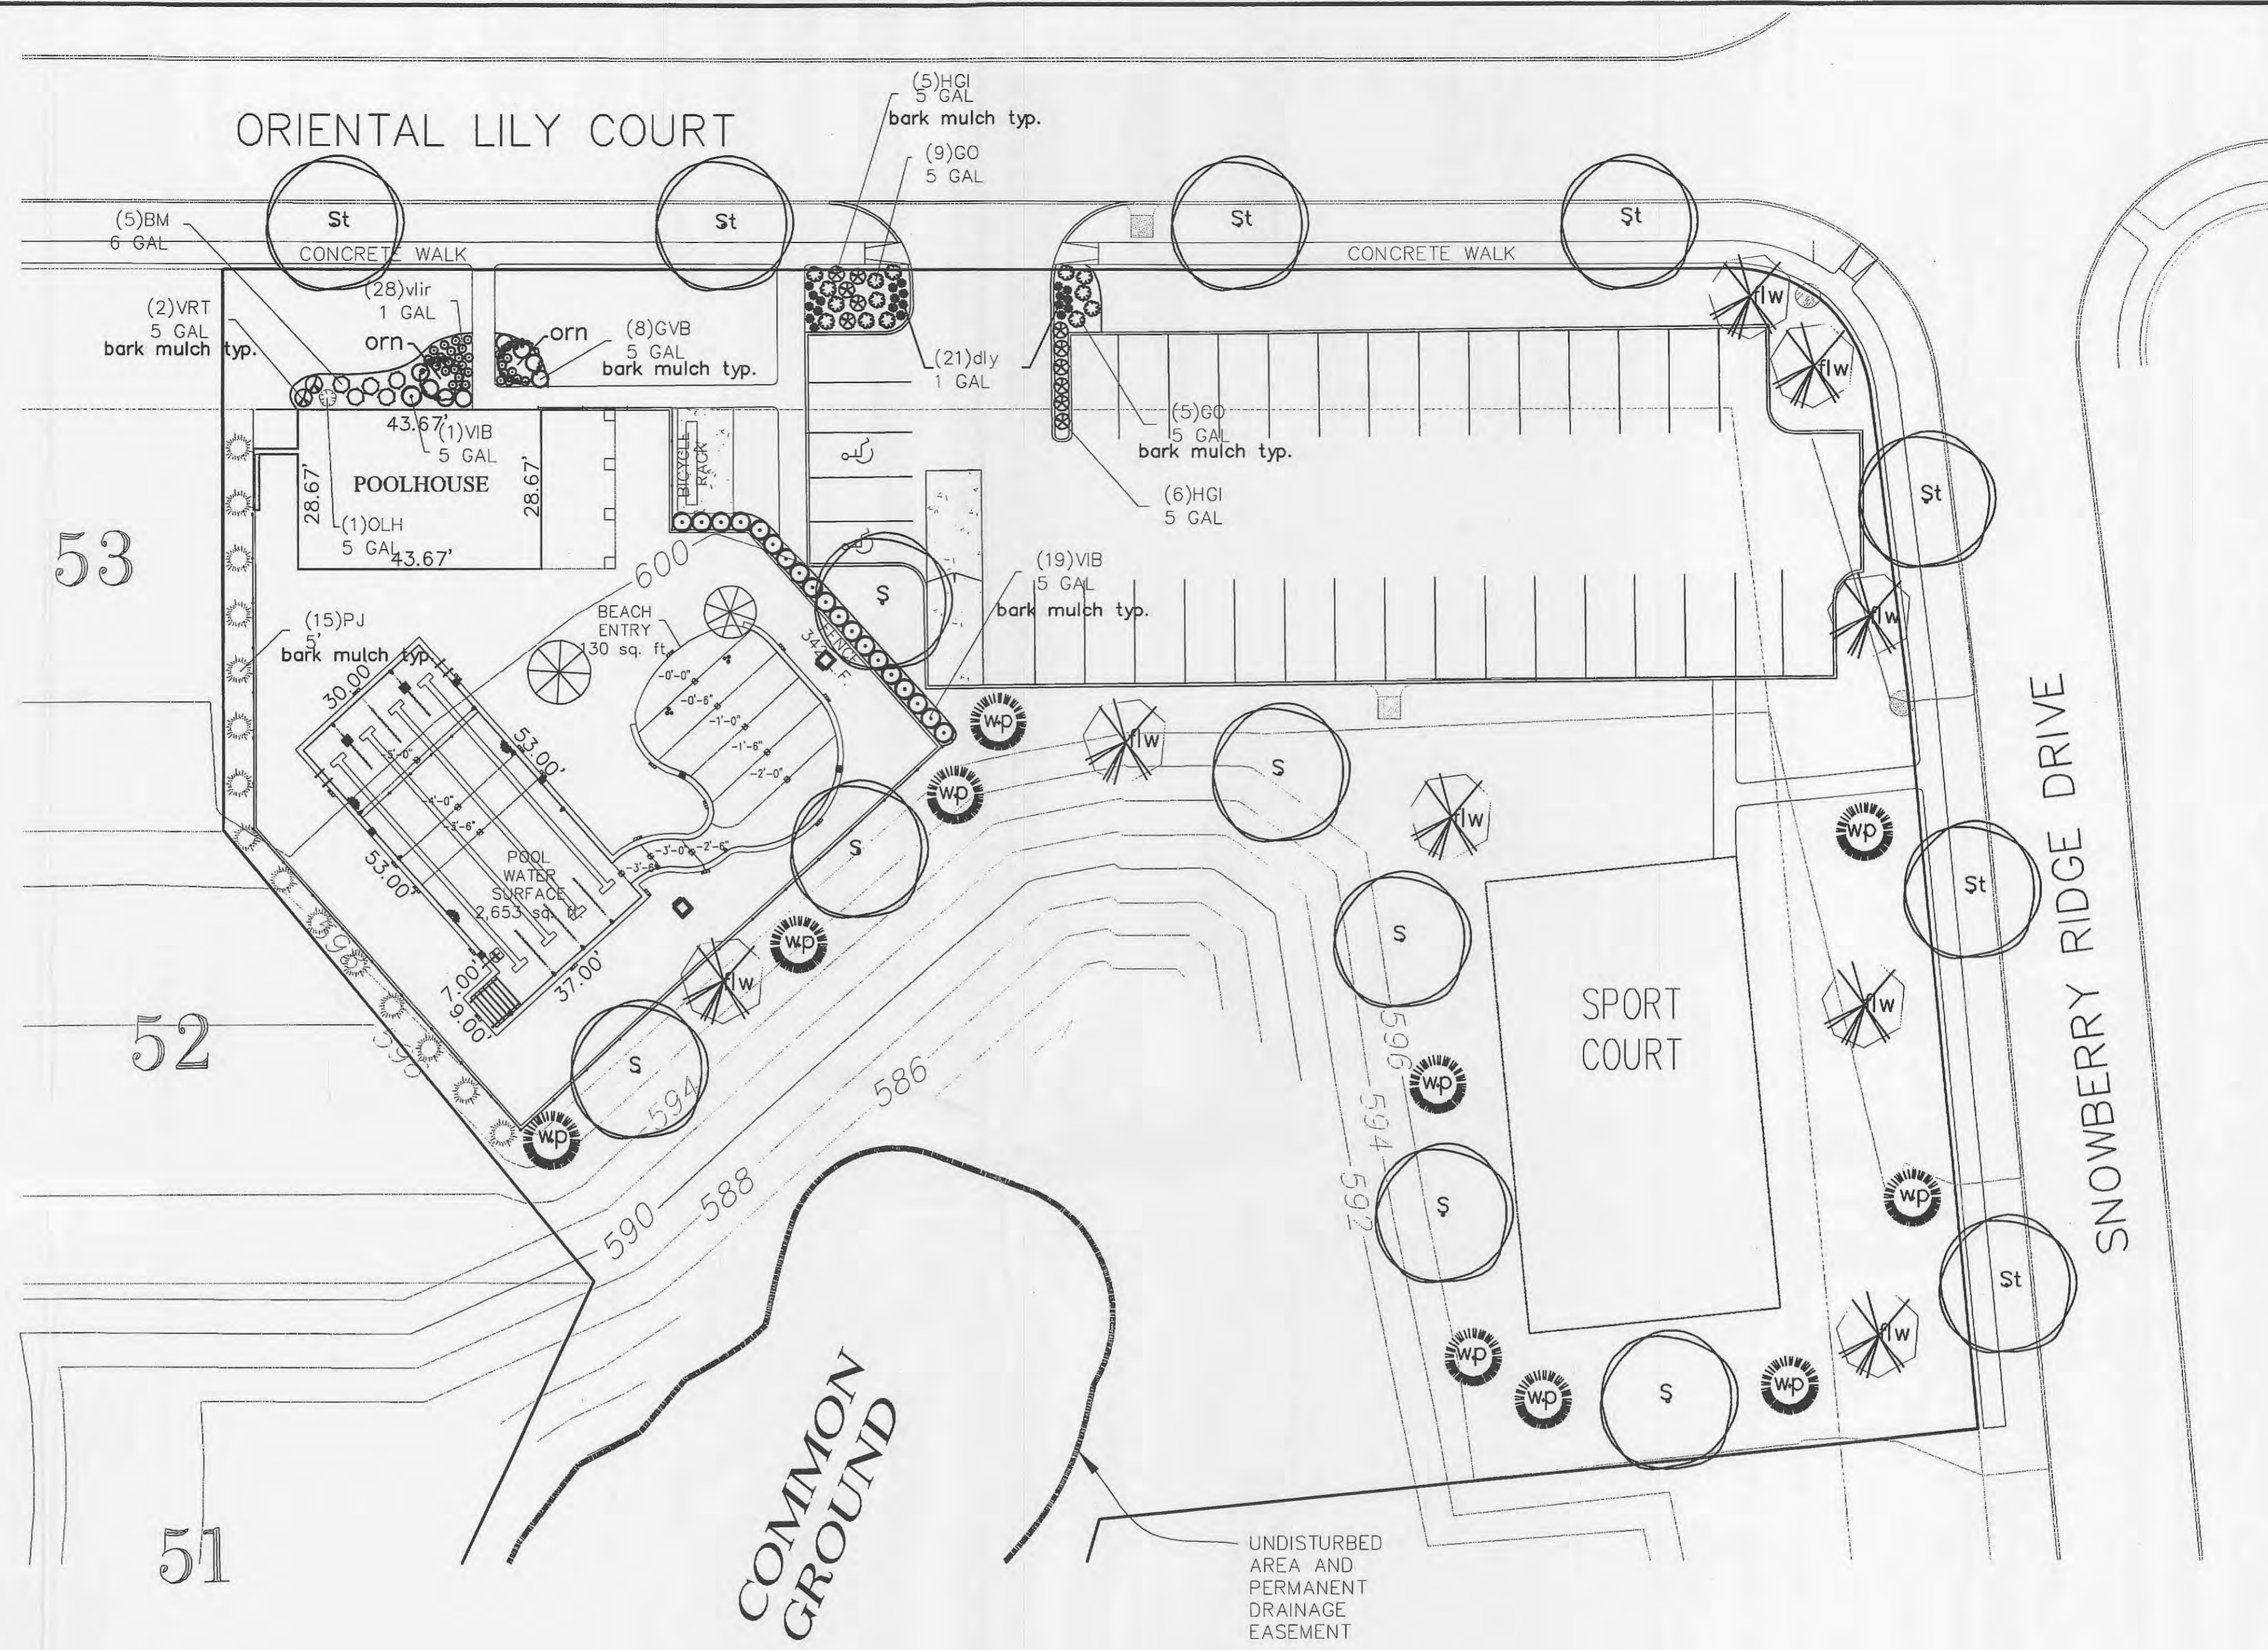

PLANT MATERIAL LIST

QTY.	SYMB.	COMMON NAME	SIZE
7	St	STREET TREE	2.5- 3"
7	S	SHADE TREE	2.5- 3"
8	flw	FLOWERING TREE	2.5- 3"
2	orn	ORNAMENTAL TREE	2- 2.5"
10	wp	EVERGREEN TREE	6- 7"
15	PJ	PYRAMIDAL JUNIPER	5'
8	GVB	GREEN VELVET BOXWOOD	5 GAL
14	GO	GREY OWL JUNIPER	5 GAL
5	BM	BLUE MAID HOLLY	6 GAL
20	VIB	VIBURNUM	5 GAL
2	VRT	VAR. REDTWIG DOGWOOD	5 GAL
1	OLH	OAKLEAF HYDRANGEA	5 GAL
11	HGI	HENRYS GARNET ITEA	5 GAL
21	dly	STELLA D'ORO DAYLILY	1 GAL
28	vlir	VAR. LIRIOPE	1 GAL
18		BARK MULCH	CY

NOTE: PLANTING BEDS TO BE SPADE-CUT EDGE WITH SHREDDED BARK MULCH TYPICAL.

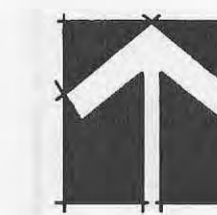

LANDSCAPE PLAN
SCALE: 1" = 20'0"

NOTICE

This drawing is the property of A. Waldbart and Sons Nursery. Each plan formulated by our firm involves original thought and ideas; therefore, we reserve the copyright to any design prepared by our staff. Use of this plan and/or any portion thereof for competitive bids, pricing, or related purposes is illegal without our written permission.

MAGNOLIA POOL

BRYAN ROAD PROPERTIES

895-4589

WALDBART AND SONS

Landscape Designers, Landscape Contractors & Nurserymen

1420 Teson Rd., Hazelwood, MO 63042

Established 1872

Date 06-15-04 Revised

Sheet L-1

Scale 1" = 20'0"

Approved

Drawn By JPP