
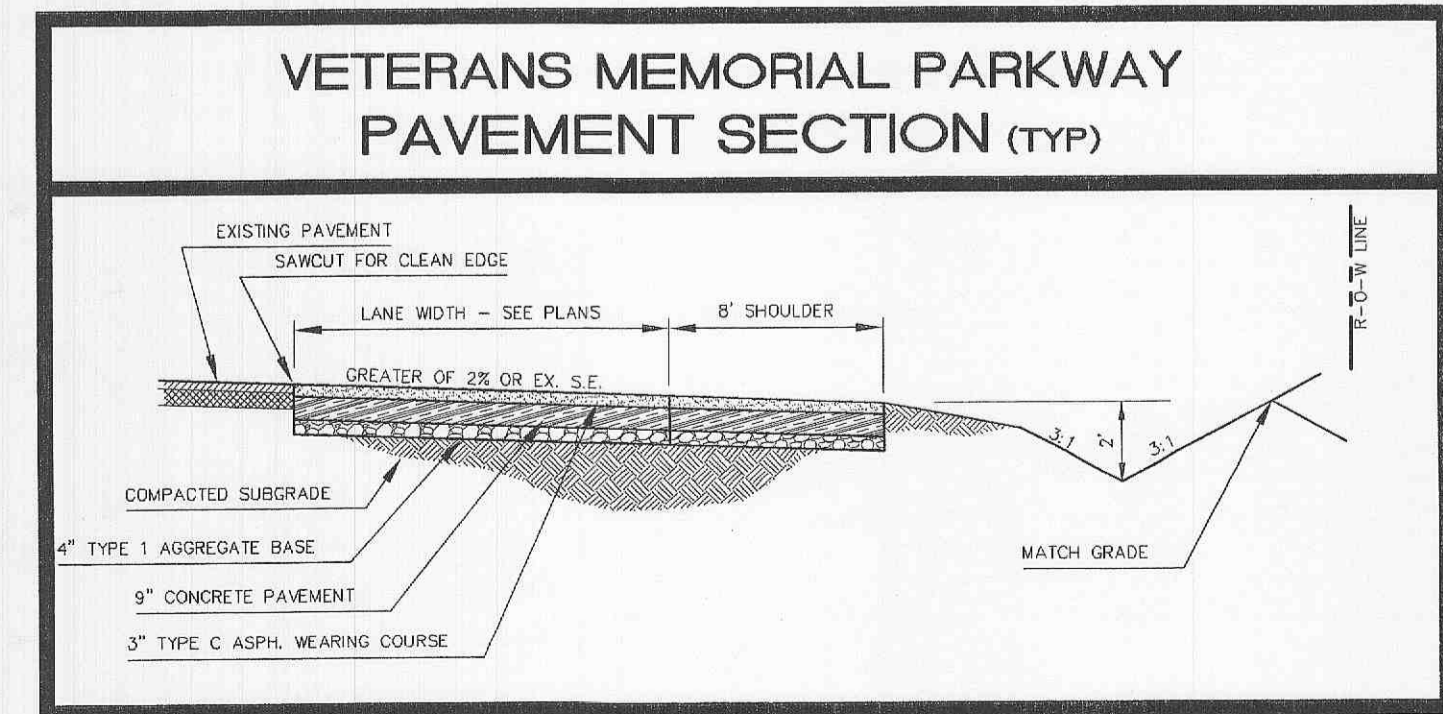
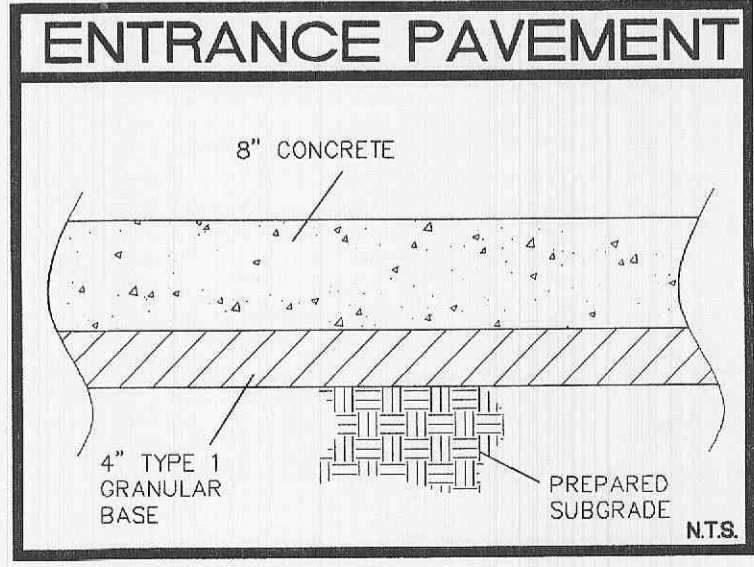
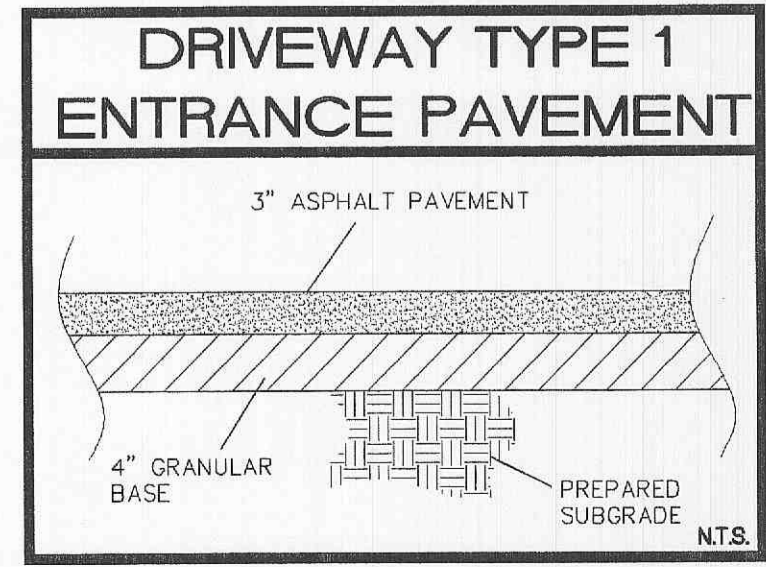



MAGNOLIA VALLEY DRIVE  
 (60' RIGHT-OF-WAY, 39' PAVEMENT)

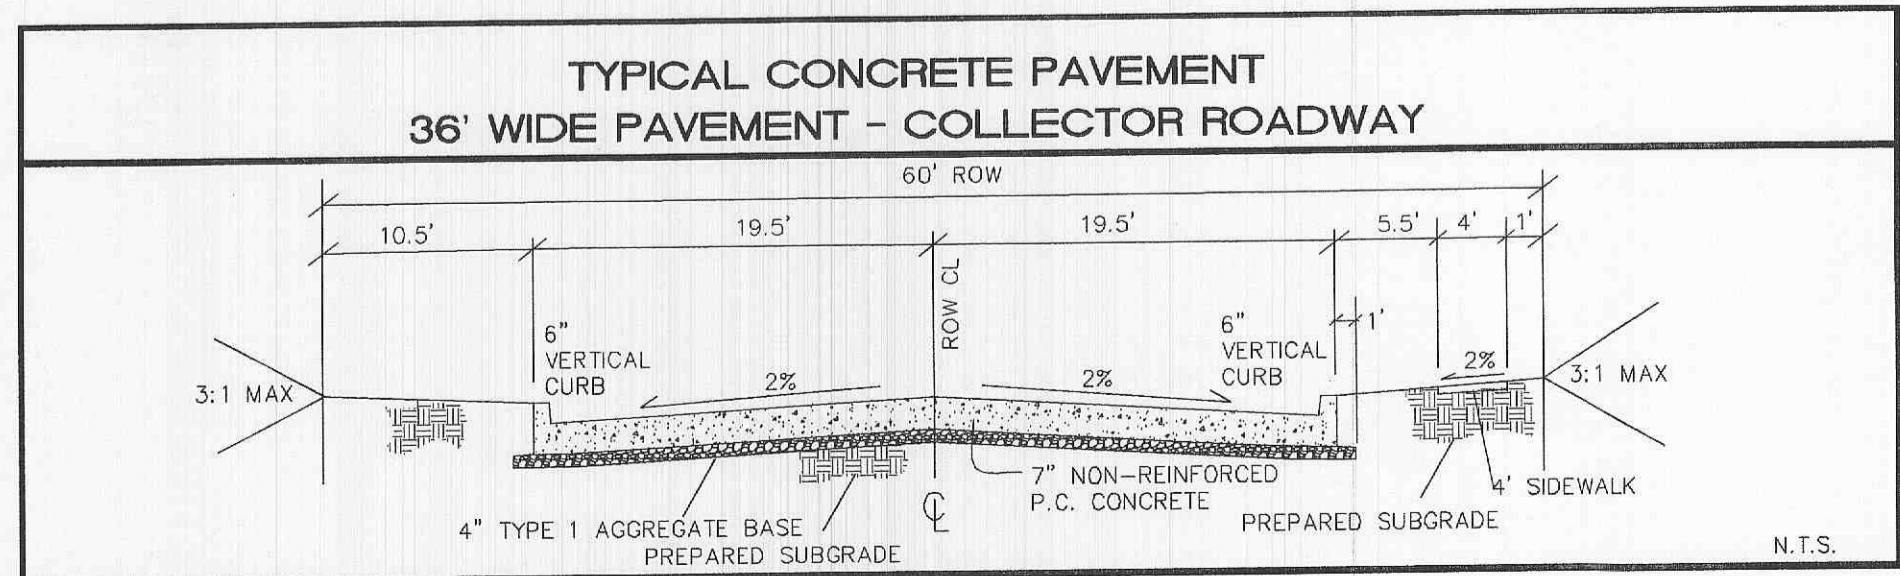

10/26/04	REVISED AS PER CITY COMMENTS
12/22/04	REVISED AS PER CITY COMMENTS
07/18/05	REVISED AS PER CITY COMMENTS
07/20/05	REVISED AS PER CITY COMMENTS

**MAGNOLIA COMMERCIAL**  
**STREET PROFILE**  
 CISSELL MUELLER

ST. CHARLES ENGINEERING & SURVEYING, INC.  
 801 S. FIFTH STREET, SUITE 202  
 ST. CHARLES, MO 63301  
 TEL: (636) 947-0607 FAX: (636) 947-2448

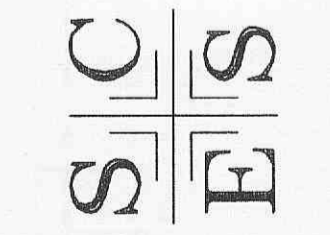

1-20-05  
 ORDER NO. 081486

DATE 08/26/04